


1 2 3 4 5 6 7 8 9 10 11 12

Umhverfis- og tæknisvið Uppsveita
Yfirfarið
18. nóv. 2020
David Sigurðsson
Byggingerflitirá


UNDIRRITUN HÖNNUNARSTJÓRA
Kjartan Sigurbjartsson, kt. 190275-5319

[Signature]

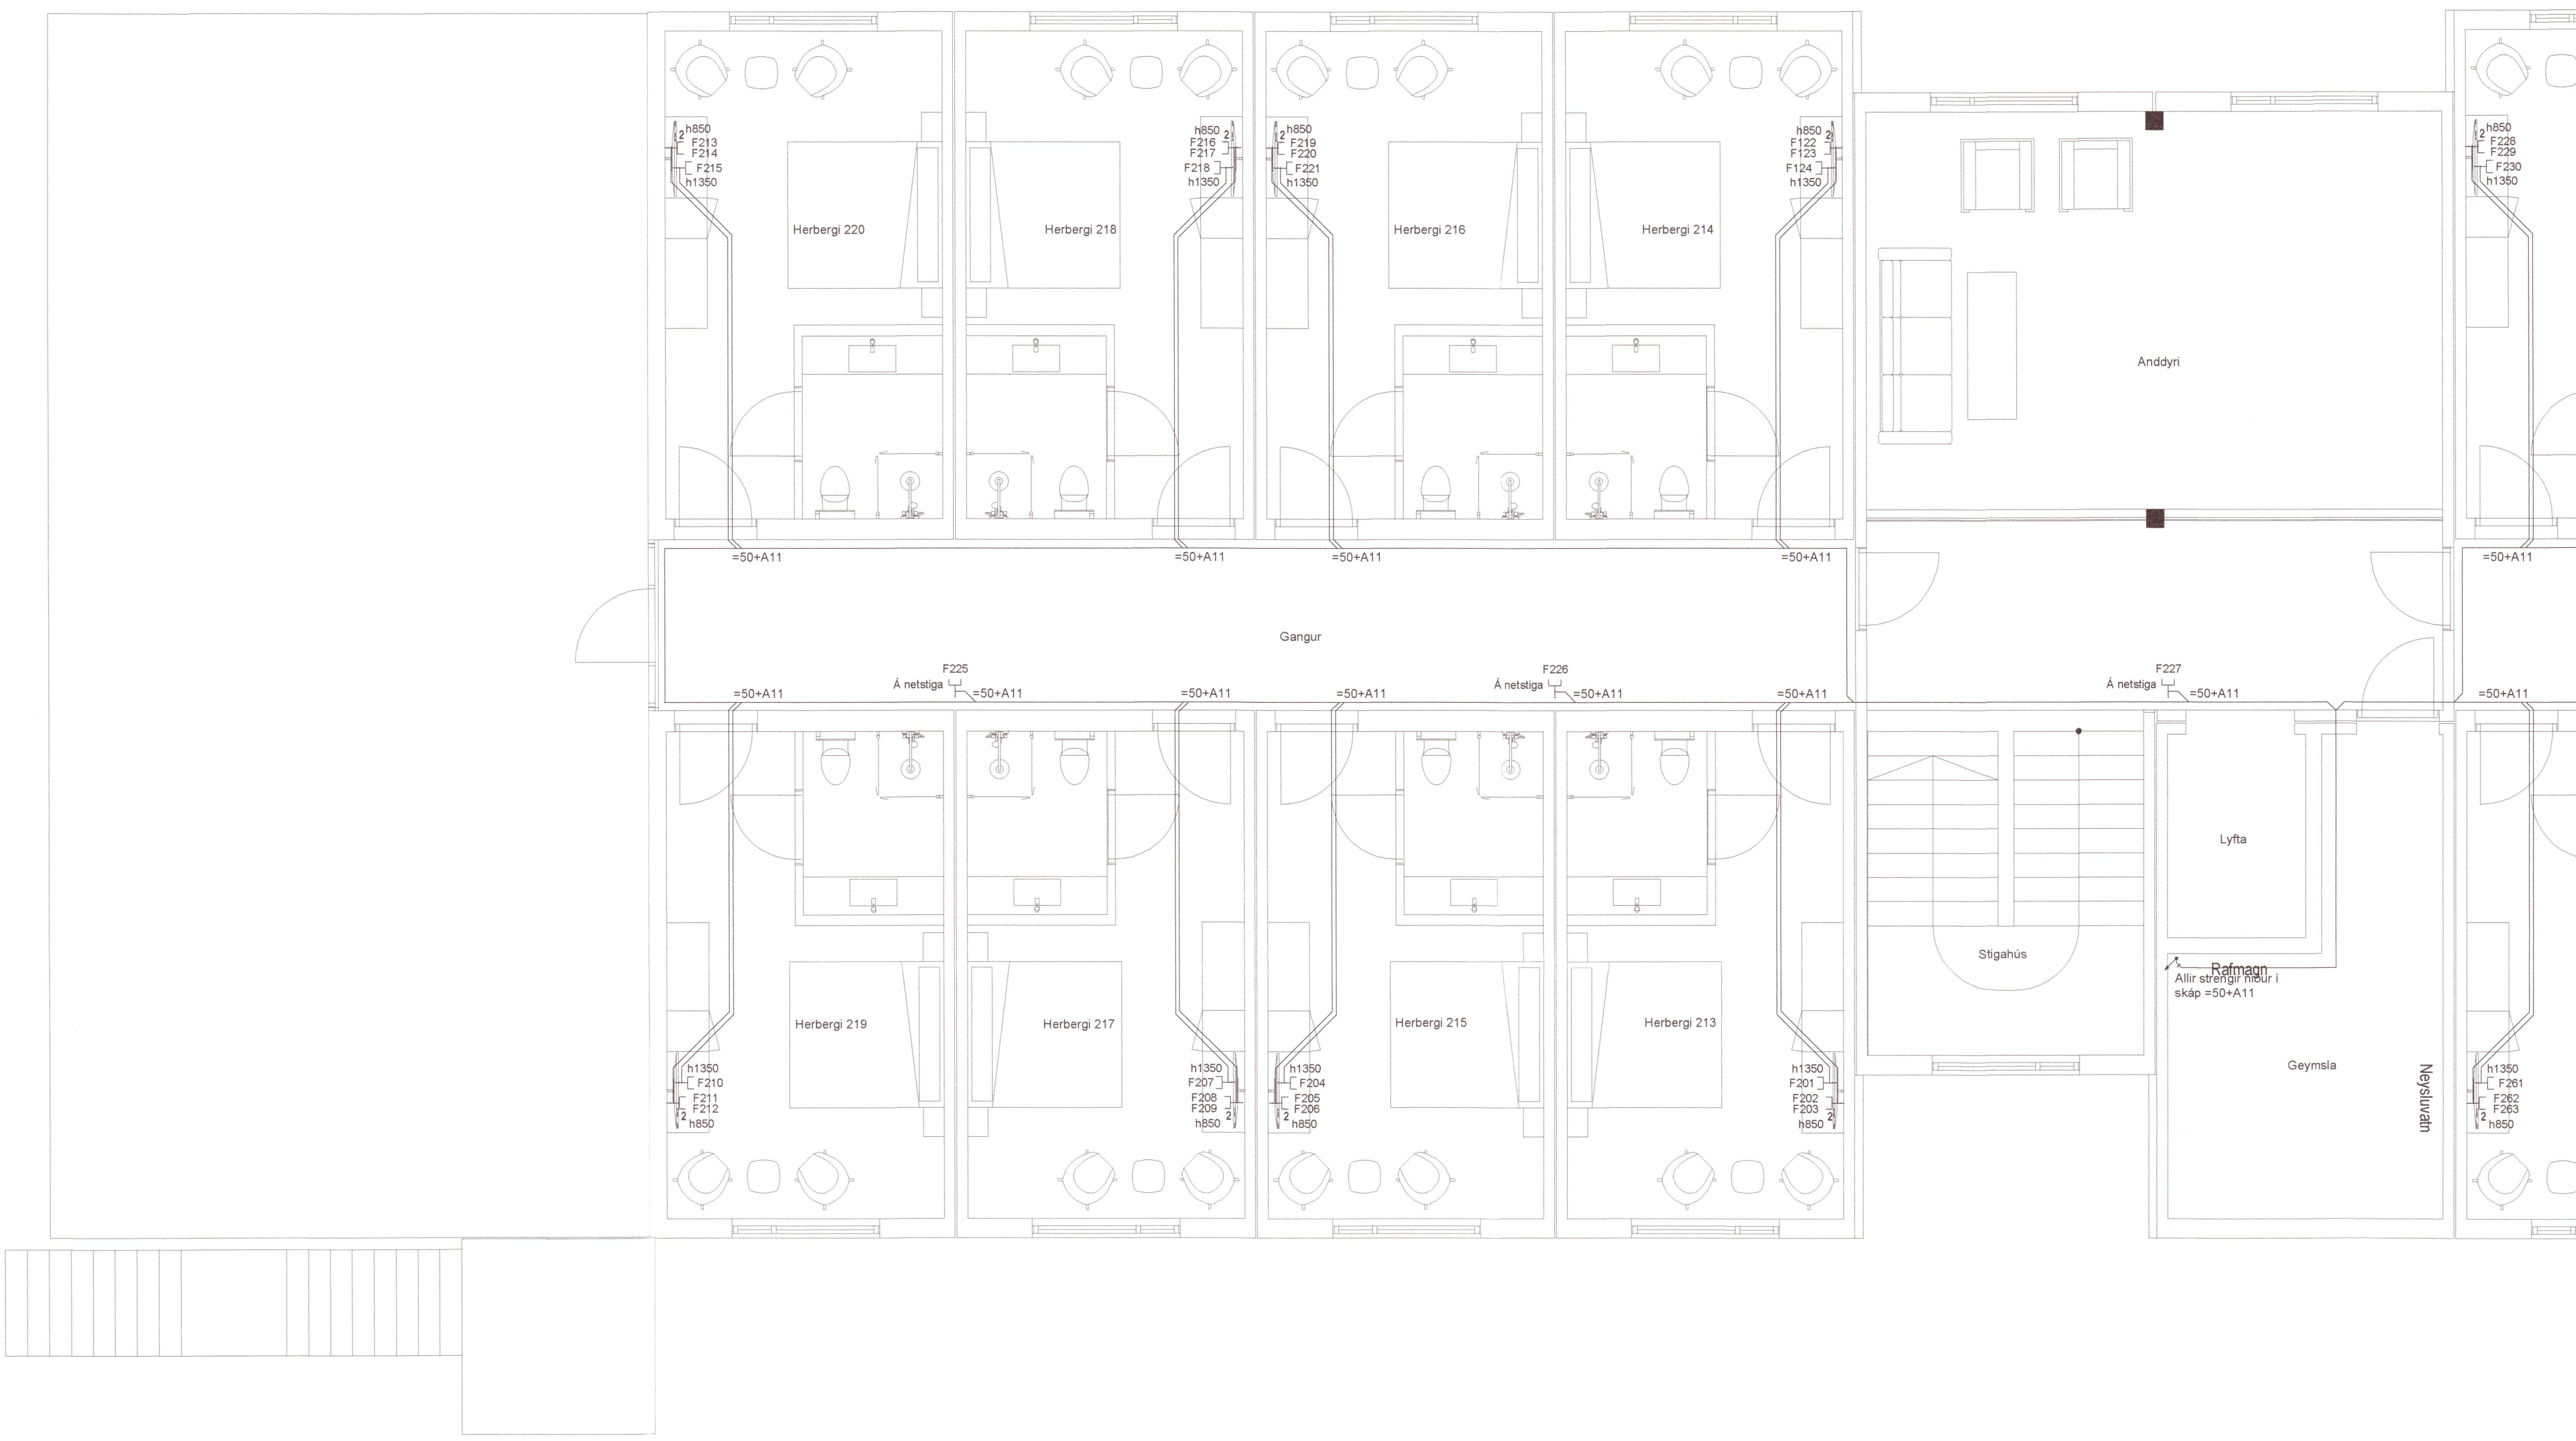

A
B
C
D
E
F
G
H

20203112

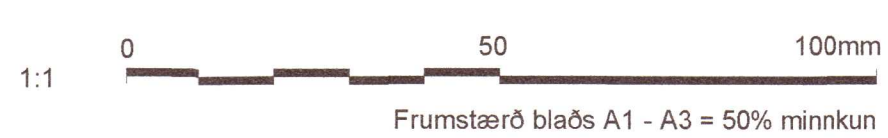

SANÞYKKT: Bragi Þór Sigurðrsson <i>Bragi Þór</i>	3009492829
A 2020-04-02 VERKTEIKNING	BÞS BÞS EME BÞS
ÚTG DAGS	SKYRINGAR
TEIK HANN RÝNT SAMÞ	

SKÓLAVEGUR 1, REYKHOLTI, 801 SELFOSS
HÓTEL
Rafkerfi
Smáspennnukerfi
Grunnmynd 2. hæð
VERKFRANG 20087 TEIKNING
E50.5.201 A