


Yfirlitsmynd úr aðalskipulagi Bláskógabyggðar 2015-2027

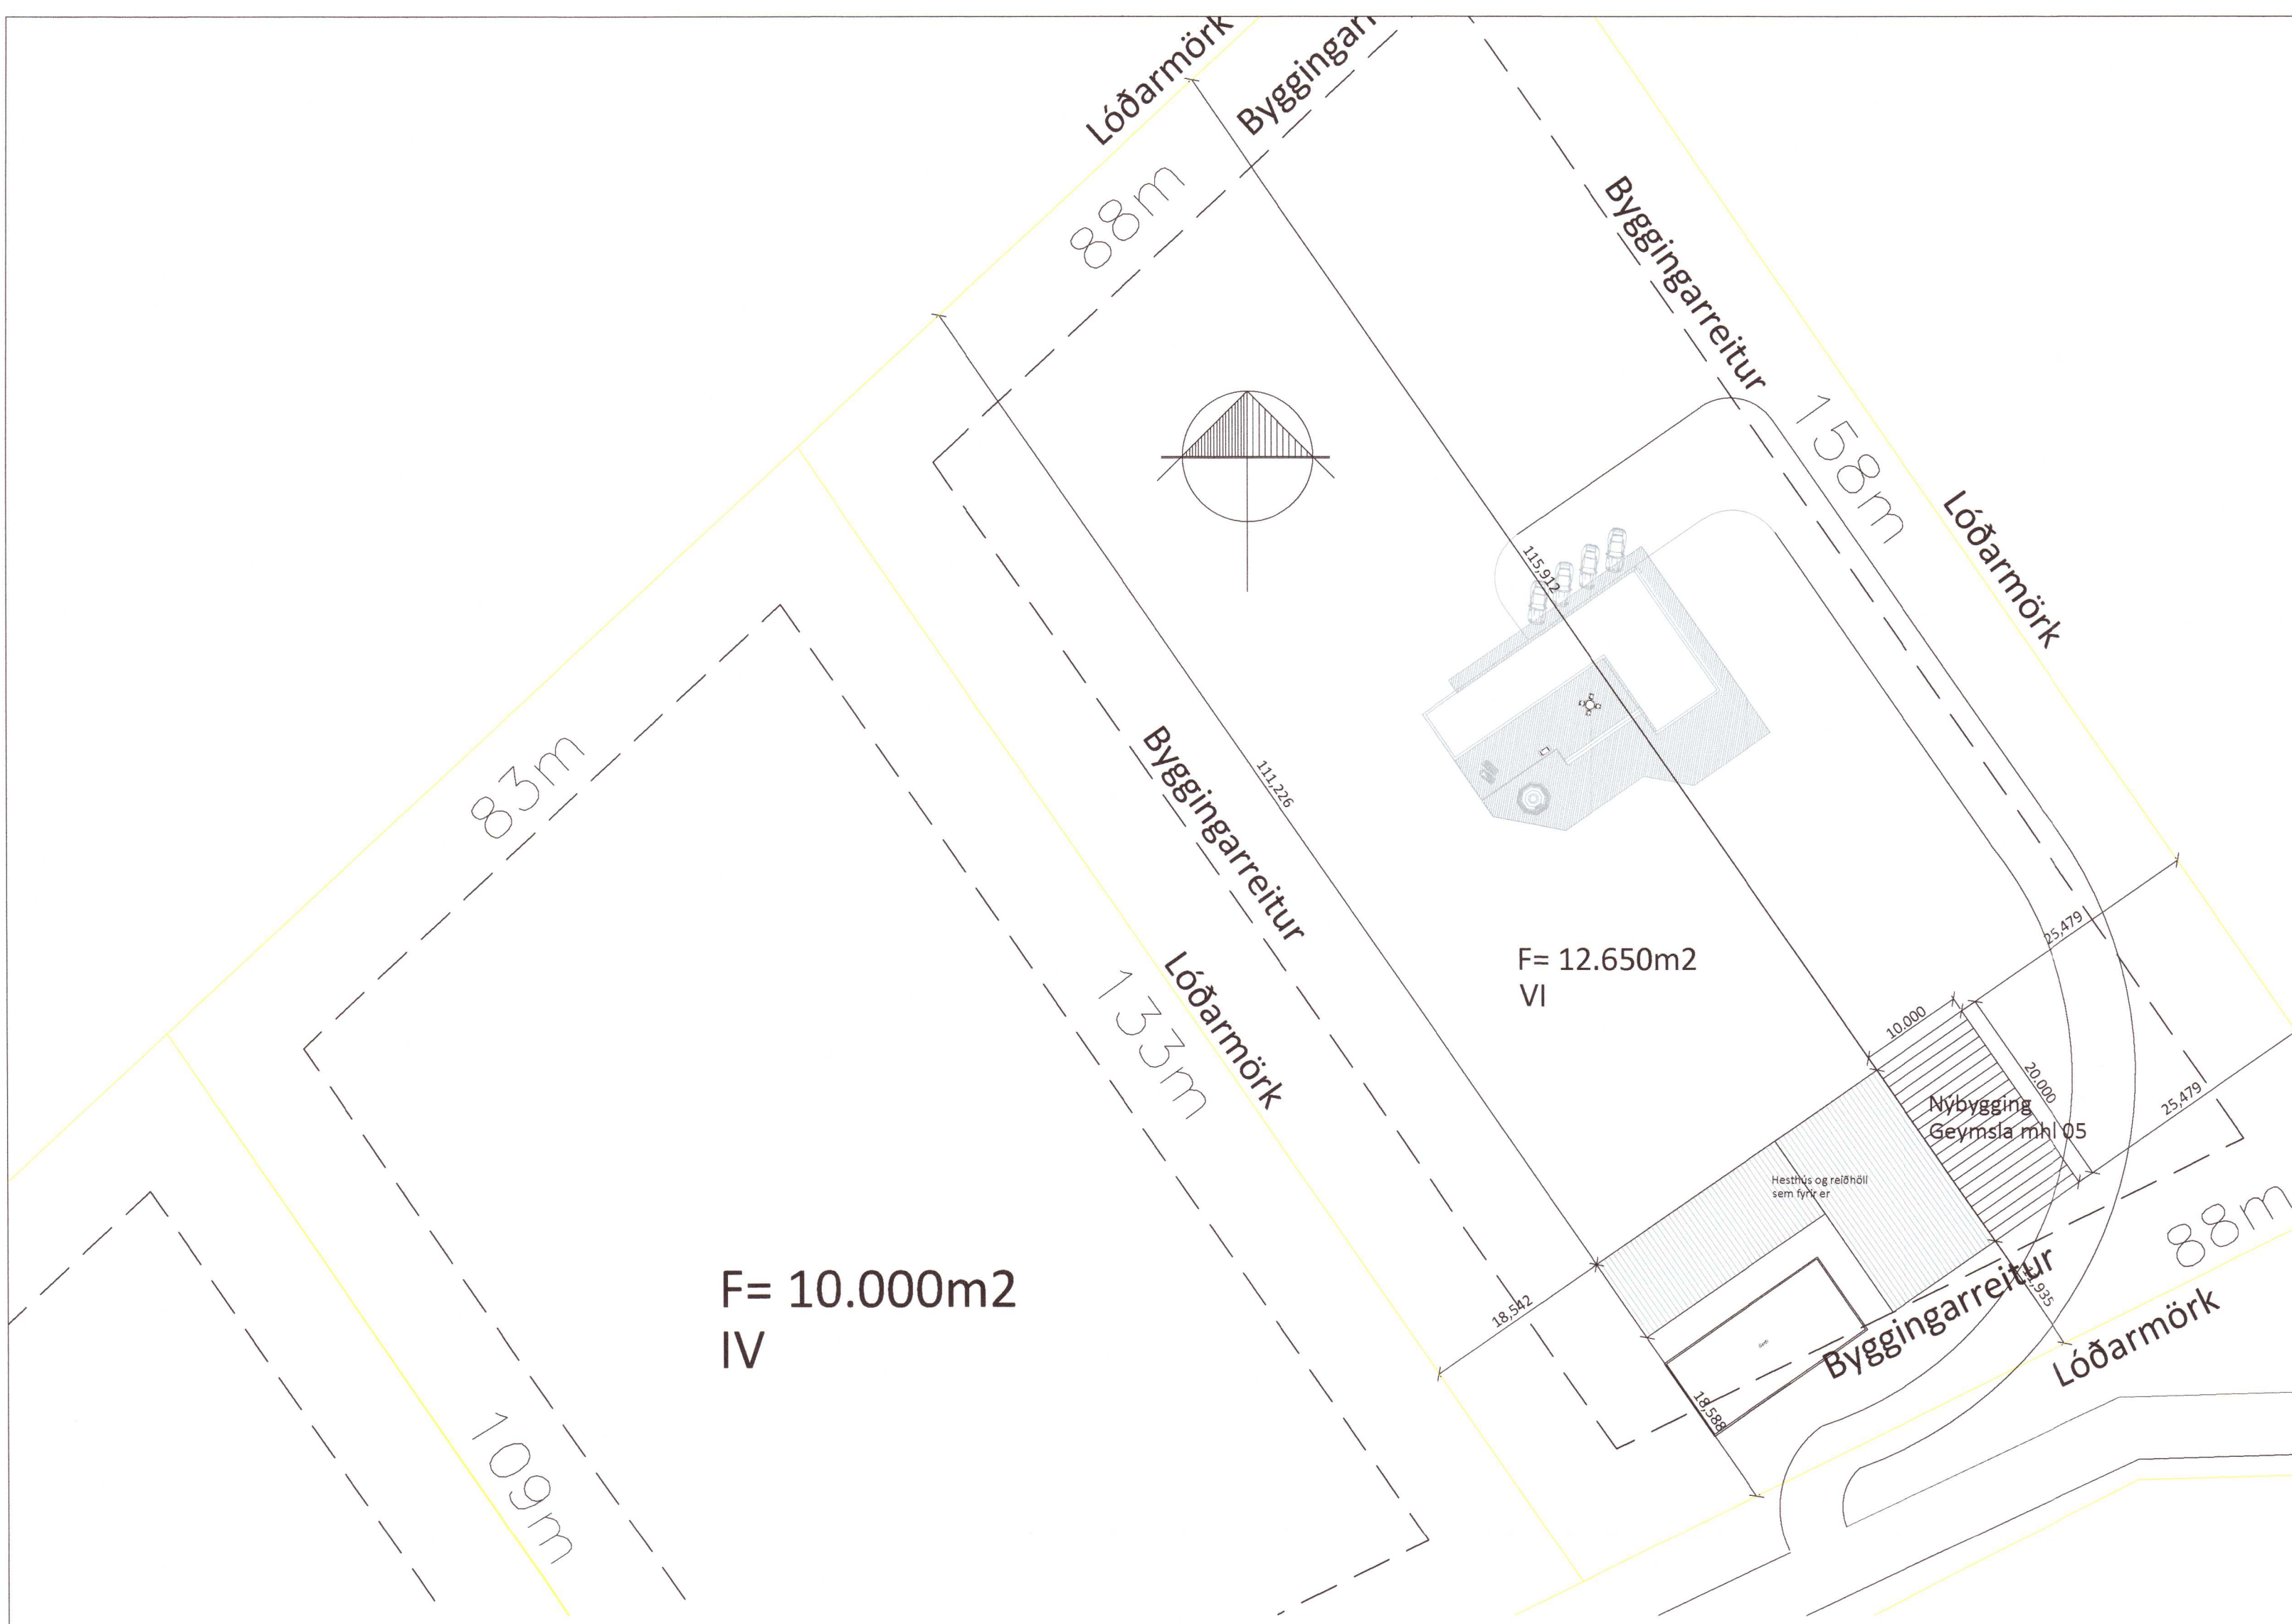


F= 12.650m²
VI

F= 10.000m²
IV

Skráningartafla: Dalsholt geymsla Bláskógabyggð
 Landnúmer: 209273
 Matshlutannúmer: 05

Skrásetjari: Eva Björk Birgisdóttir
 Kennitala: 040983-4819
 Dags.: 28.9.2020

Uppskipting og lýsing		Stærðir															
D0 Lokun	D1 Rými hæð-röð	D2 Notkun texti	D3 Höfuð-fokkun	D4 Eignar-hald	D5 Botnfotur m ²	D5M Millifotur m ²	D6 Slagar m ²	D7 Op m ²	D8 Brúttófotur m ²	D9 Brúttófotur sk < 1,8	D10a Selarhæð min	D10b Selarhæð max	D11 Brúttó rúmmál m ³	D12 Nettófotur m ²	D16 Birt flatarmál m ²	Reiknitala skiptarúmmáls	D17 Skipta-rúmmál m ³
					400,0	0,0	0,0	0,0	200,0	200,0			897,0	188,3	200,0		740,019
													40,0				
	01				400,0	0,0	0,0	0,0	200,0	200,0			857,0	188,3	200,0		740,019
A	0101	1. hæð	N	01C1	200,0				200,0		3,93	3,93	786,0	188,3	200,0	3,93	
A	0102	Geymsla Þakrými	V	01C1	200,0					200,0	0,00	0,71	71,0				
Athugasemdir																	
Sameignir sumra																	
Eignarhald																	
	Eignar-hald	Notkun texti	Birt flatarmál m ²	Skiptarúmmál Sérígn m ³	Sérígn og sameign m ²												
	0101	Geymsla	200,0	740,019	740,019												
		Alls	200,0	740,019	740,019												

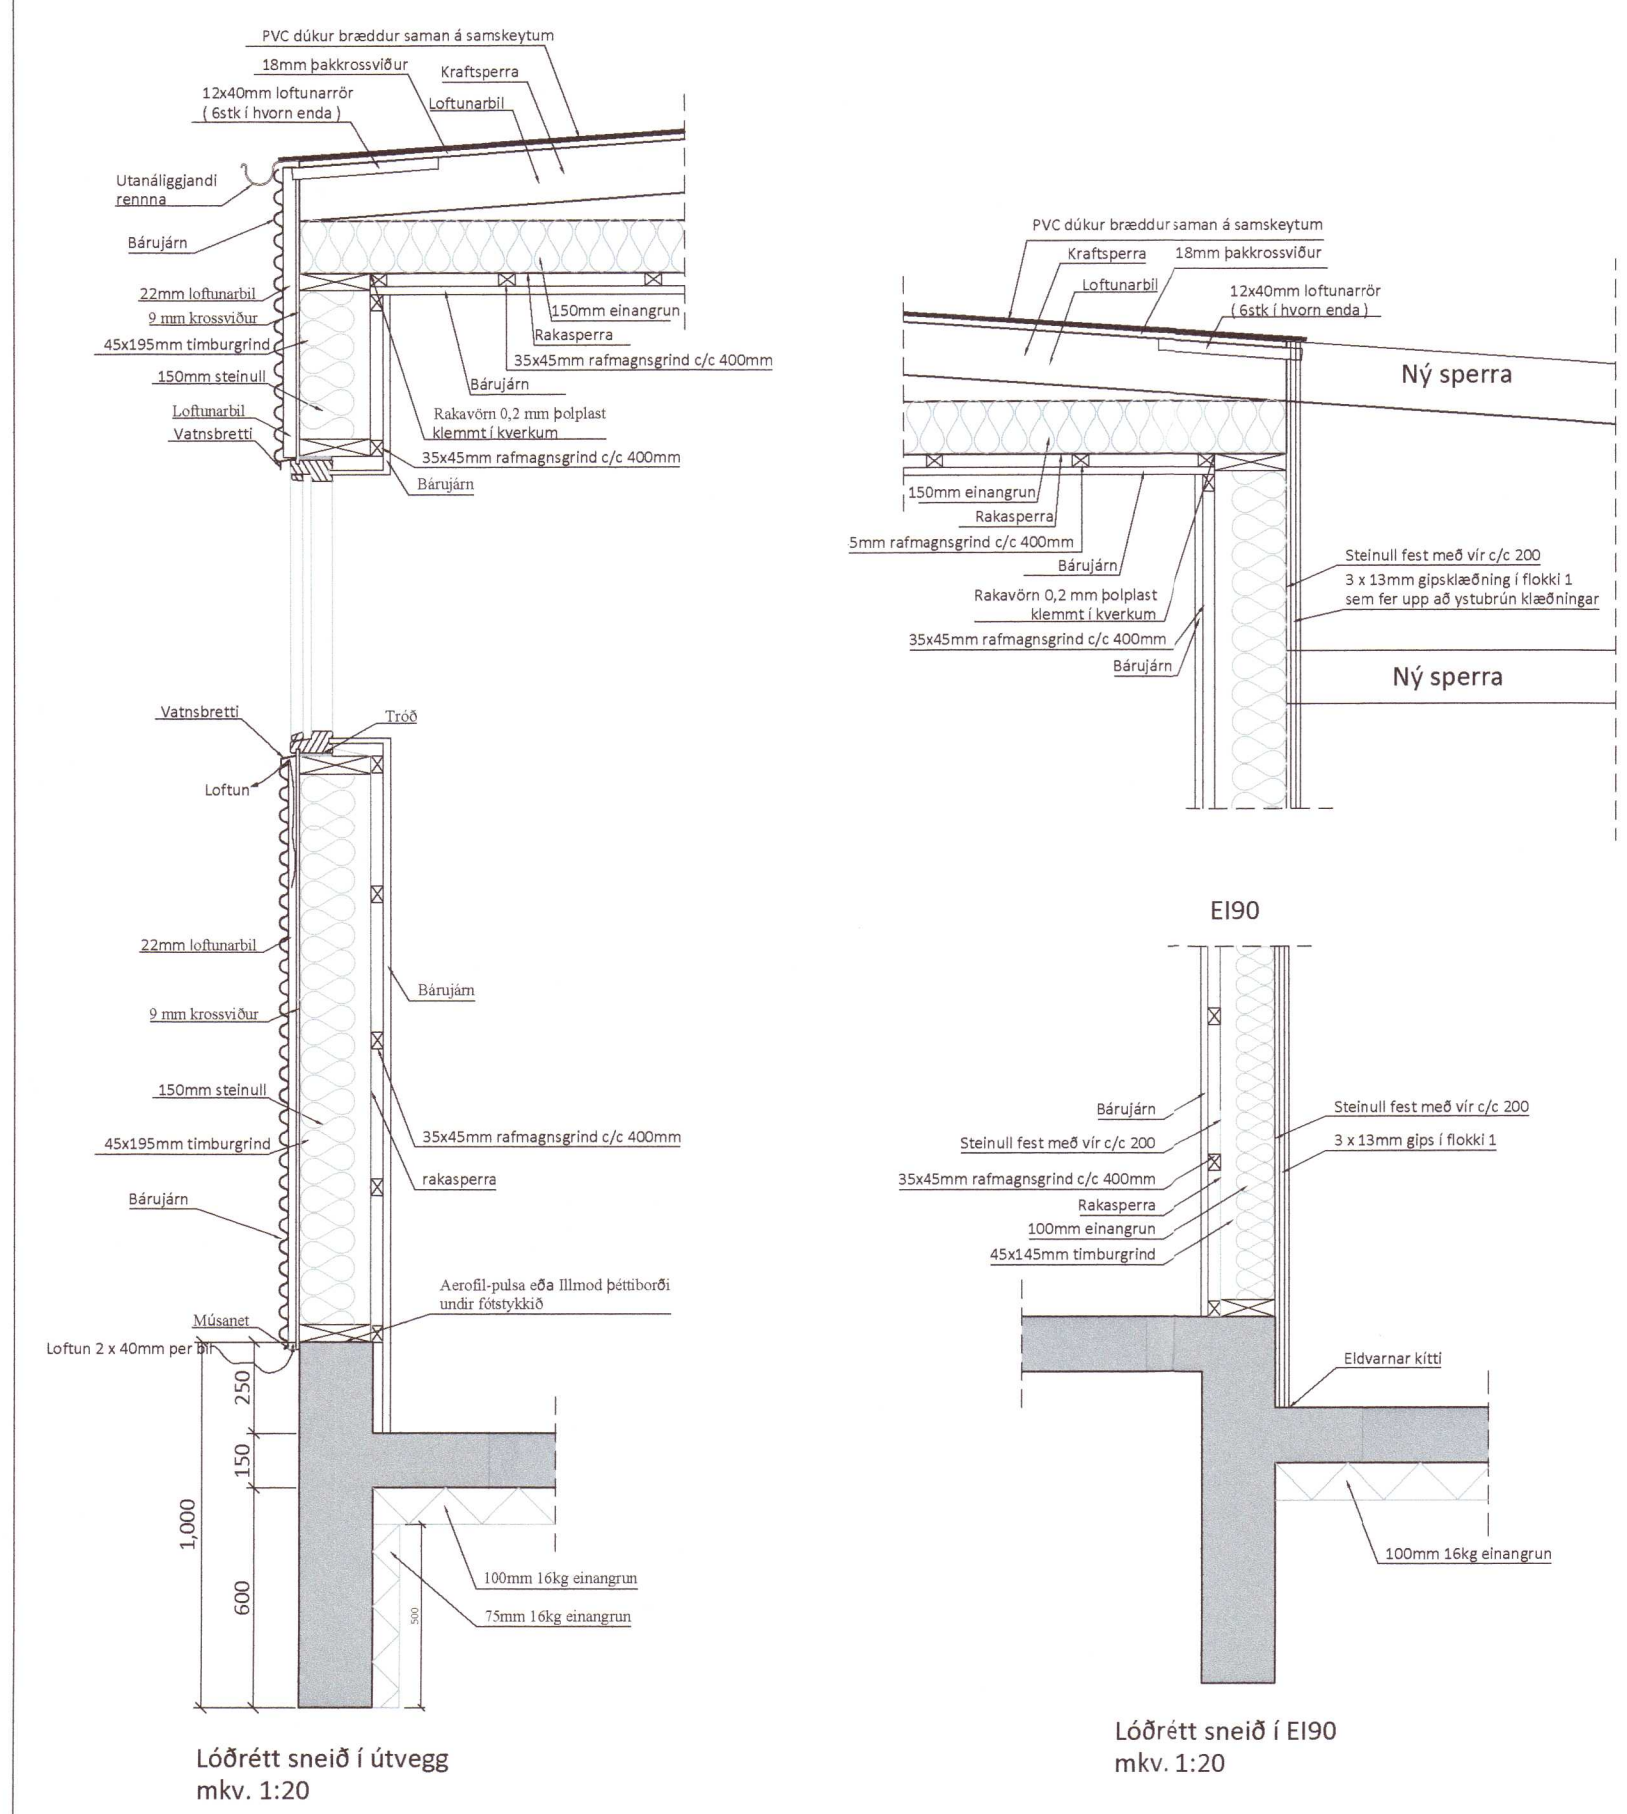

Dalsholt geymsla	Flatarmál m ²	Rúmmál m ³
Rými 0101 geymsla :	200,0 m ²	786,0 m ³
Rými 0102 þakrými:	200,0 m ²	71,0 m ³
Samtals : (brúttó)	200,0 m ²	857,0 m ³

(sjá skráningartöflu)

Flatarmál lóðar 7580,0m²
 Nýtingarlutfall lóðar 0,03

Byggingarreitur -----

20203251

Öll mál eru í millimetrum, nema annað sé tekið fram.	
Br: Breyting	Dags: Samþ:
VERKHEITI: Dalsholt, 806 Bláskógabyggð	TEKNI-NÚMÉR: 101
VERKHLUTE: Aðaltekningar - Afst.mynd, deili og skrán.tafla	ÚTGAFA: A1
FRÓMANNAFUR: Bert Larsen Fróðason kt. 141177-3469	SÍÐUNUMER: 25.09.20
FRÓMANNAFUR: Bert Larsen Fróðason kt. 141177-3469	VERKNI: 20-43
FRÓMANNAFUR: Bert Larsen Fróðason kt. 141177-3469	MKV: 1:500
FRÓMANNAFUR: Bert Larsen Fróðason kt. 141177-3469	MKV: 1:30

