


SNEIÐMYND A, MKV. 1:100

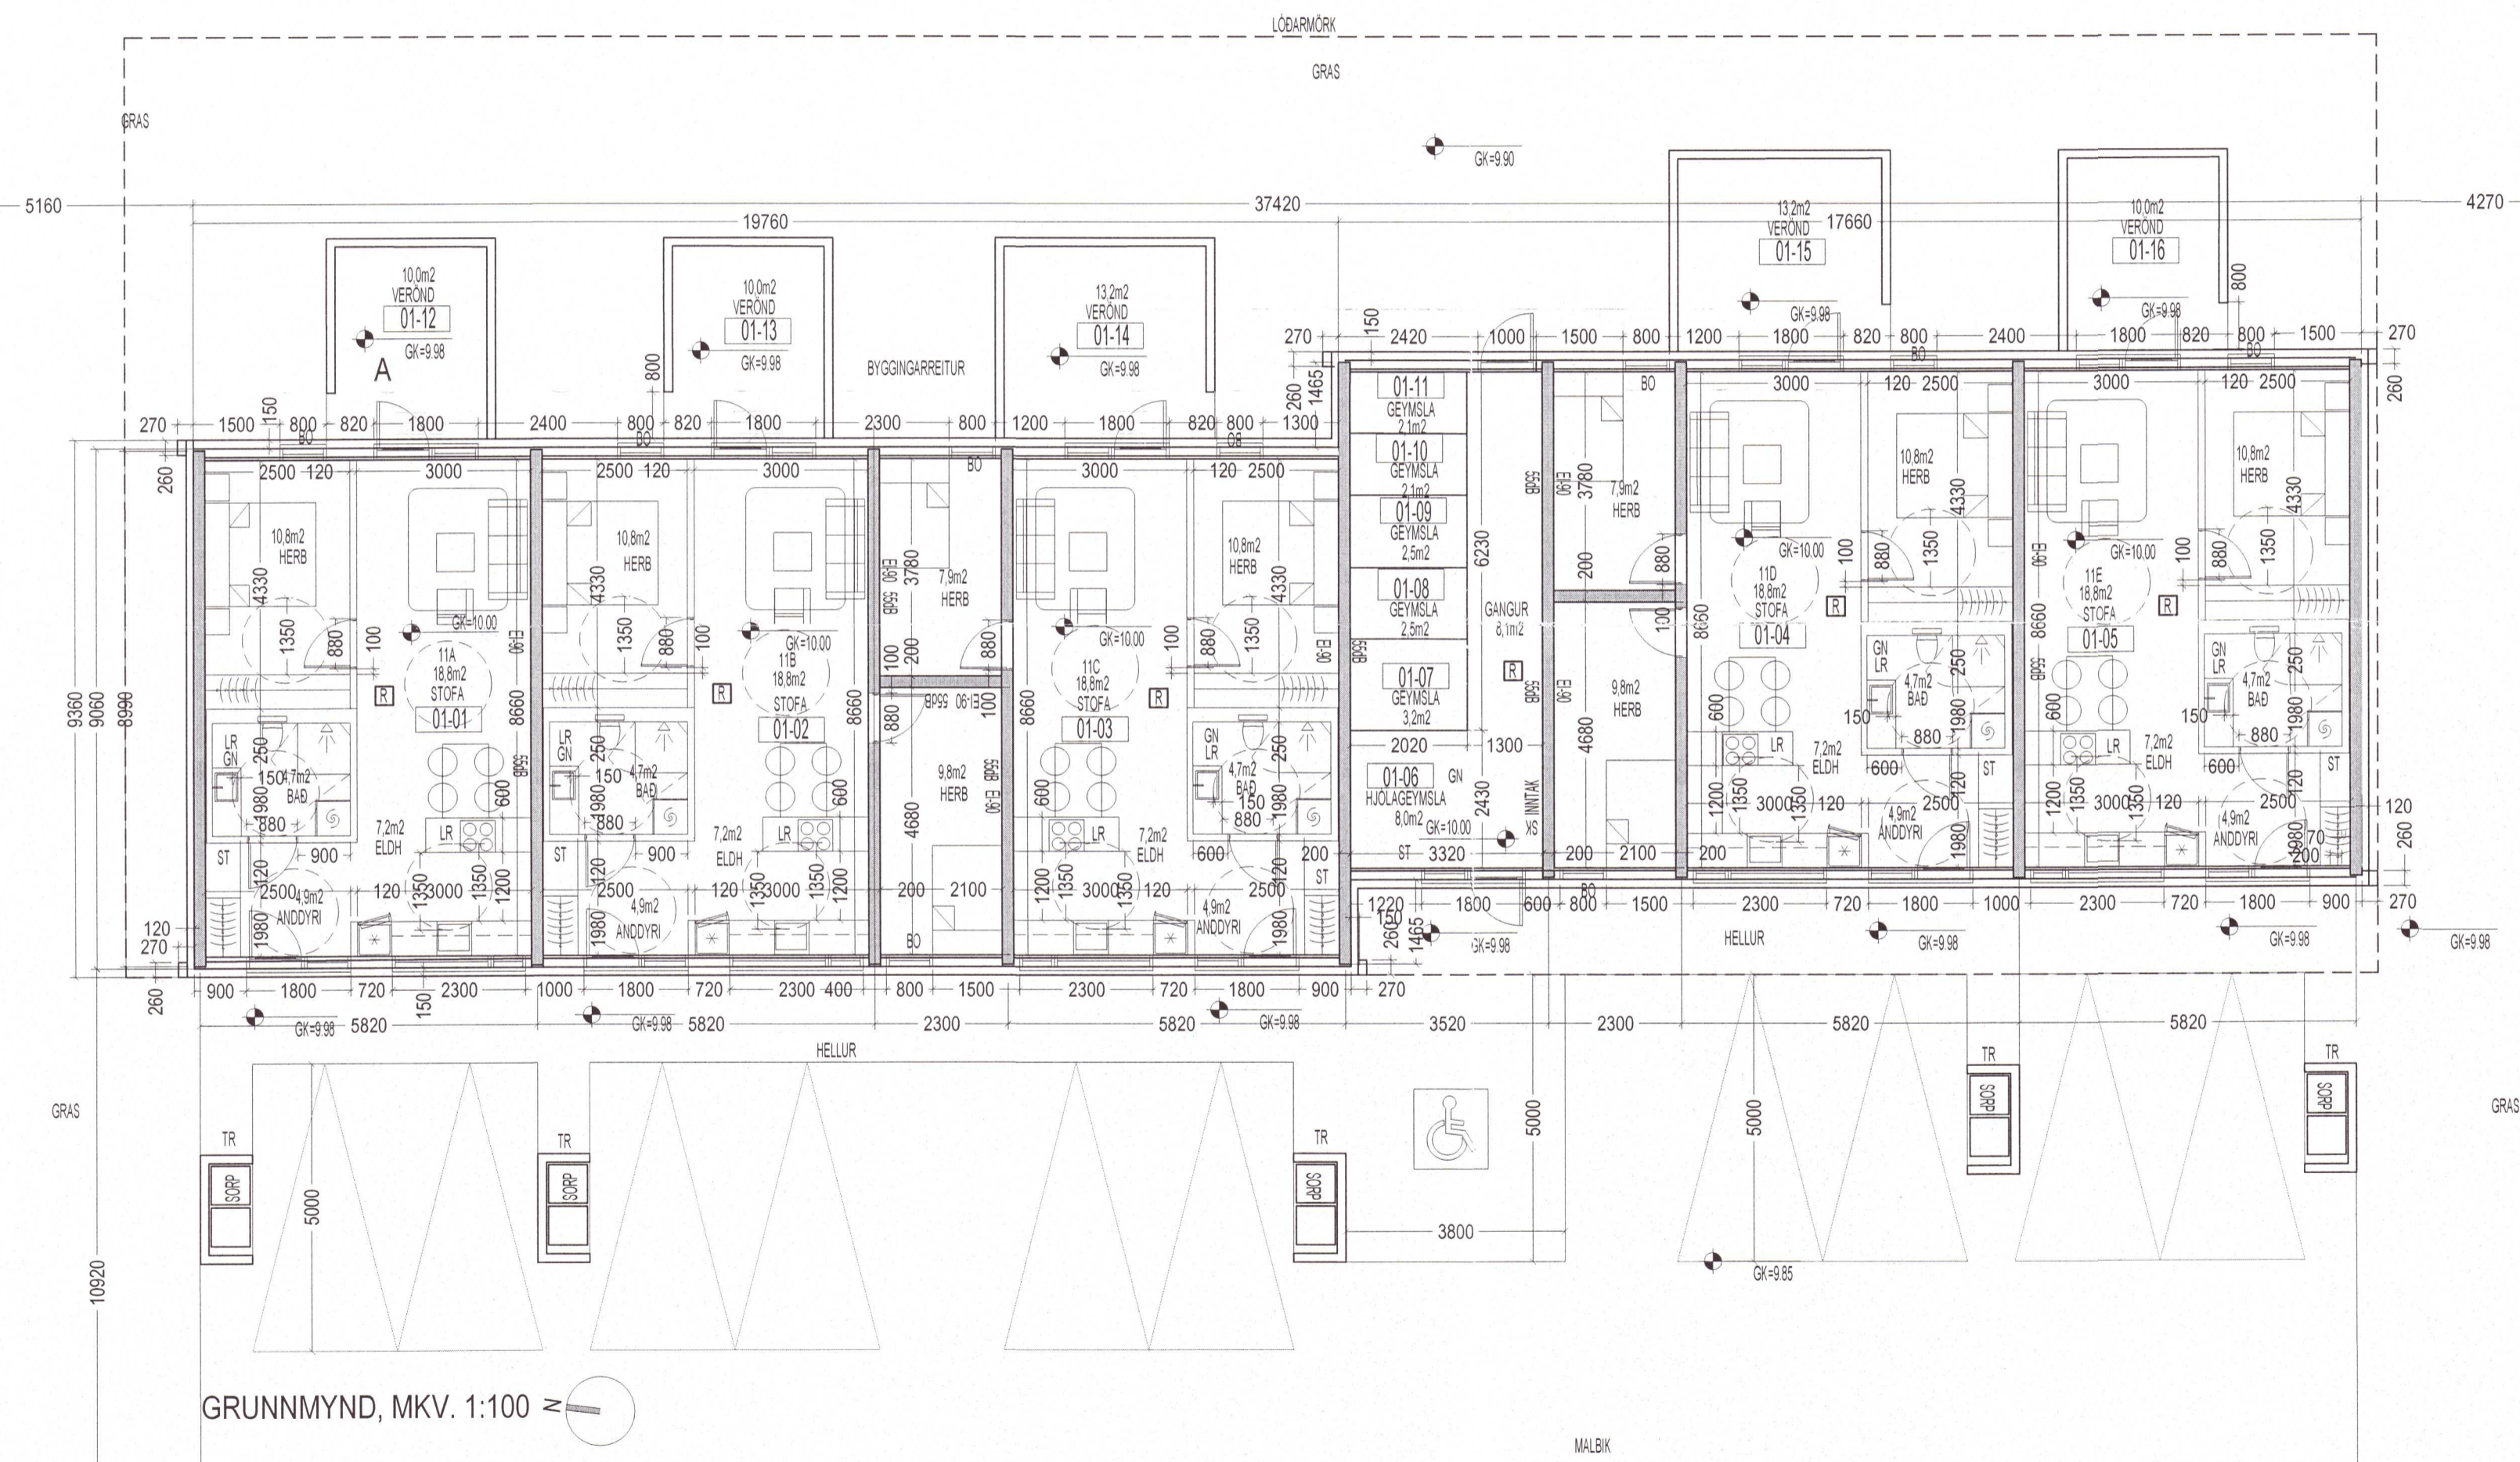


GRUNNMYND, MKV. 1:100

- SKÝRINGAR:
- GK=10.00 GEFINN GÓLFKÓTI
 - GN GÓLFNÍÐURFALL
 - LR LOFTRÆST RÝMI
 - SK SKOLKRANI
 - TR TENGI FYRIR RAFBÍL
 - REYKSKYNJARI
 - ÖG ÖRYGGISGLER
 - ST HANDSLTÆKI
 - BO BJÖRGUNARÖP

UTG. DAGS. TEIKN.SKÝRING / BREYTING SAMÞ. DAGS.

MKV. 1:100	SMÍÐJUSTÍGUR 11, HRUNNAMANNAHREPPUR 302-01	
	HÖNNUN: JSE	 arkitektar
	25.06.2020	
A2	ADALUPPDRÁTTUR	GRUNNMYNDIR OG SNEIÐMYND A

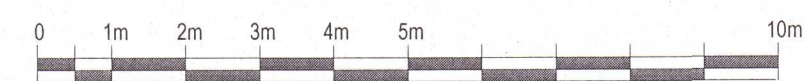

20211148