


1-1

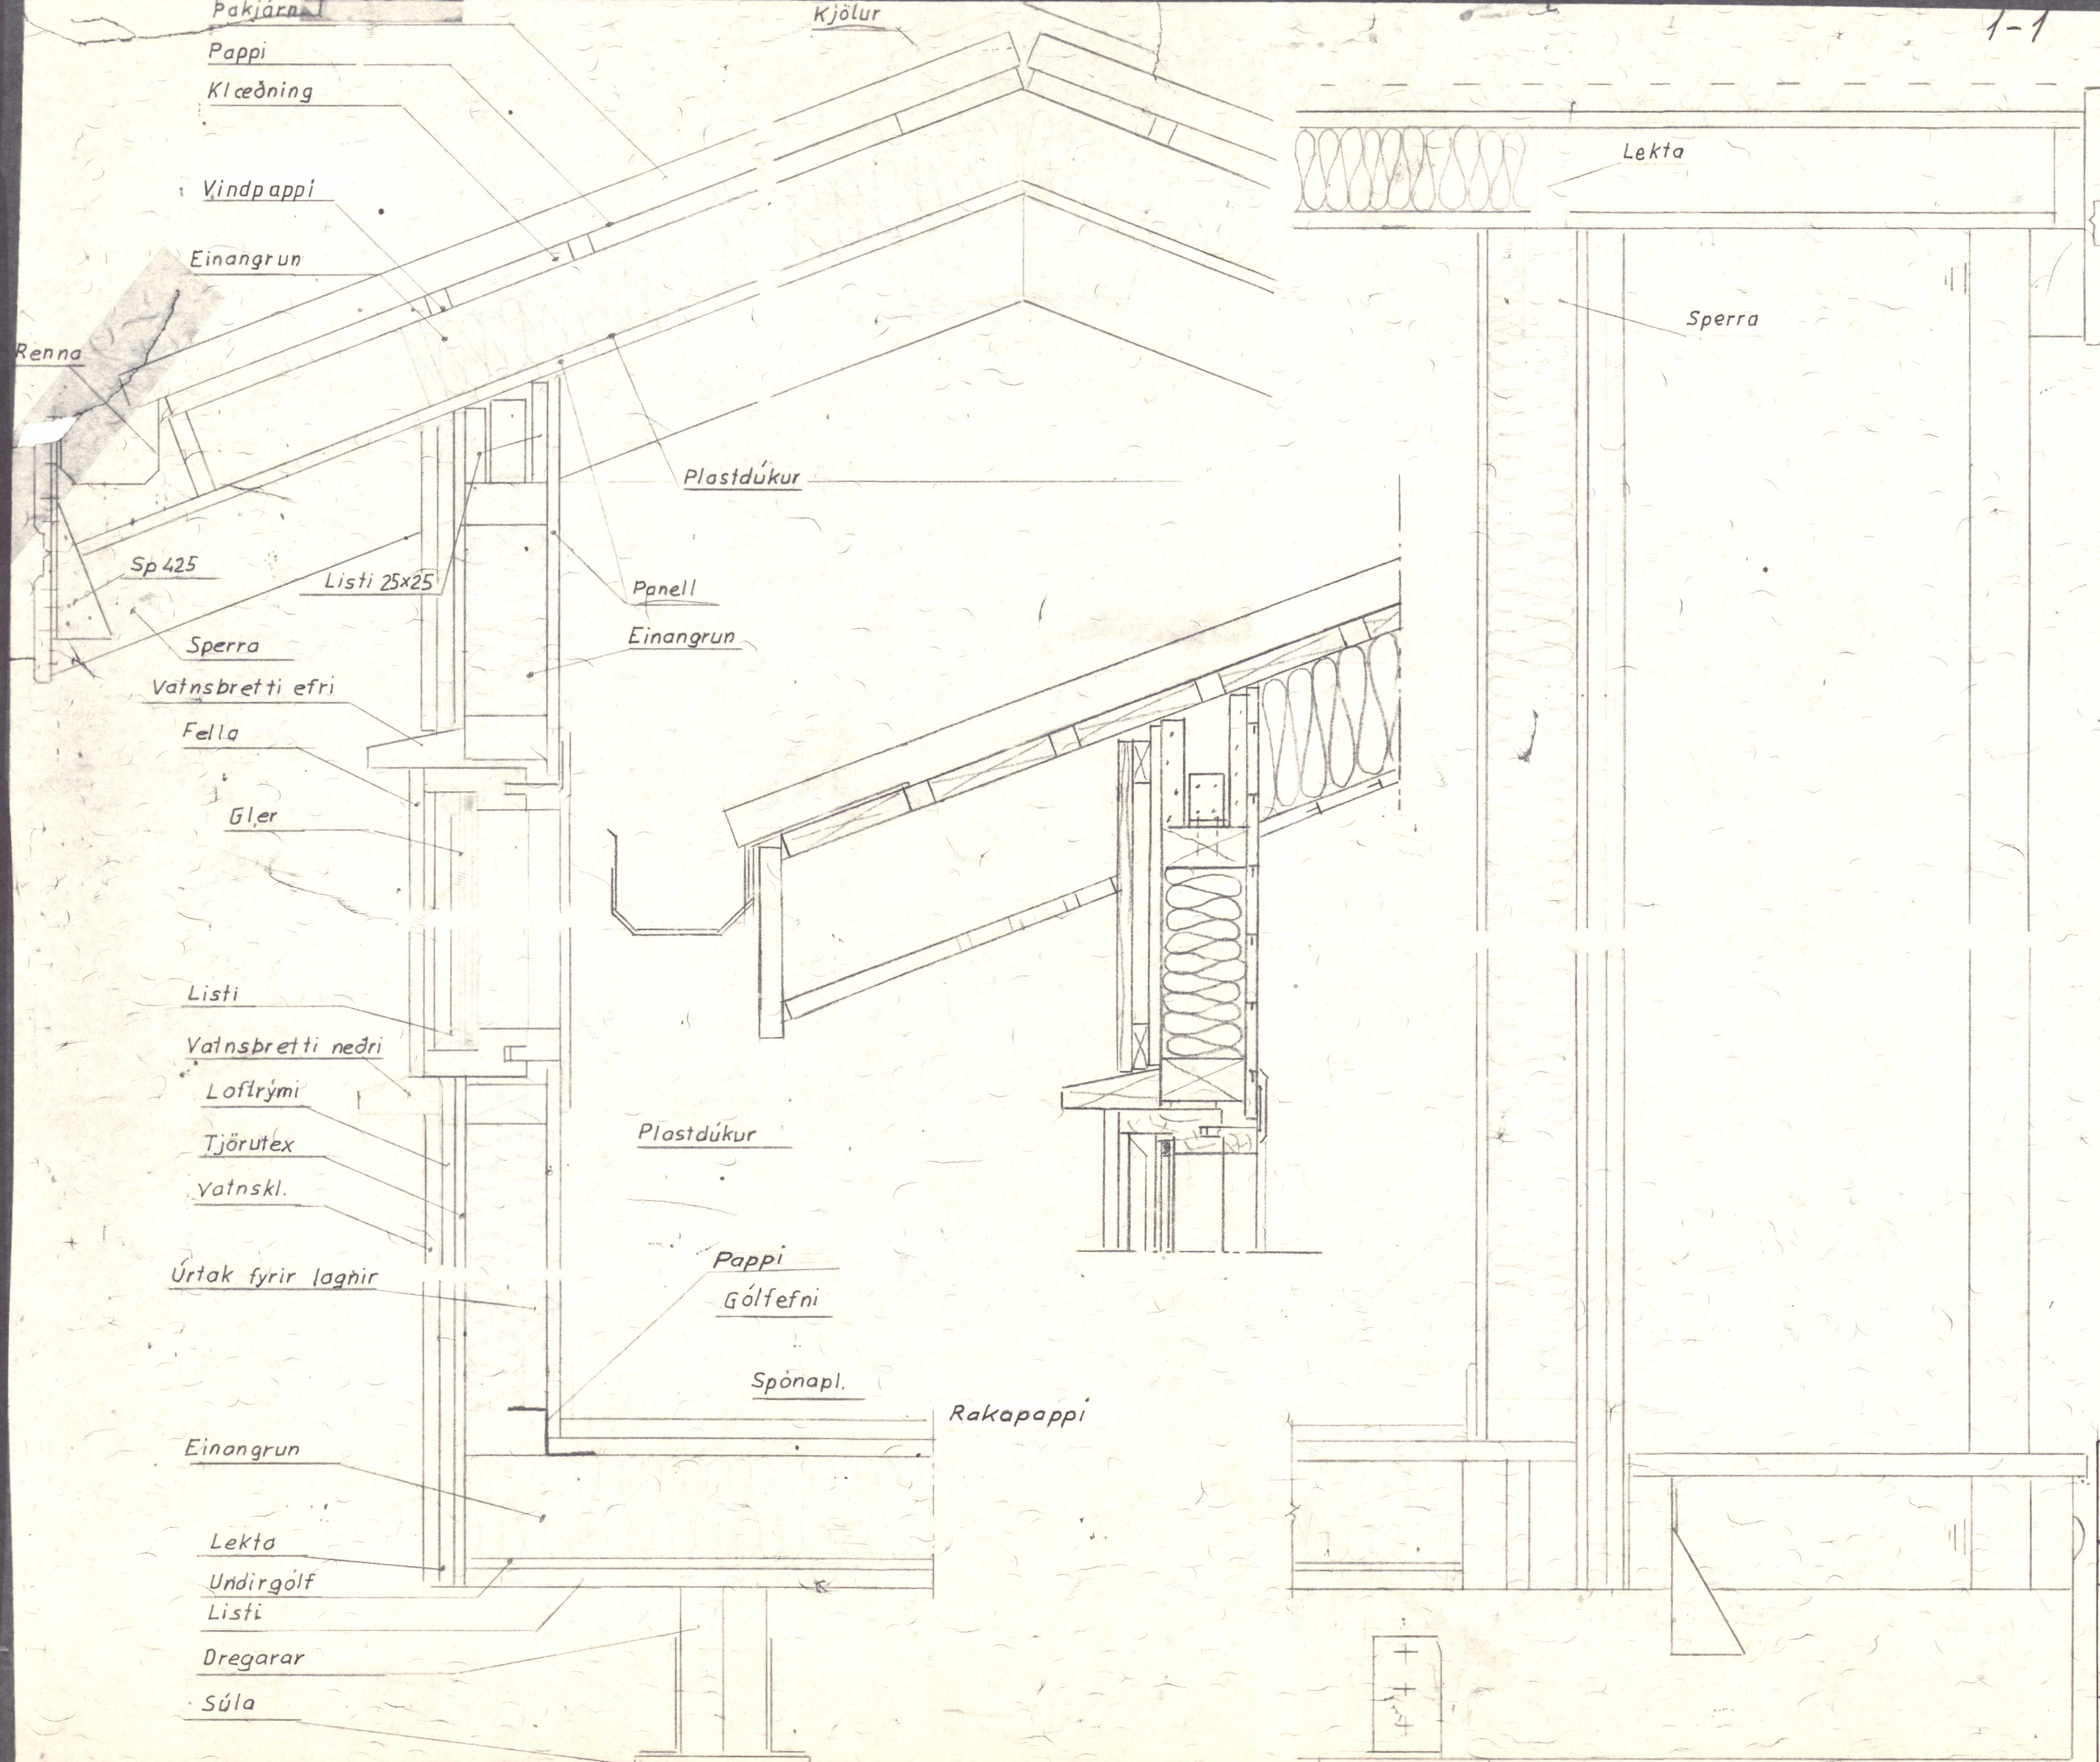

20211351

**TEIKNIVANGUR**  
 Súðarvogi 4, 104 Reykjavík  
 Nnr. 8859-1461. Sími 661317  
 Pósthólf 4362, 124 Reykjavík

2.8

**SNIDTEIKNING** NR. 1-1

Dags T. K.M. R.S.G.

Járníðl. Ásg. 1988  
 Kristinn Magnússon