


Artun hönnuðar:
Finmur Víkingsson
 NAFN: Finmur Víkingsson KT: 251070-3349


Artun hönnunarskýra:
Jón Hafnir Hóðrason
 NAFN: Jón Hafnir Hóðrason KT: 260642-6519

LYKILMYND

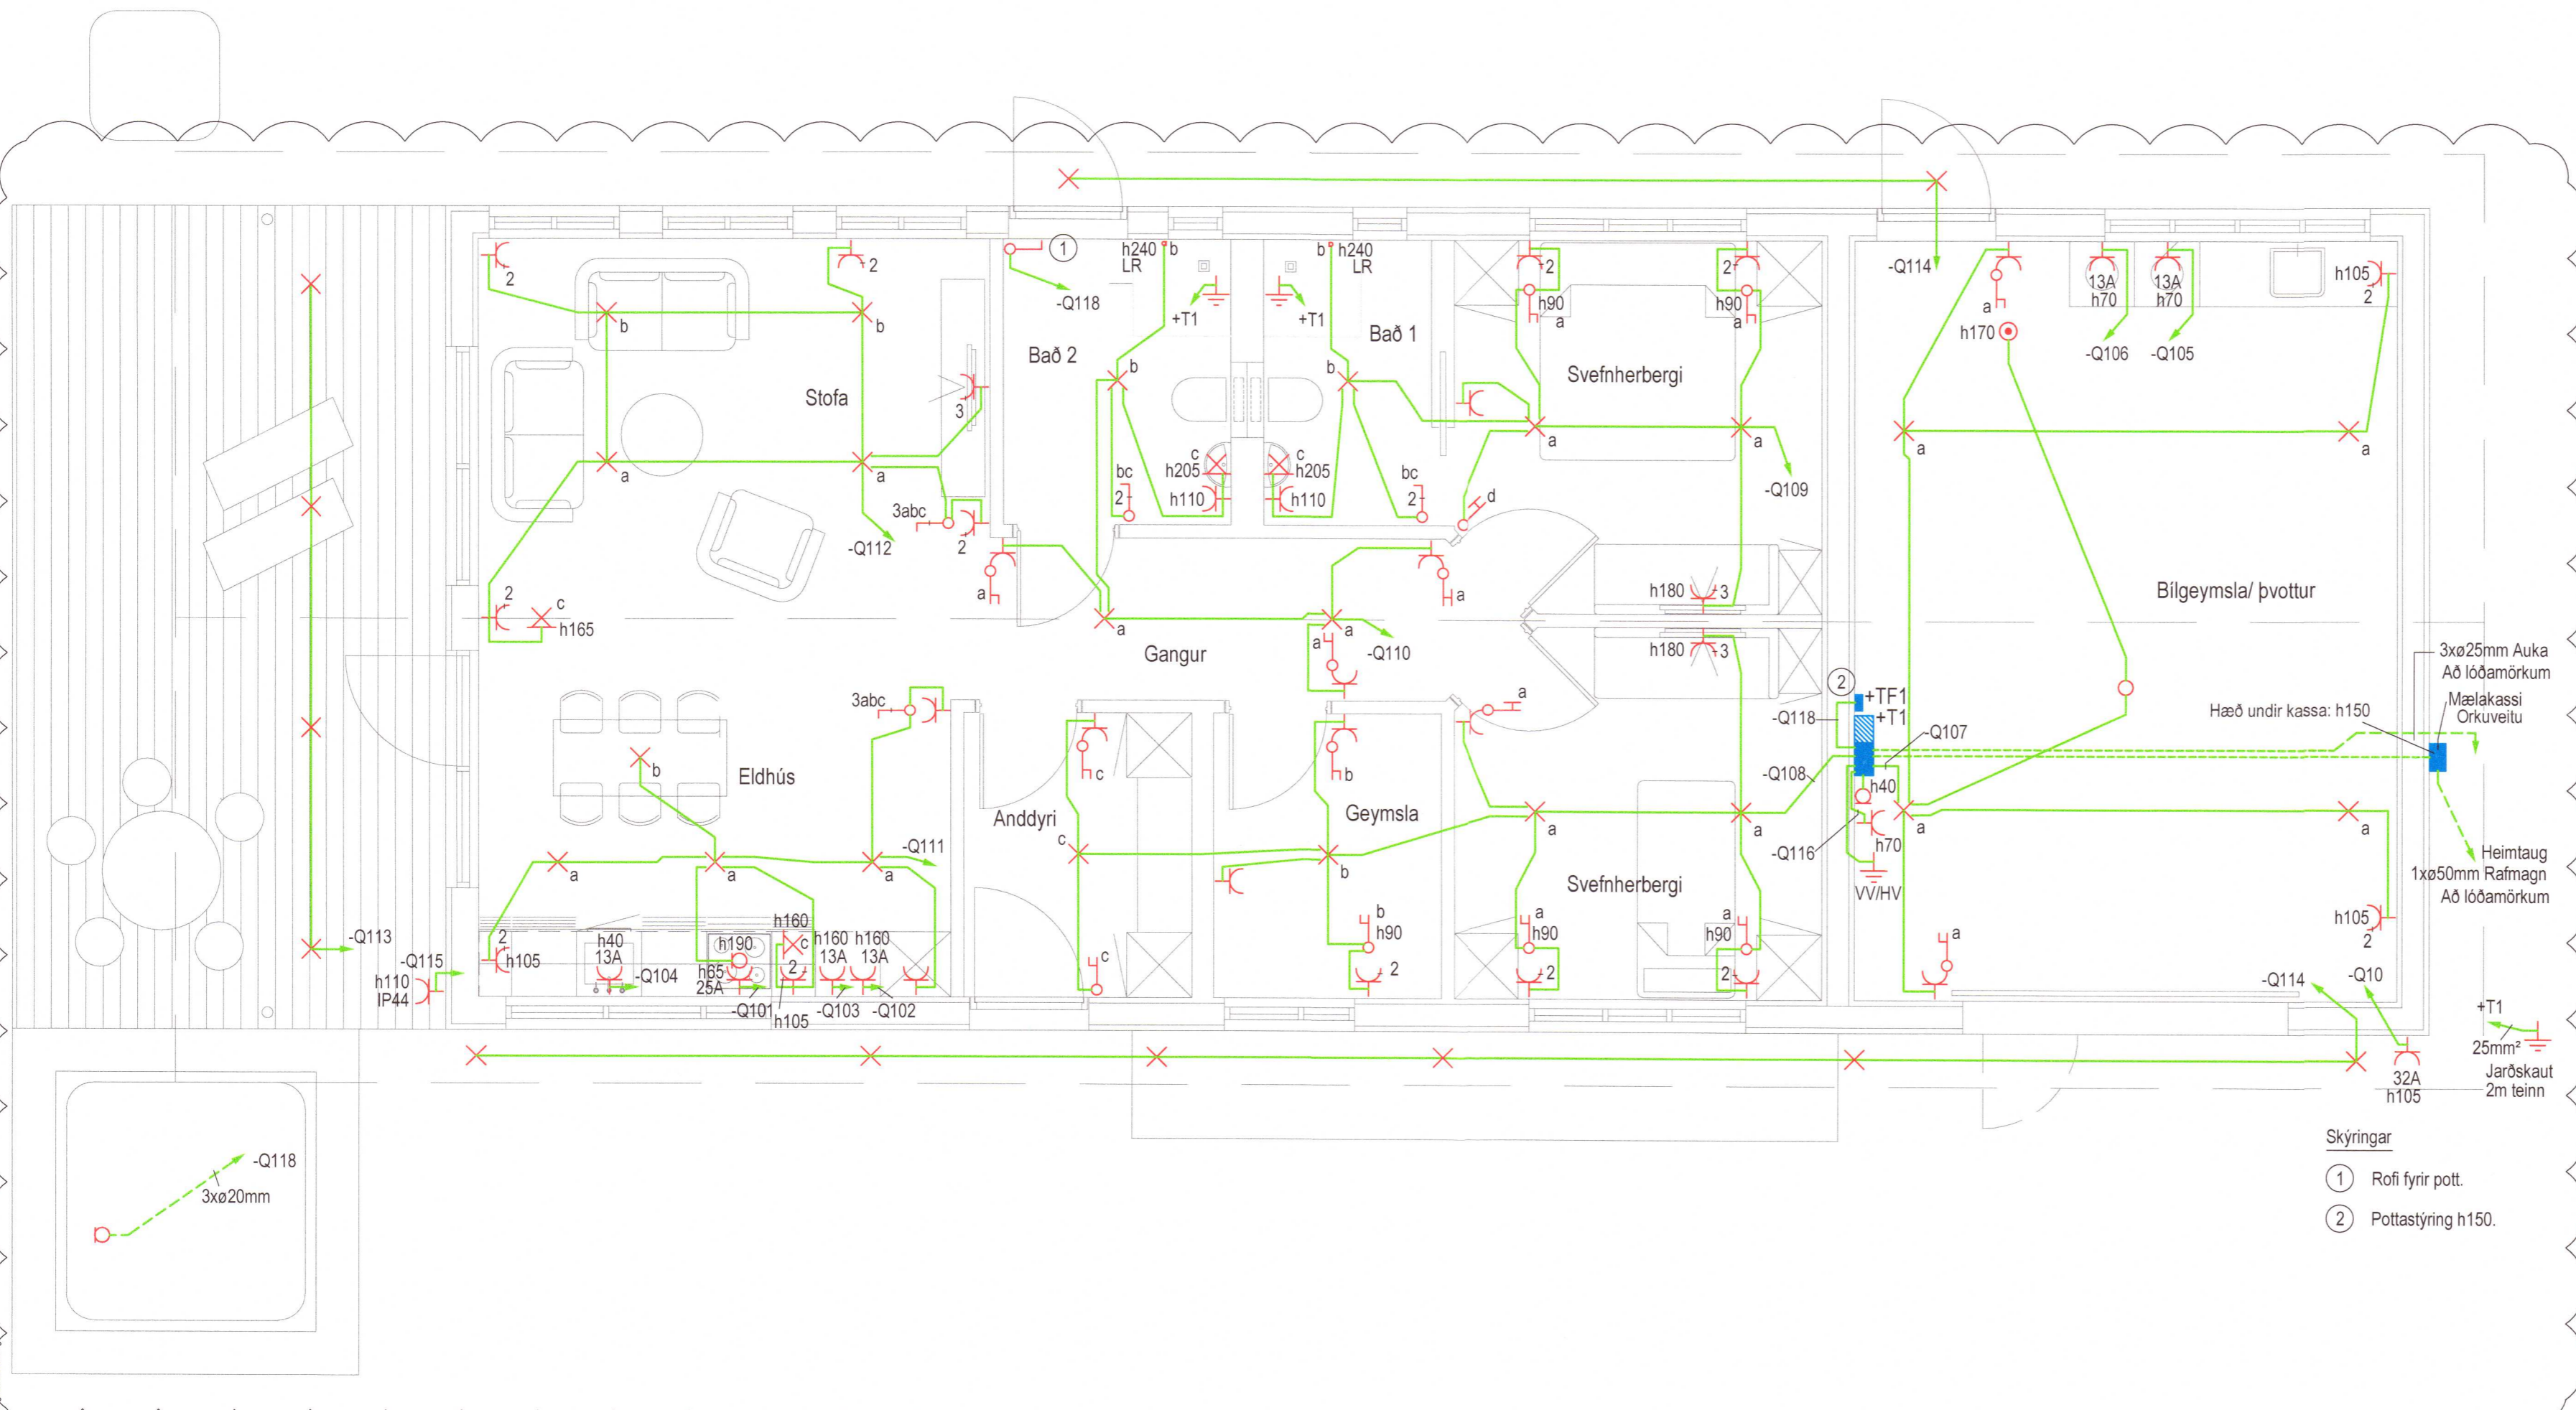

B 28.06.21 Ný grunnmynd Finmur/ Esther
 A 23.06.21 Ýmsar breytingar Finmur/ Esther
 BREYTT: DAGS: LYSING: STADF. TEIKNAB

Pingvangur ehf.
 Stangarbraut 9
 805 Selfoss
 Grunnmynd
 Lágspennulagnir

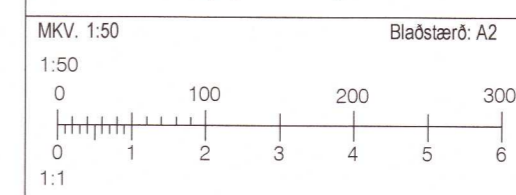

HANNAÐ: Finmur TEIKNAB: Esther YFIRFARIÐ: EA
 DAGSETNING: 04.06.2021 SAMÞYKKT:



Glerárgötu 34
 IS-600 Akureyri
 Sími: 464-6400 Fax: 464-6411
 raftakn@raftakn.is -www.raftakn.is

VERKNÚMUR: FMR202458 TEIKNINGANÚMUR: 2.01.01
 BREYTING: B
 28.6.2021 10:00:24
 Önnur: ÖLL AFRÖT OG AFRITUN TEIKNINGA, AD HELTA EDA I HEILD ER HÁÐ SKRIFLEGI LEYFI HÖFUNDA

20212697