


Áritun hönnuðar:
Finnur Vikingsson
 NAFN: Finnur Vikingsson KT: 251070-3349

Áritun hönnunarsjóns:
J.
 NAFN: Jón Hrafn Hrógvasson KT: 260662-6519

LYKILMYND

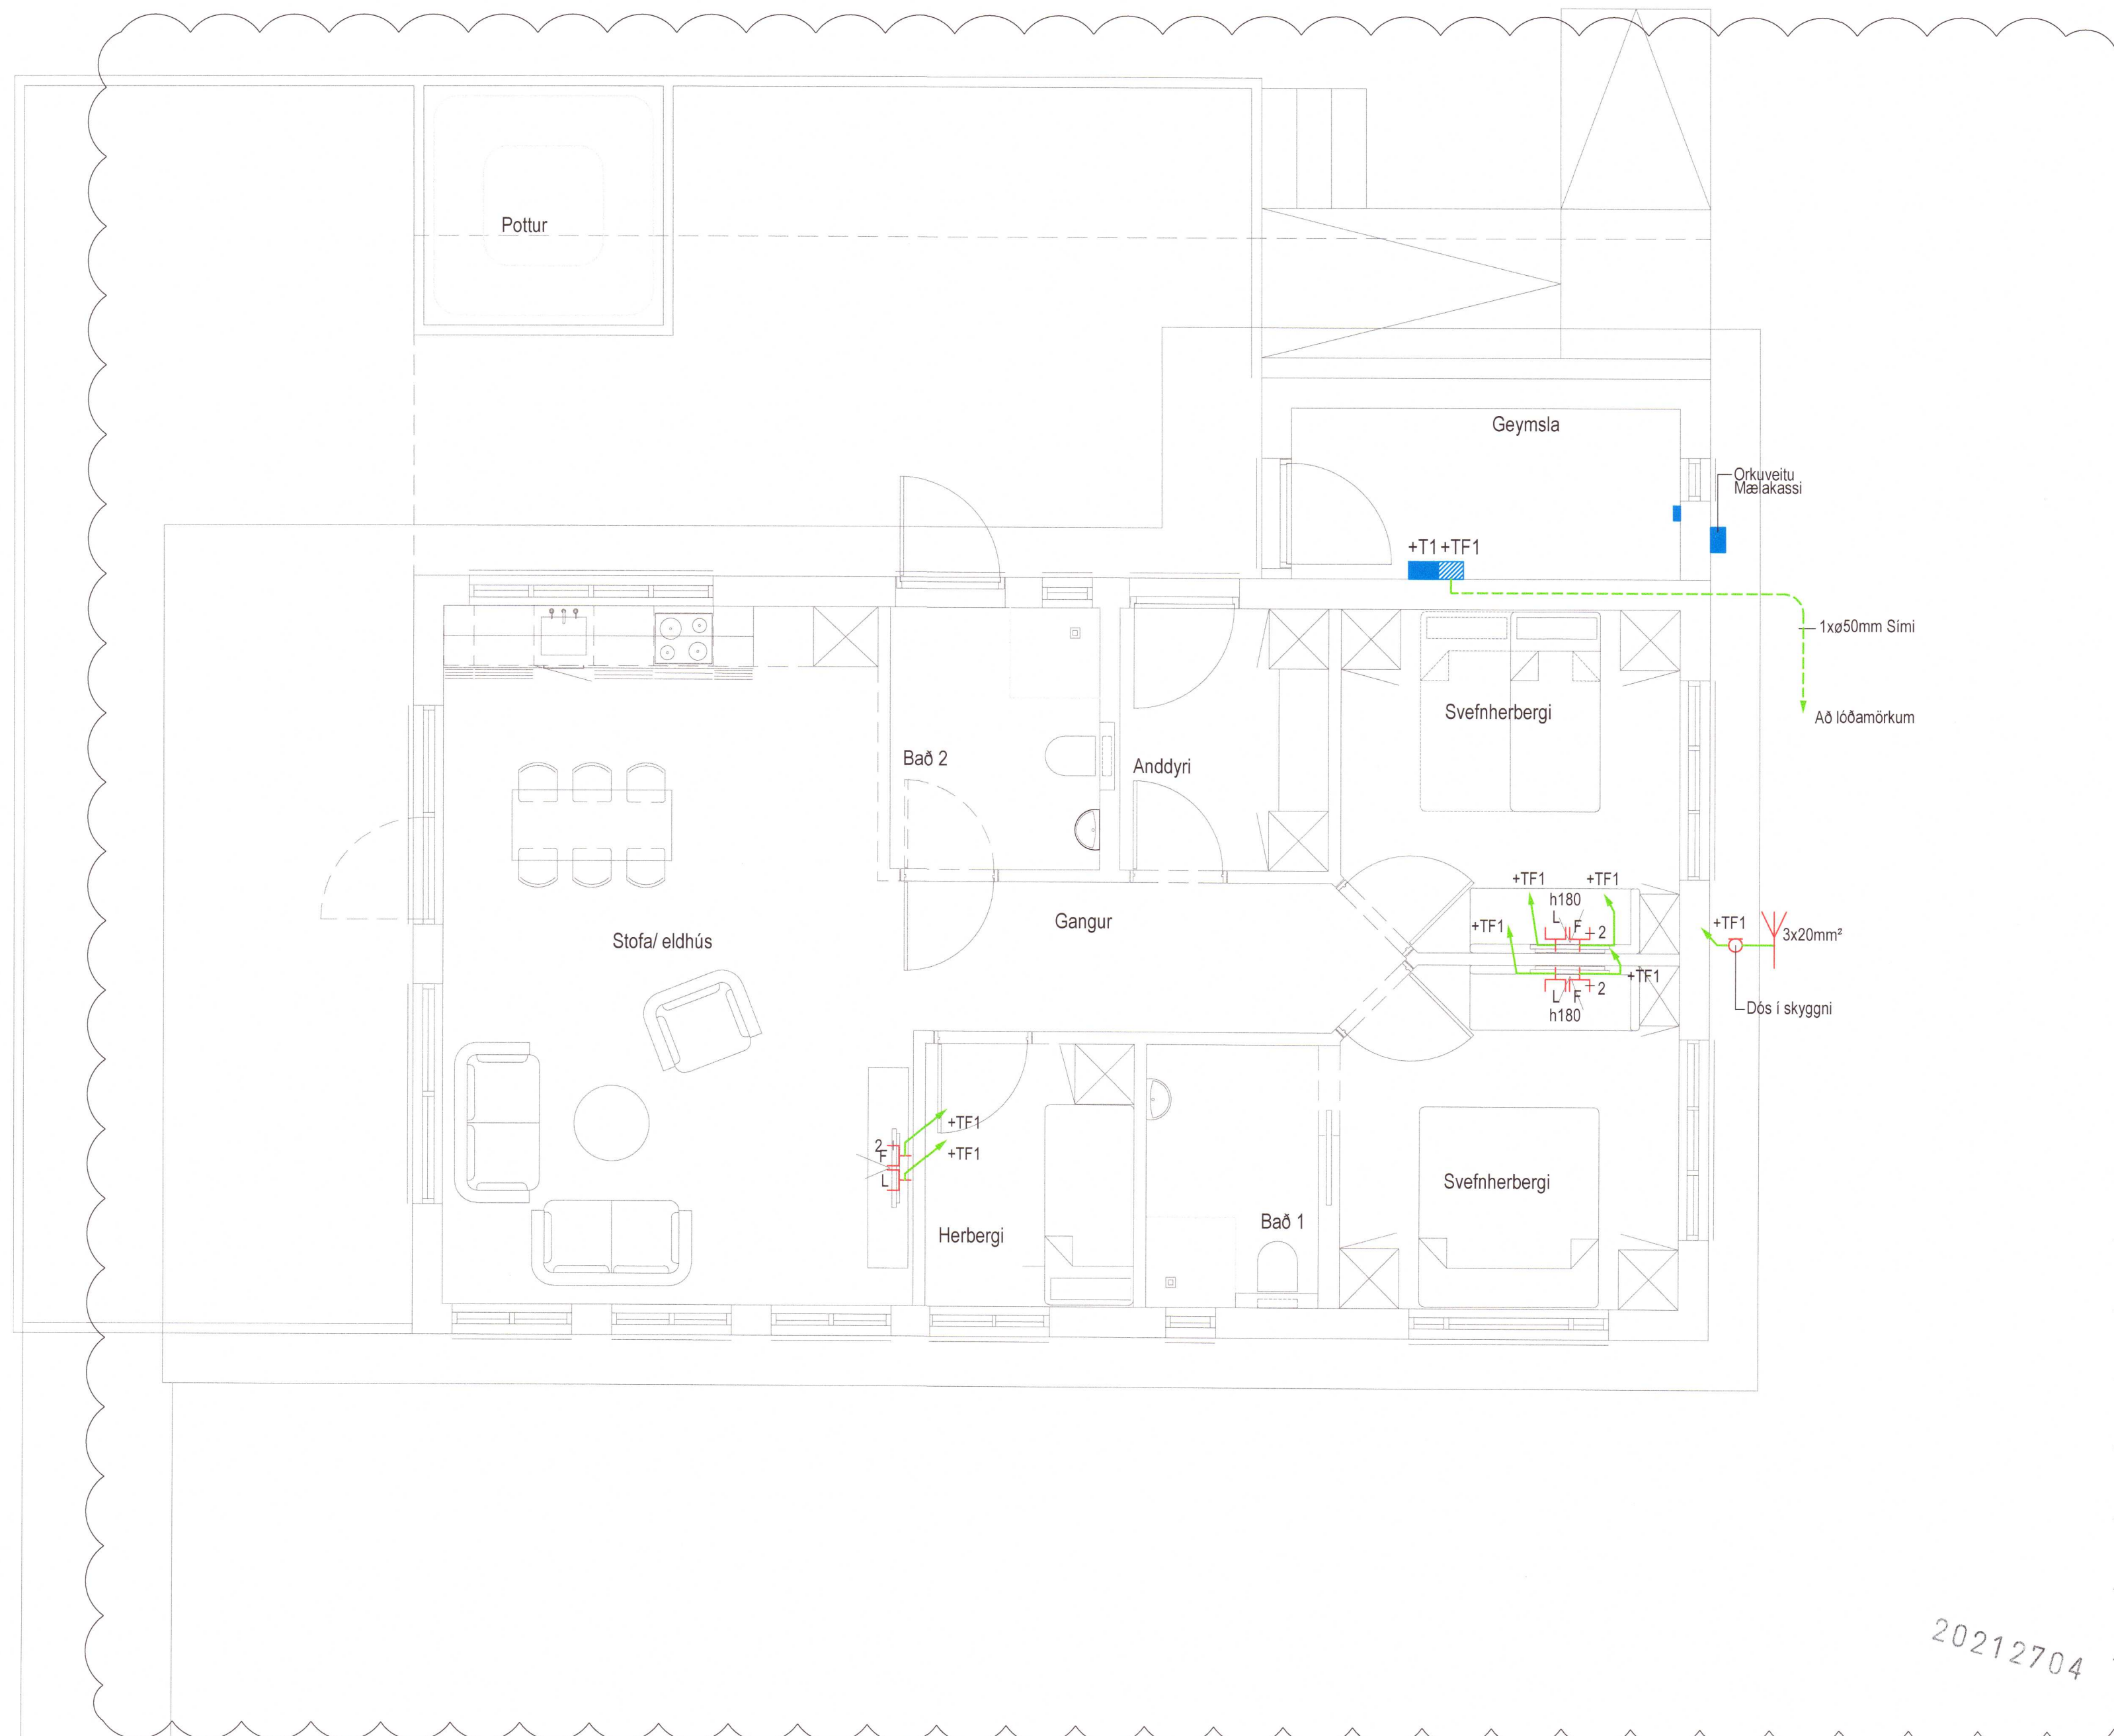


A 26.06.21 Ýmsar breytingar Finnur/ Esther
 BREYTT: DAGS: LYSING: STADF.: TEIKNAD:

Þingvangur ehf.

Stangarbraut 16
 805 Selfoss

Grunnmynd

Smáspennulagnir

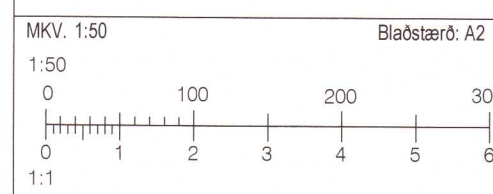

HANNAÐ: Finnur TEIKNAD: Esther YFIRFARID: EA
 DAGSETNING: 04.06.2021 SAMÞYKKT:



Glerárgötu 34
 IS-600 Akureyri
 Sími: 464-6400 Fax: 464-6411
 raftakn@raftakn.is -www.raftakn.is

VERKNUMER: TEIKNINGANUMER:
FMR202429 3.01.01
 BREYTING: **A**

26.6.2021 10:07:44
 ÖLL AFNOT OG AFRITUN TEIKNINGA, AD HLUTA EDA I HEILD ER HAÐ SKRIFLEGU LEYFI HOFUNDA

20212704