
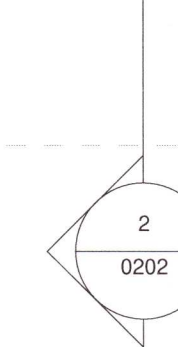
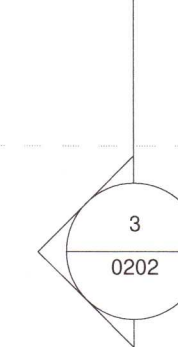
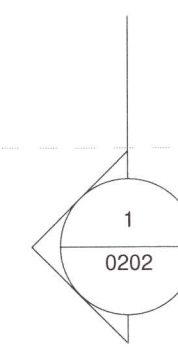
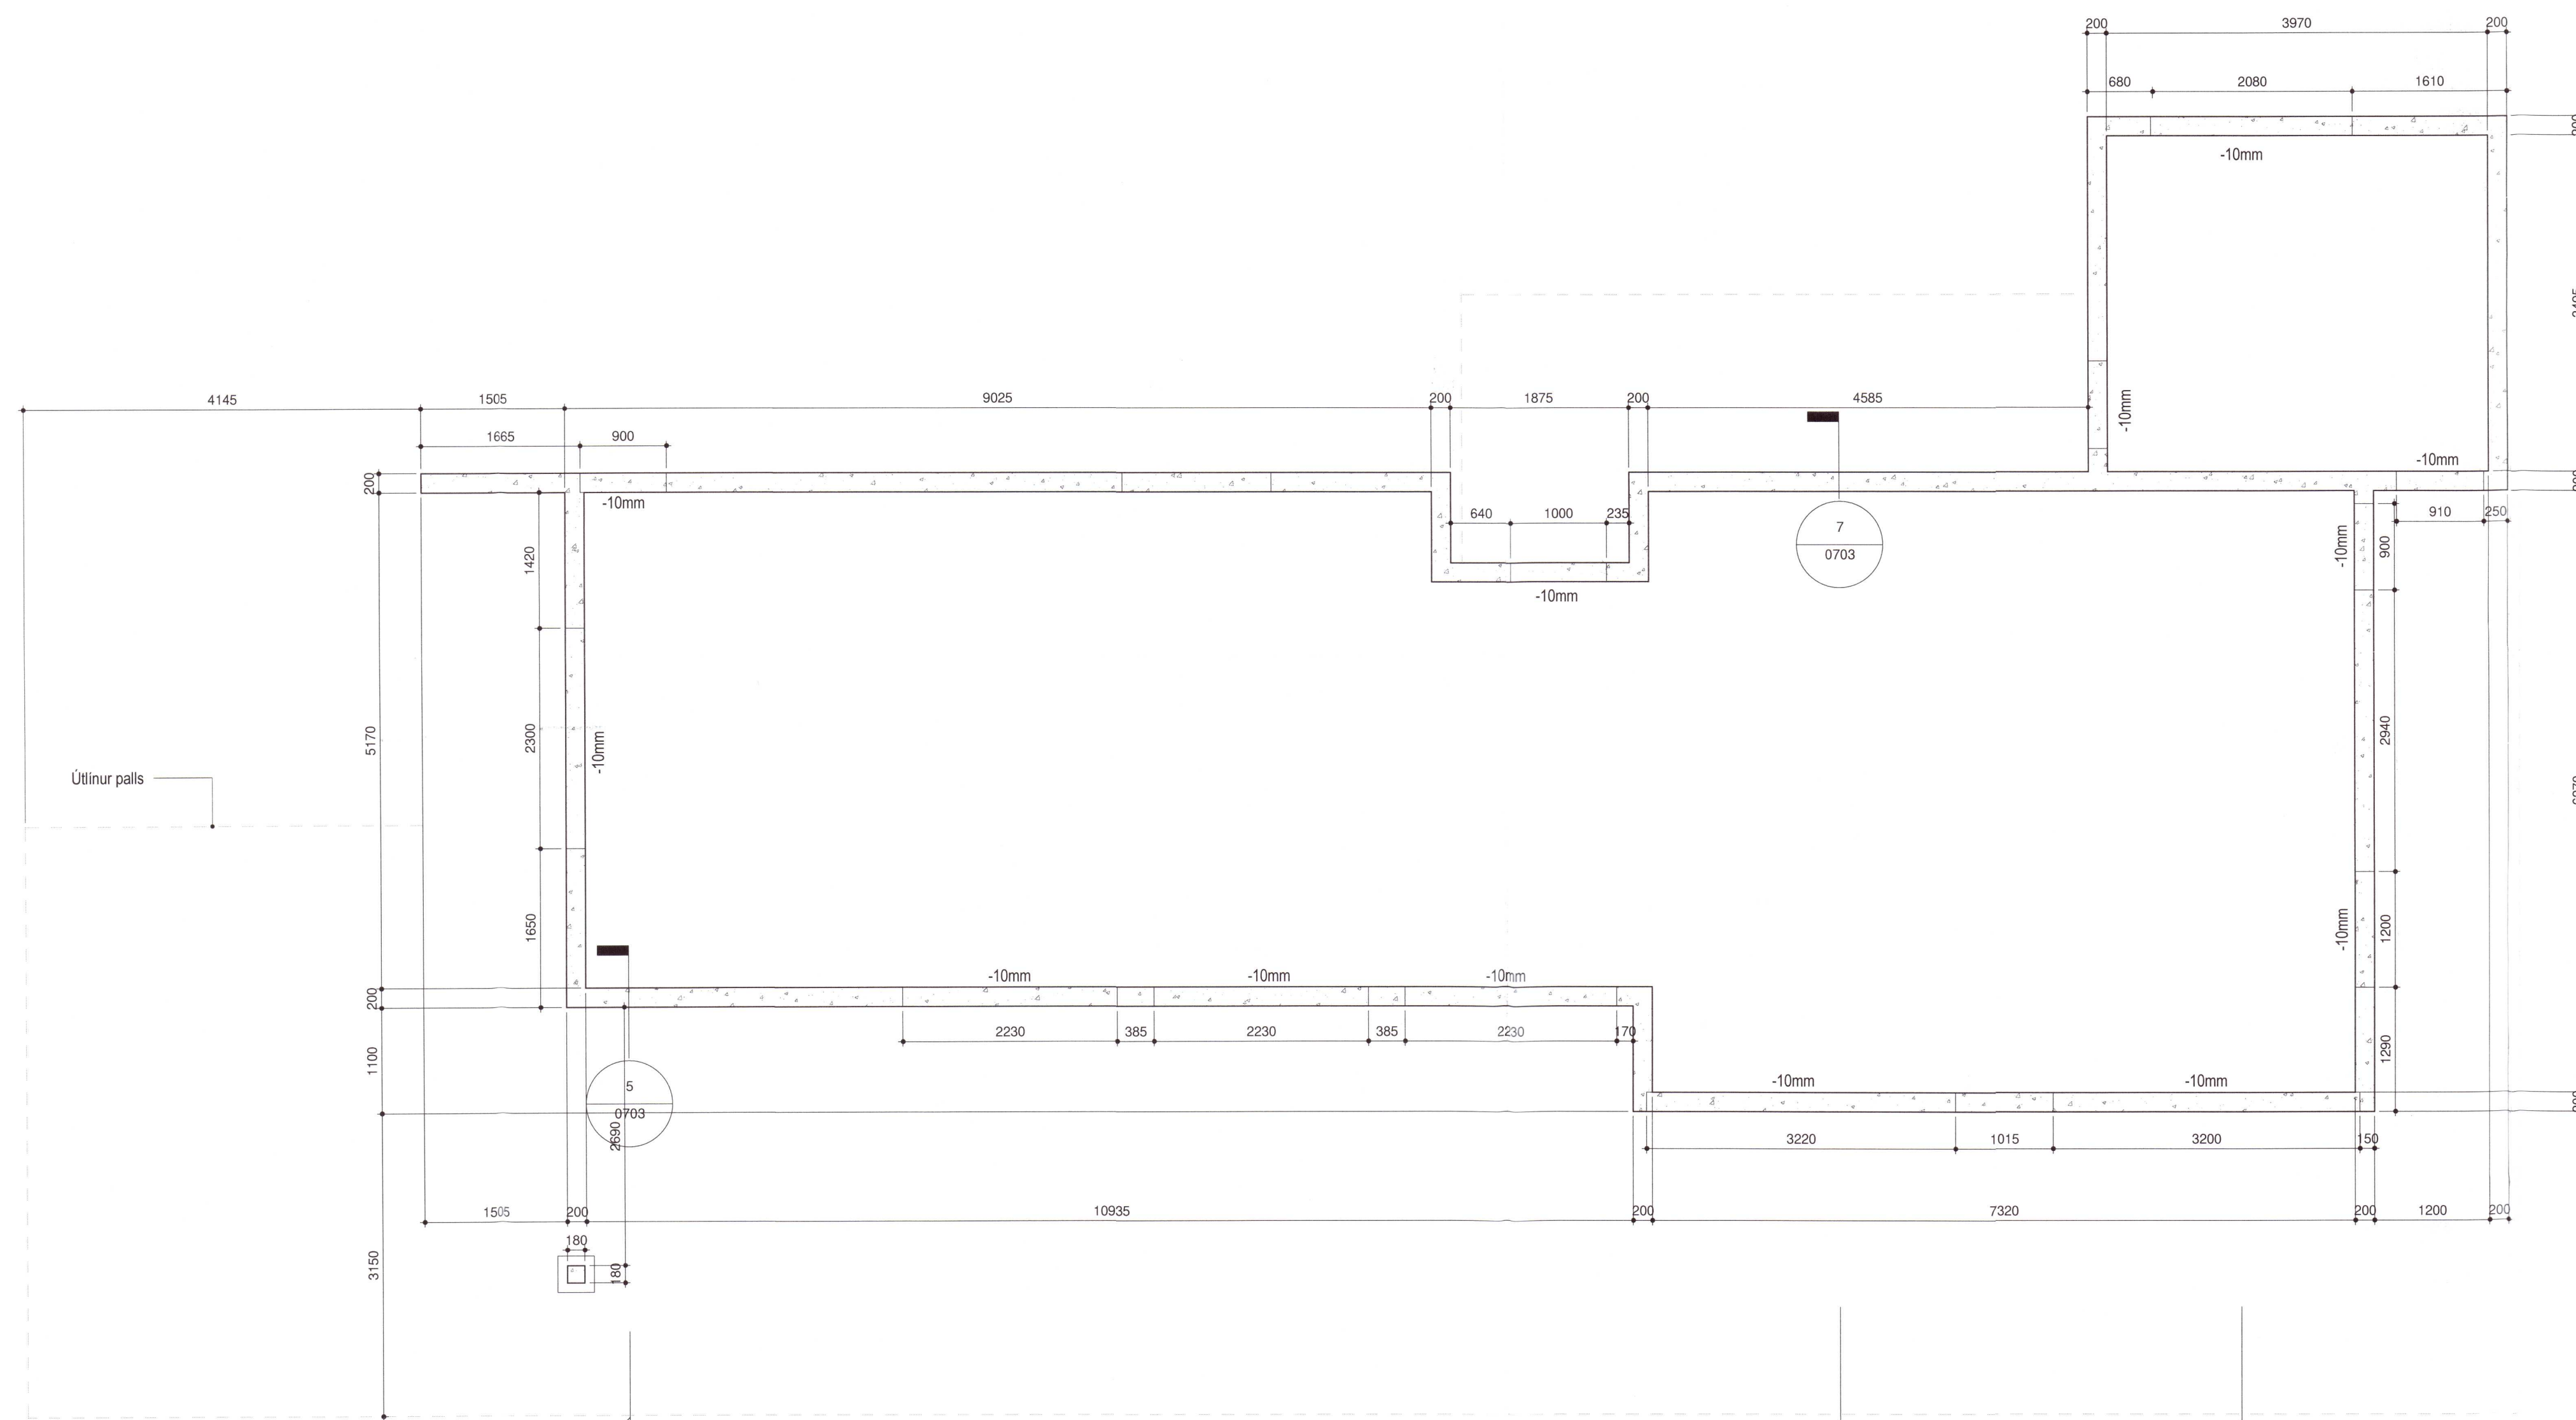
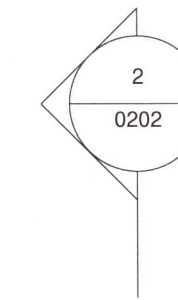
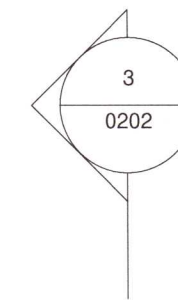


Umhverfis- og tæknisvið Uppsveita
Samþykkt
 06. jan. 2021
Dr. S. S. S.
 Byggingáttulfrú

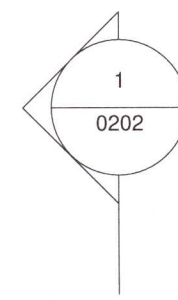

Grunnmynd sökklar

20213341

ENDURSKODUN : DAGS. :

Sumarhús Öndverðarnesi
 Selhólsbraut 15

EFNI: Sökkultekning
 VERKKAUPI: Helgi Rúnar Rafnsson
 KENNITALA VERKKAUPA: 220854-5669
 LANDNÚMÉR: 170050
 STADGREINIR: 8719-1-96080150
 MÆLKVÆRDI: 1 : 50 VERKNR: 2007
 BLADSTÆRÐ: A1 TEIKN. NR.: 0200
 TEIKNAD: AP YFIRFARID: ABS
 DAGSETNING ÚTGÁFU: 15.06.2021 ENDURSK:

STUDIO A
 REYKJAVÍK
 Krókaváði 1
 111 Reykjavík
 sími: 6908348
 studioareykjavik@gmail.com
 kt: 581085-0529
 kt: 020486-2879

Öll mál skal staðfesta á staðnum áður en smíði hefst. Ósamræmi í teikningum og vísatíðni skal tilkynna hönnuðum strax.

ADALHÖNNUÐUR/HÖNNUNARSTJÓRI: Anna Björg Sigurðardóttir, arkitekt, FAI
Anna Björg Sig.
 Teikningu má ekki afrita með neinum hætti, að hluta til eða í heild af skilfelli og/ó hlutað.