



Byggt á ávinnuþráttum
Dags: 17.12.2020
Útg: 03

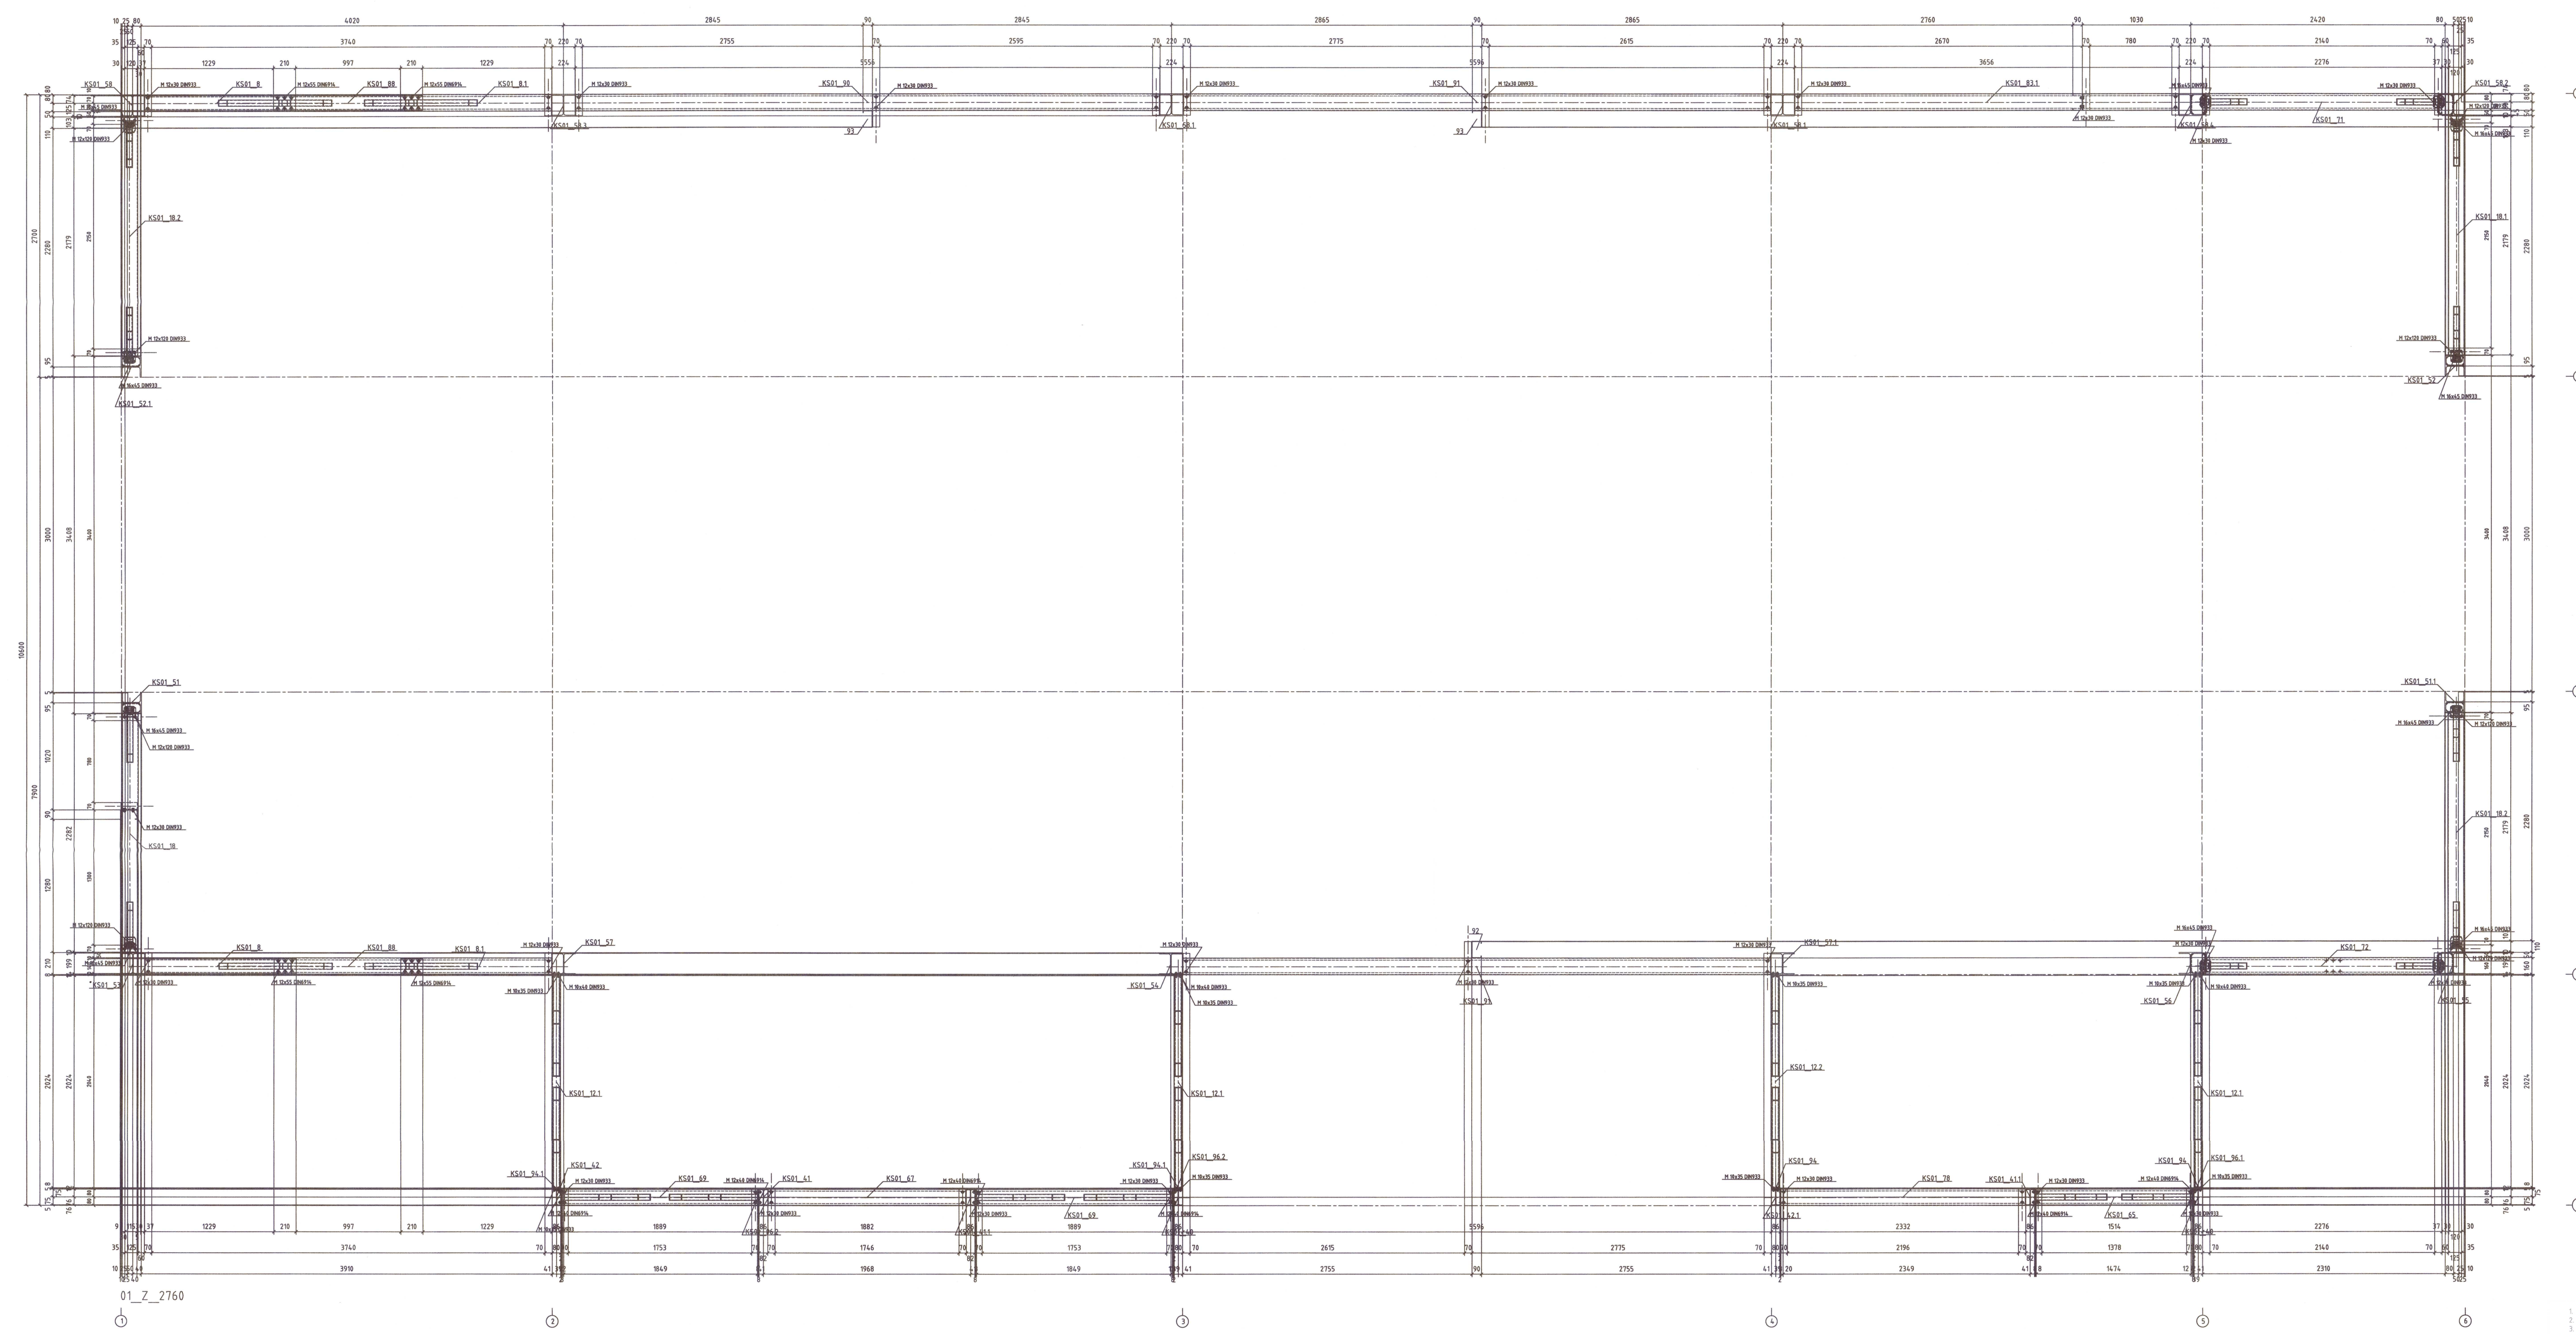


EXECUTION CLASS EXC3 IN PRODUCTION

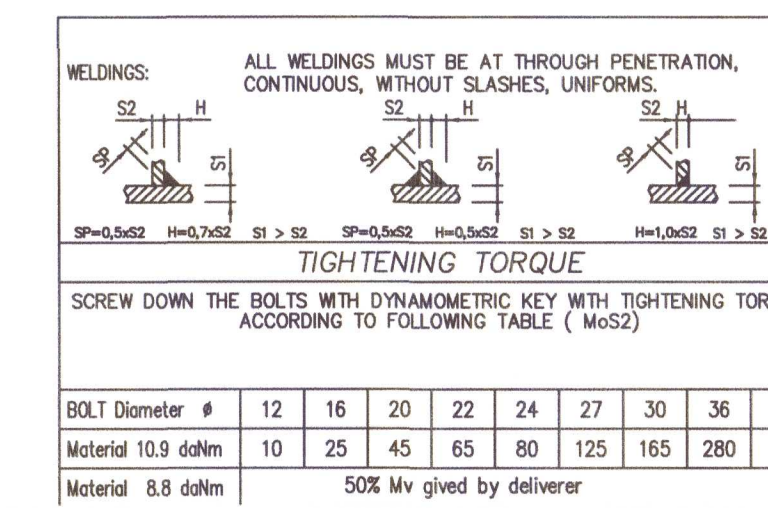

- All dimensions without units are given in mm. Elevation heights are given in feet.
- All dimensions and elevation heights in existing building have to be confirmed on site.
- Construction drawings are obligated to be considered with technical report and other construction drawings.
- All changes in building construction on executive level are obligated to be considered with design engineer.
- All dimensions and elevation heights should be confirmed on site before starting construction work.
- RF AND CONCRET WORKSHOP (e.g. FOUNDATIONS, FOOTINGS, ANCHORS) - OUT OF THIS DOCUMENTATION

CONTRACTOR	NORVIK NORVIK GROUP SA s.r.o. POLSKA 11-103 Strakonice, 390 01 Strakonice, Czech Republic	DESIGN OFFICE	JEDNOZKA PROJEKTOWANA ul. Podchorążych 14 60-013 Poznań Poland Pracownia Projektowa Konstrukcyjna BUDOWLANO-VEGETACyjNO-PAJAZDOWA biuro@jednozka.pl
PROJECT NAME	Tengivirkid Lækjartún – Byggingarvirki Lækjartún II Tengivirkid 851 Hella		
PHASE	EXECUTIVE DOCUMENTATION - WORKSHOP DRAWINGS		
DESIGNED	mgr inż. Tomasz Barfkowiak BTP/97 spec. konstrukcyjno-budowlana		
CHECK			
DATE	POZNAŃ 2020-11-09	DRAWING NO	2345-084-140-03 2020.091.01.1.003
		SCALE	1:25
		REVISION	A0

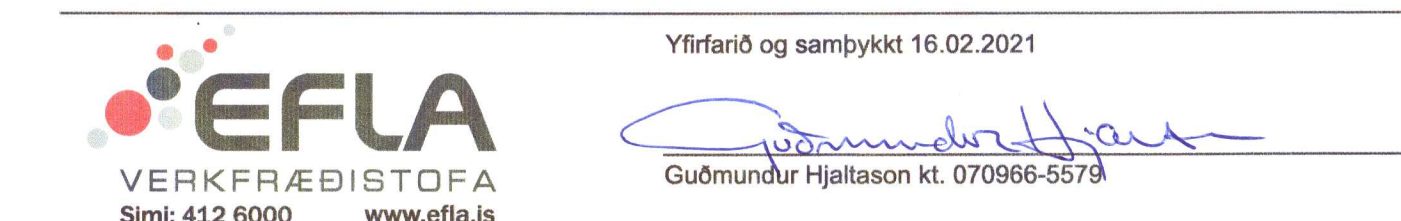

STEEL INSIDE : S235JR (C-2H)
STEEL OUTSIDE : S355J2 (HOT DIP GALV)
SCREWS CLASS: 5.8,8.8,10.9HV