



Umhverfis- og tæknisvið Uppsveita  
**Samþykkt**  
 13. ágú. 2020  
*Jón Stefán Einarsson*  
 Byggingarfulltrúi

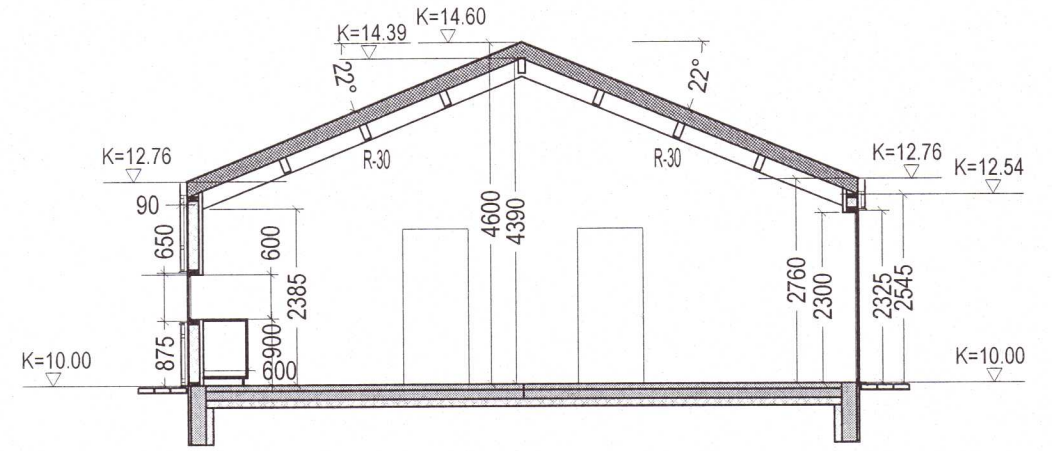


SNEIÐMYND A, MKV. 1:100

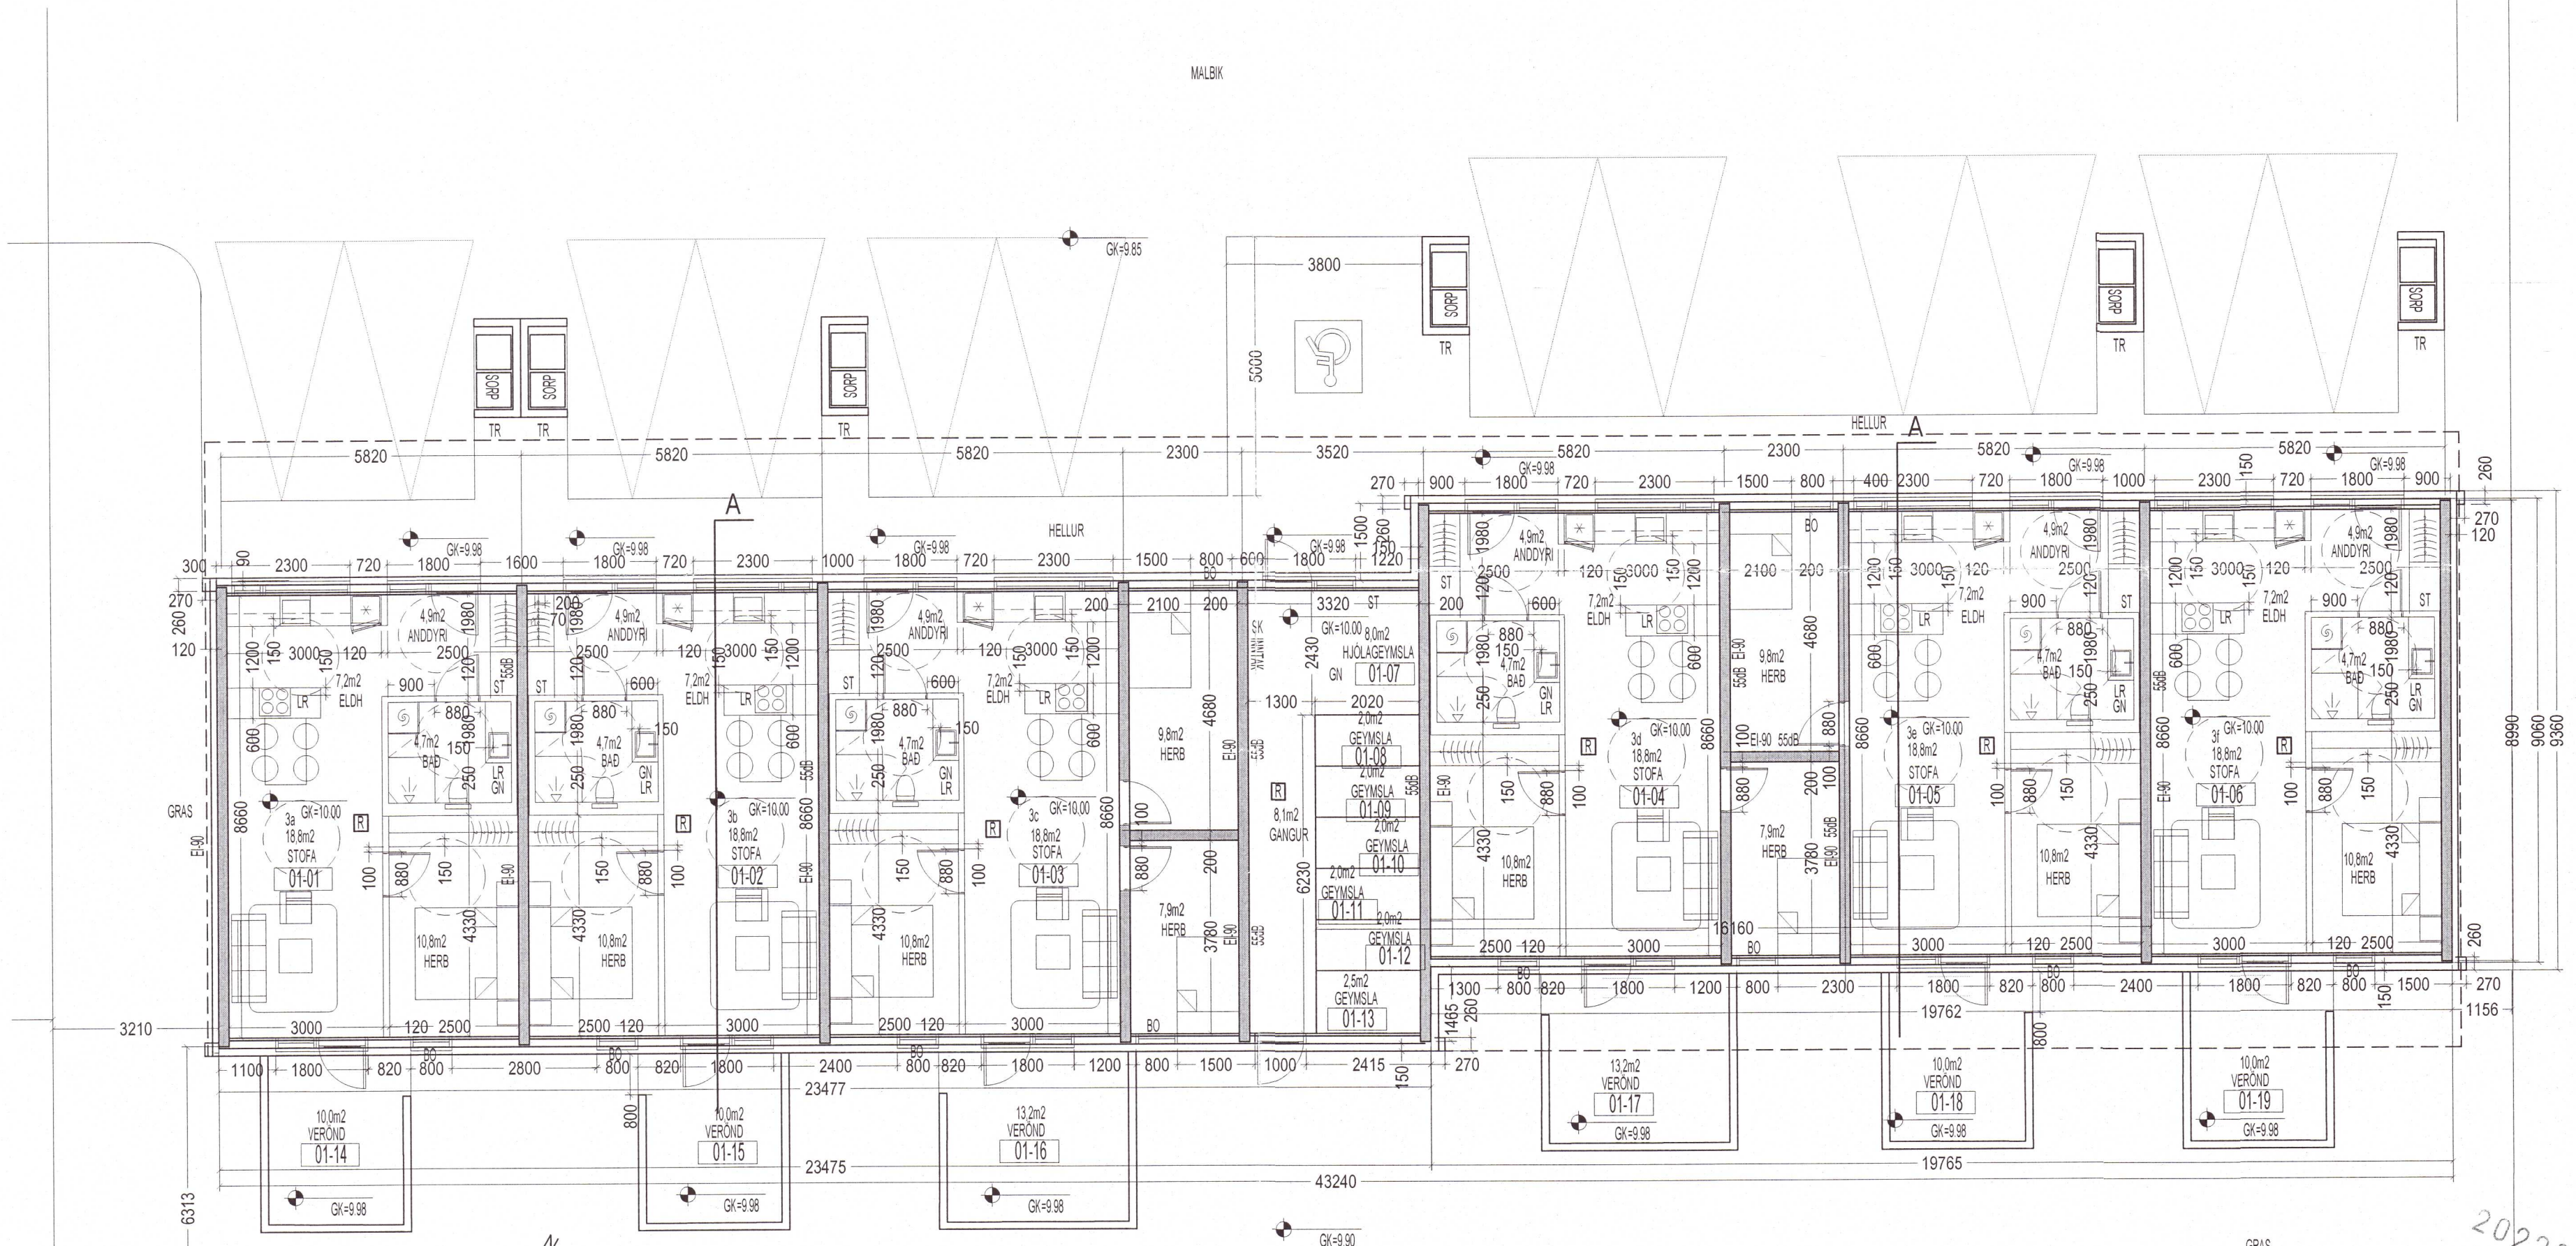

GRUNNMYND, MKV. 1:100

- SKÝRINGAR:**
- GK=10,00 GEFINN GÓLFKÓTI
  - GN GÓLFNÍÐURFALL
  - LR LOFTRÆST RÝMI
  - SK SKOLKRANI
  - TR TENGI FYRIR RAFBÍL
  - [R] REYKSKYNJARI
  - OG ÖRYGGISGLER
  - ST HANDSL.TÆKI
  - BO BJÖRGUNAROP

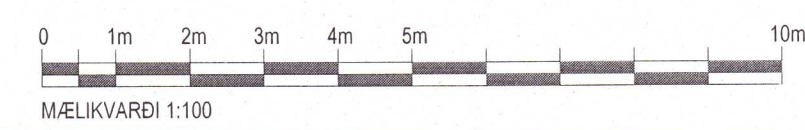

ÚTG. DAGS. TEIKN.SKÝRING / BREYTING. SAMP. DAGS.

MKV. 1:100	25.06.2020	HOLTABRAUT 3, SKEIDA- OG GNÚPVERJAHREPPÍ	302-01
		HÖNNUN: JSE	
		<i>JSE</i>	<b>JeES</b> arkitektaur
		Jón Stefán Einarsson kl.270976-3609 fai	
A2	ADALUPPDRATTUR	GRUNNMYNDR OG SNEIÐMYND A	

20220554