




MÓTTEKIÐ

31. OKT. 2008

Byggingafræðingur, Ármessýslu og Flóahfr.

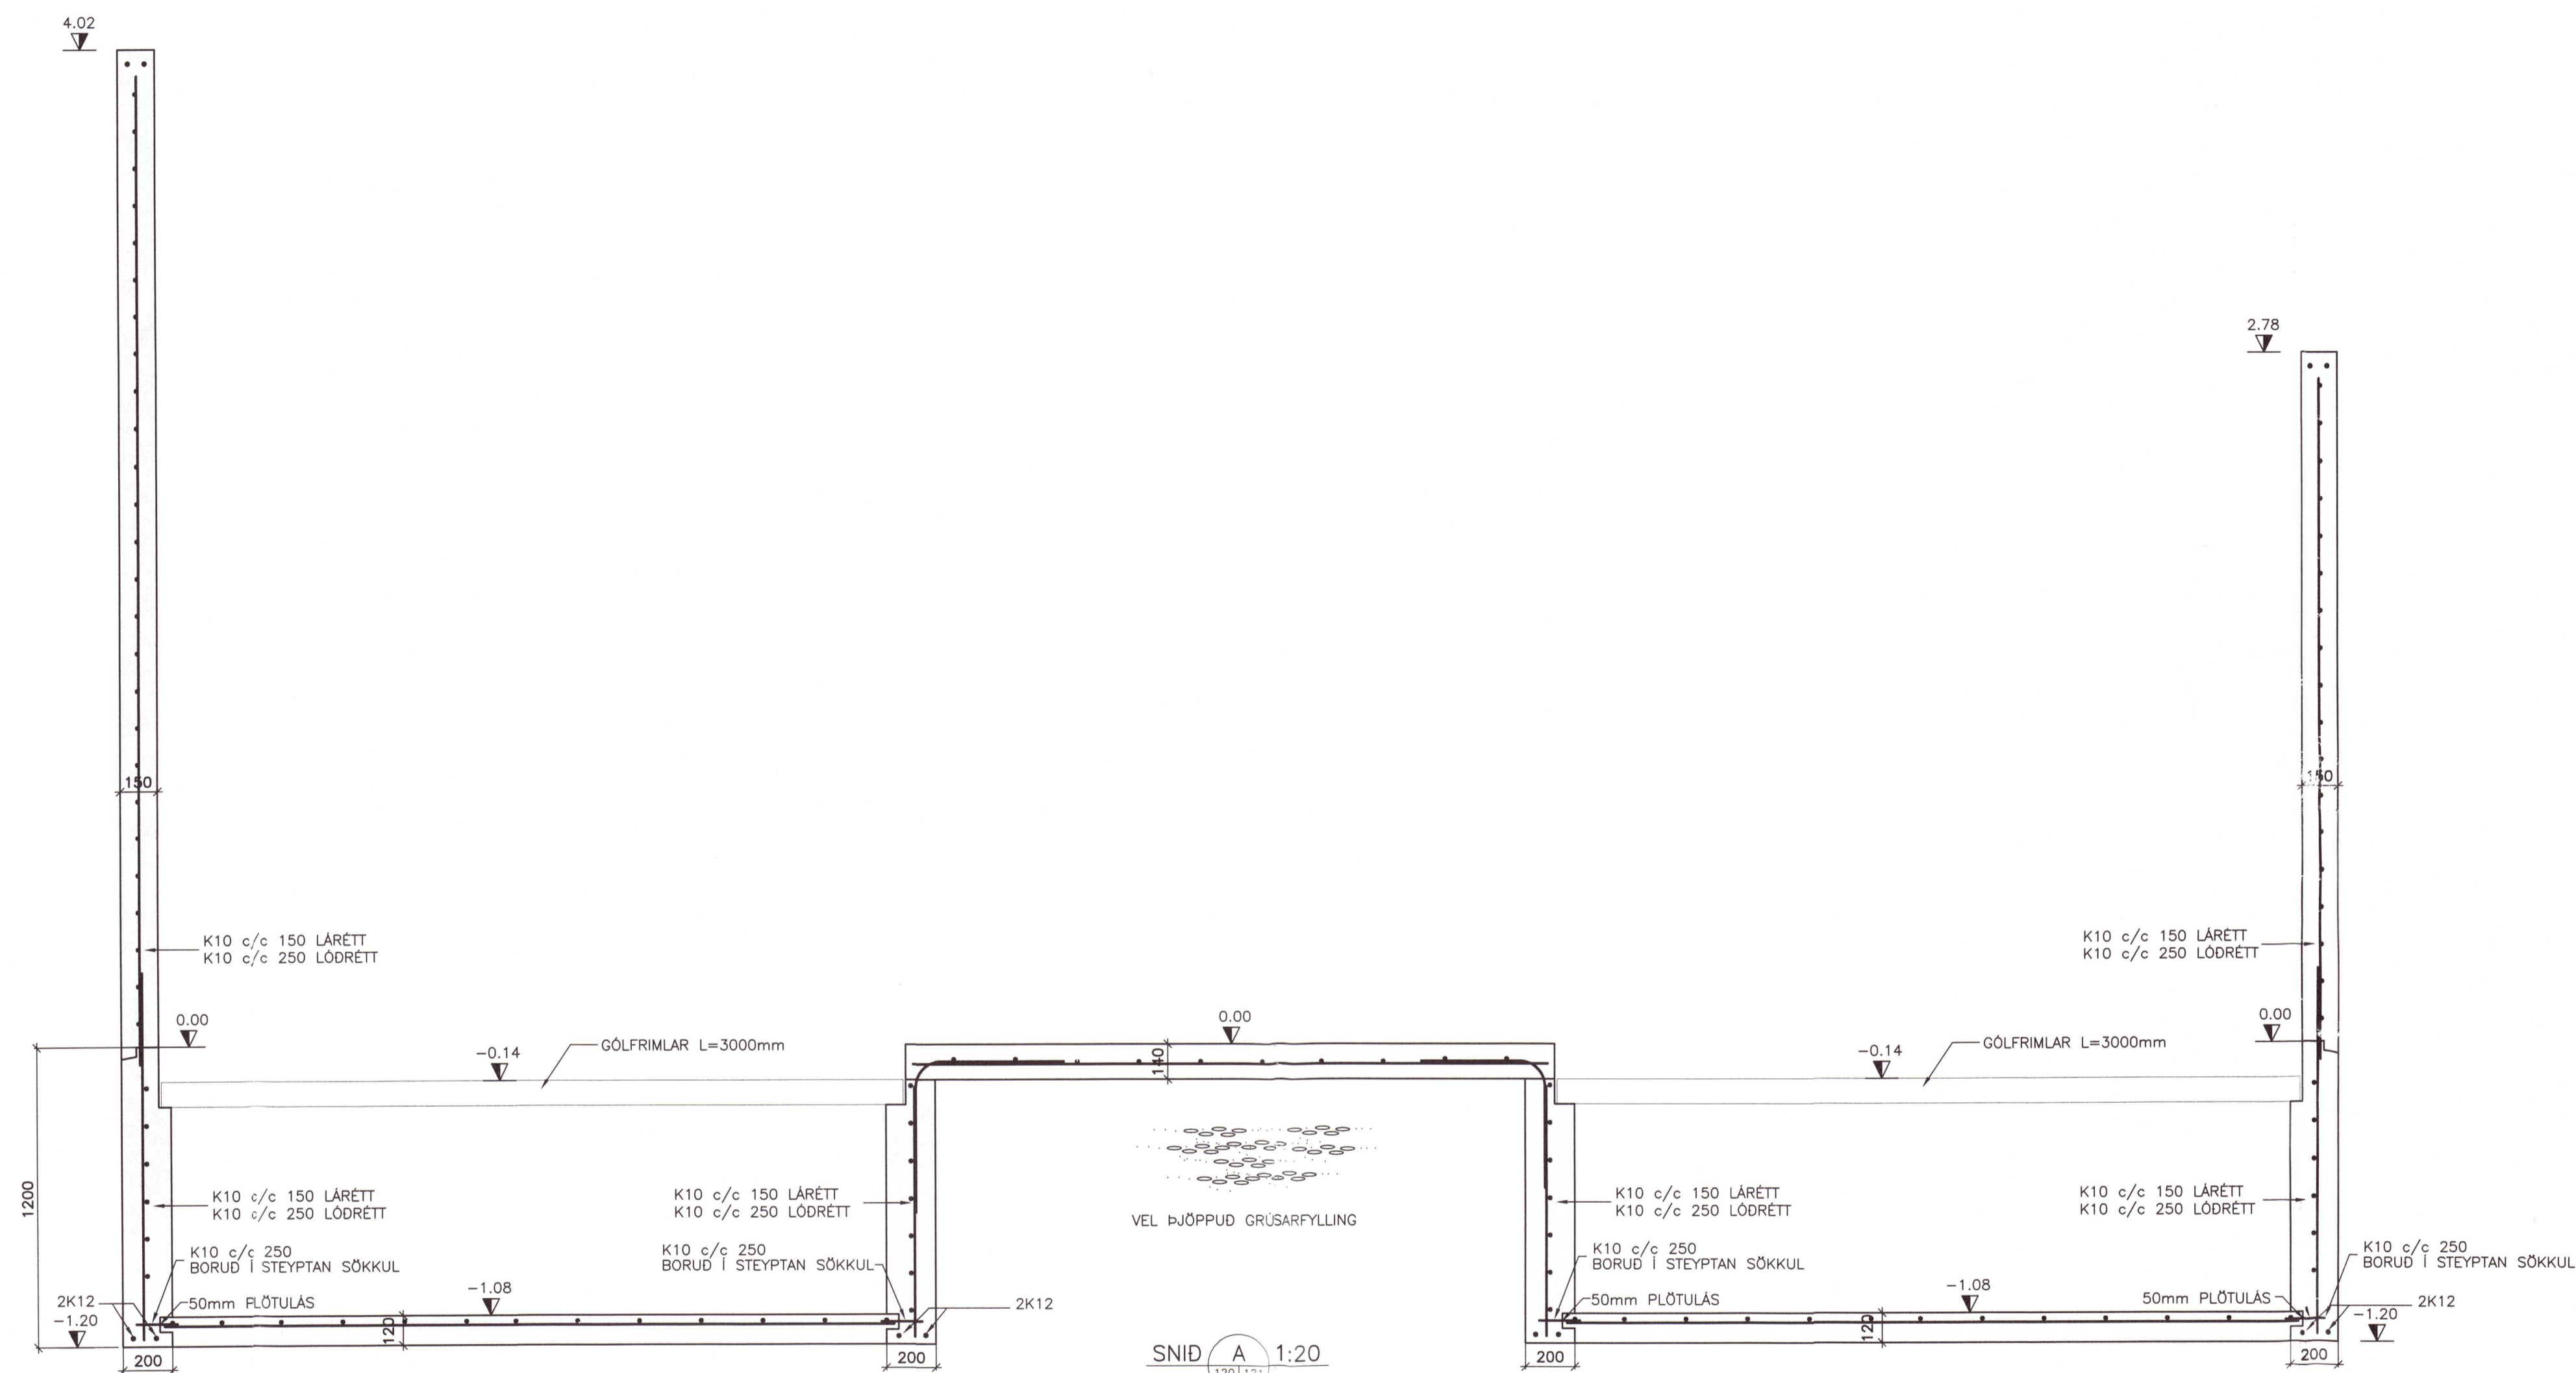


20220073

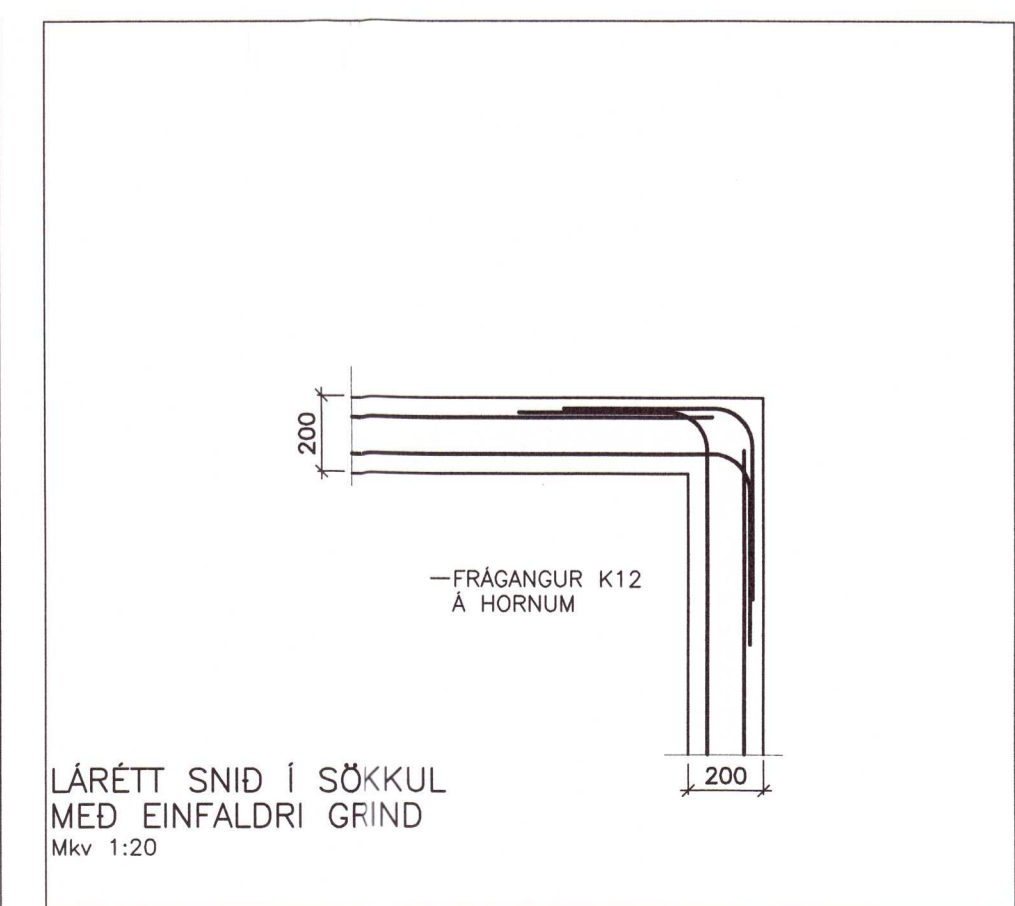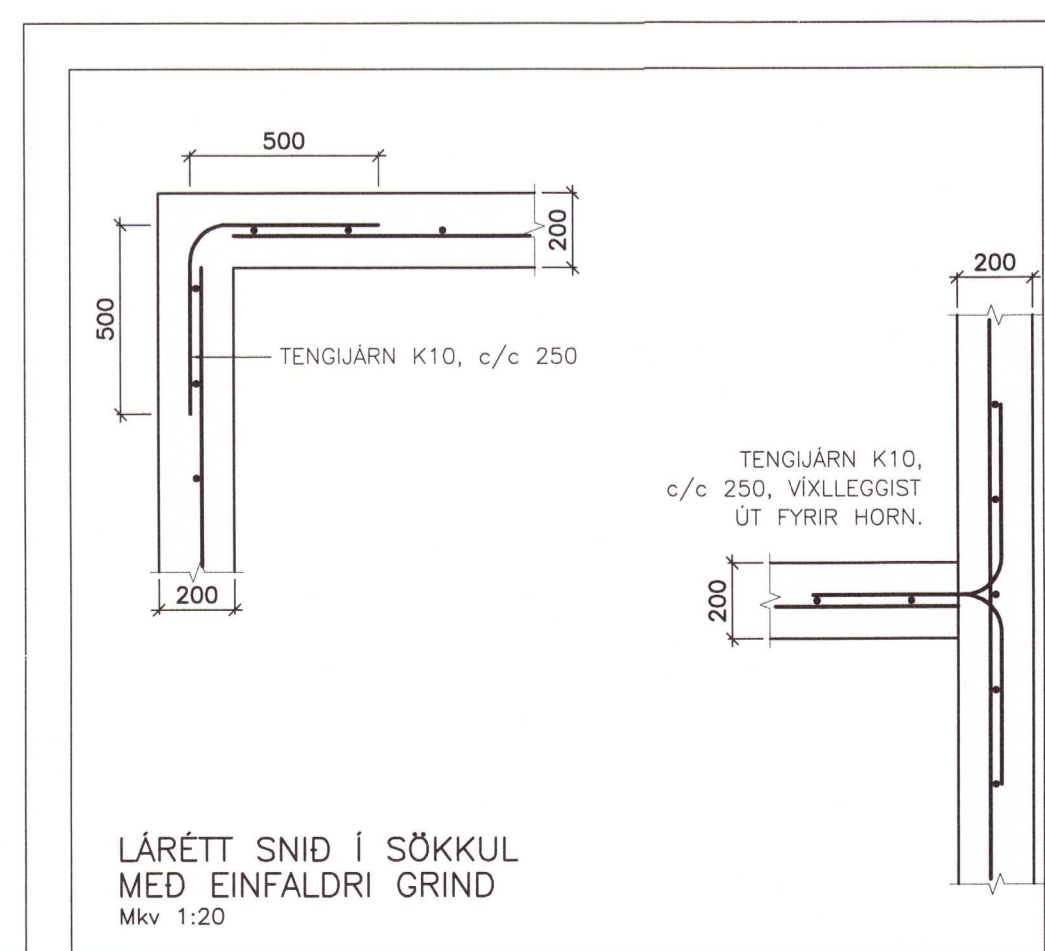

ÚTGÁFUFERLI

ÚTGÁFA NR.	ÚTGEFT DAGS.	ÚTGEFT AF	SKÝRINGAR

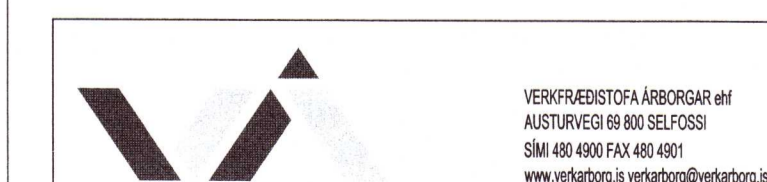

VERFRÆÐISTOFA AÐSORGAR AH
AUSTURVEGI 68-80, SEIÐFOS
SM 481 400, FAX 480 4801
www.verkarborg.is, verkarborg@verkarborg.is

MIDHOLT HRAUMGERIÐSHREPP

BURDARVIRKI:	Mkv:
SNID	Mkv: 1:50/1:20
SKÝRINGAR OG GRUNDUN	Mkv:
HAUNNA: T. ELLERT TÓMASSON	TEKNAÐ: LÖL
VERKNUMER: 08077	SKOÐARNUMER: 08077-120-U1.dwg
DAGSETNING:	SAMRYKTI:
09.07.2008	121