


# Wall elevation / hliðarmynd veggja

Umhverfis- og Læknisvið Uppsveita  
 Yfirfarið  
 16 AUG 2024  
 Byggingarfulltrúi

See detail drawings for connections.  
 Please note that all the walls are viewed from the same perspectives (not from the outside in every case)  
 X-walls are seen from grid line Y4  
 Y-walls are seen from grid line X6

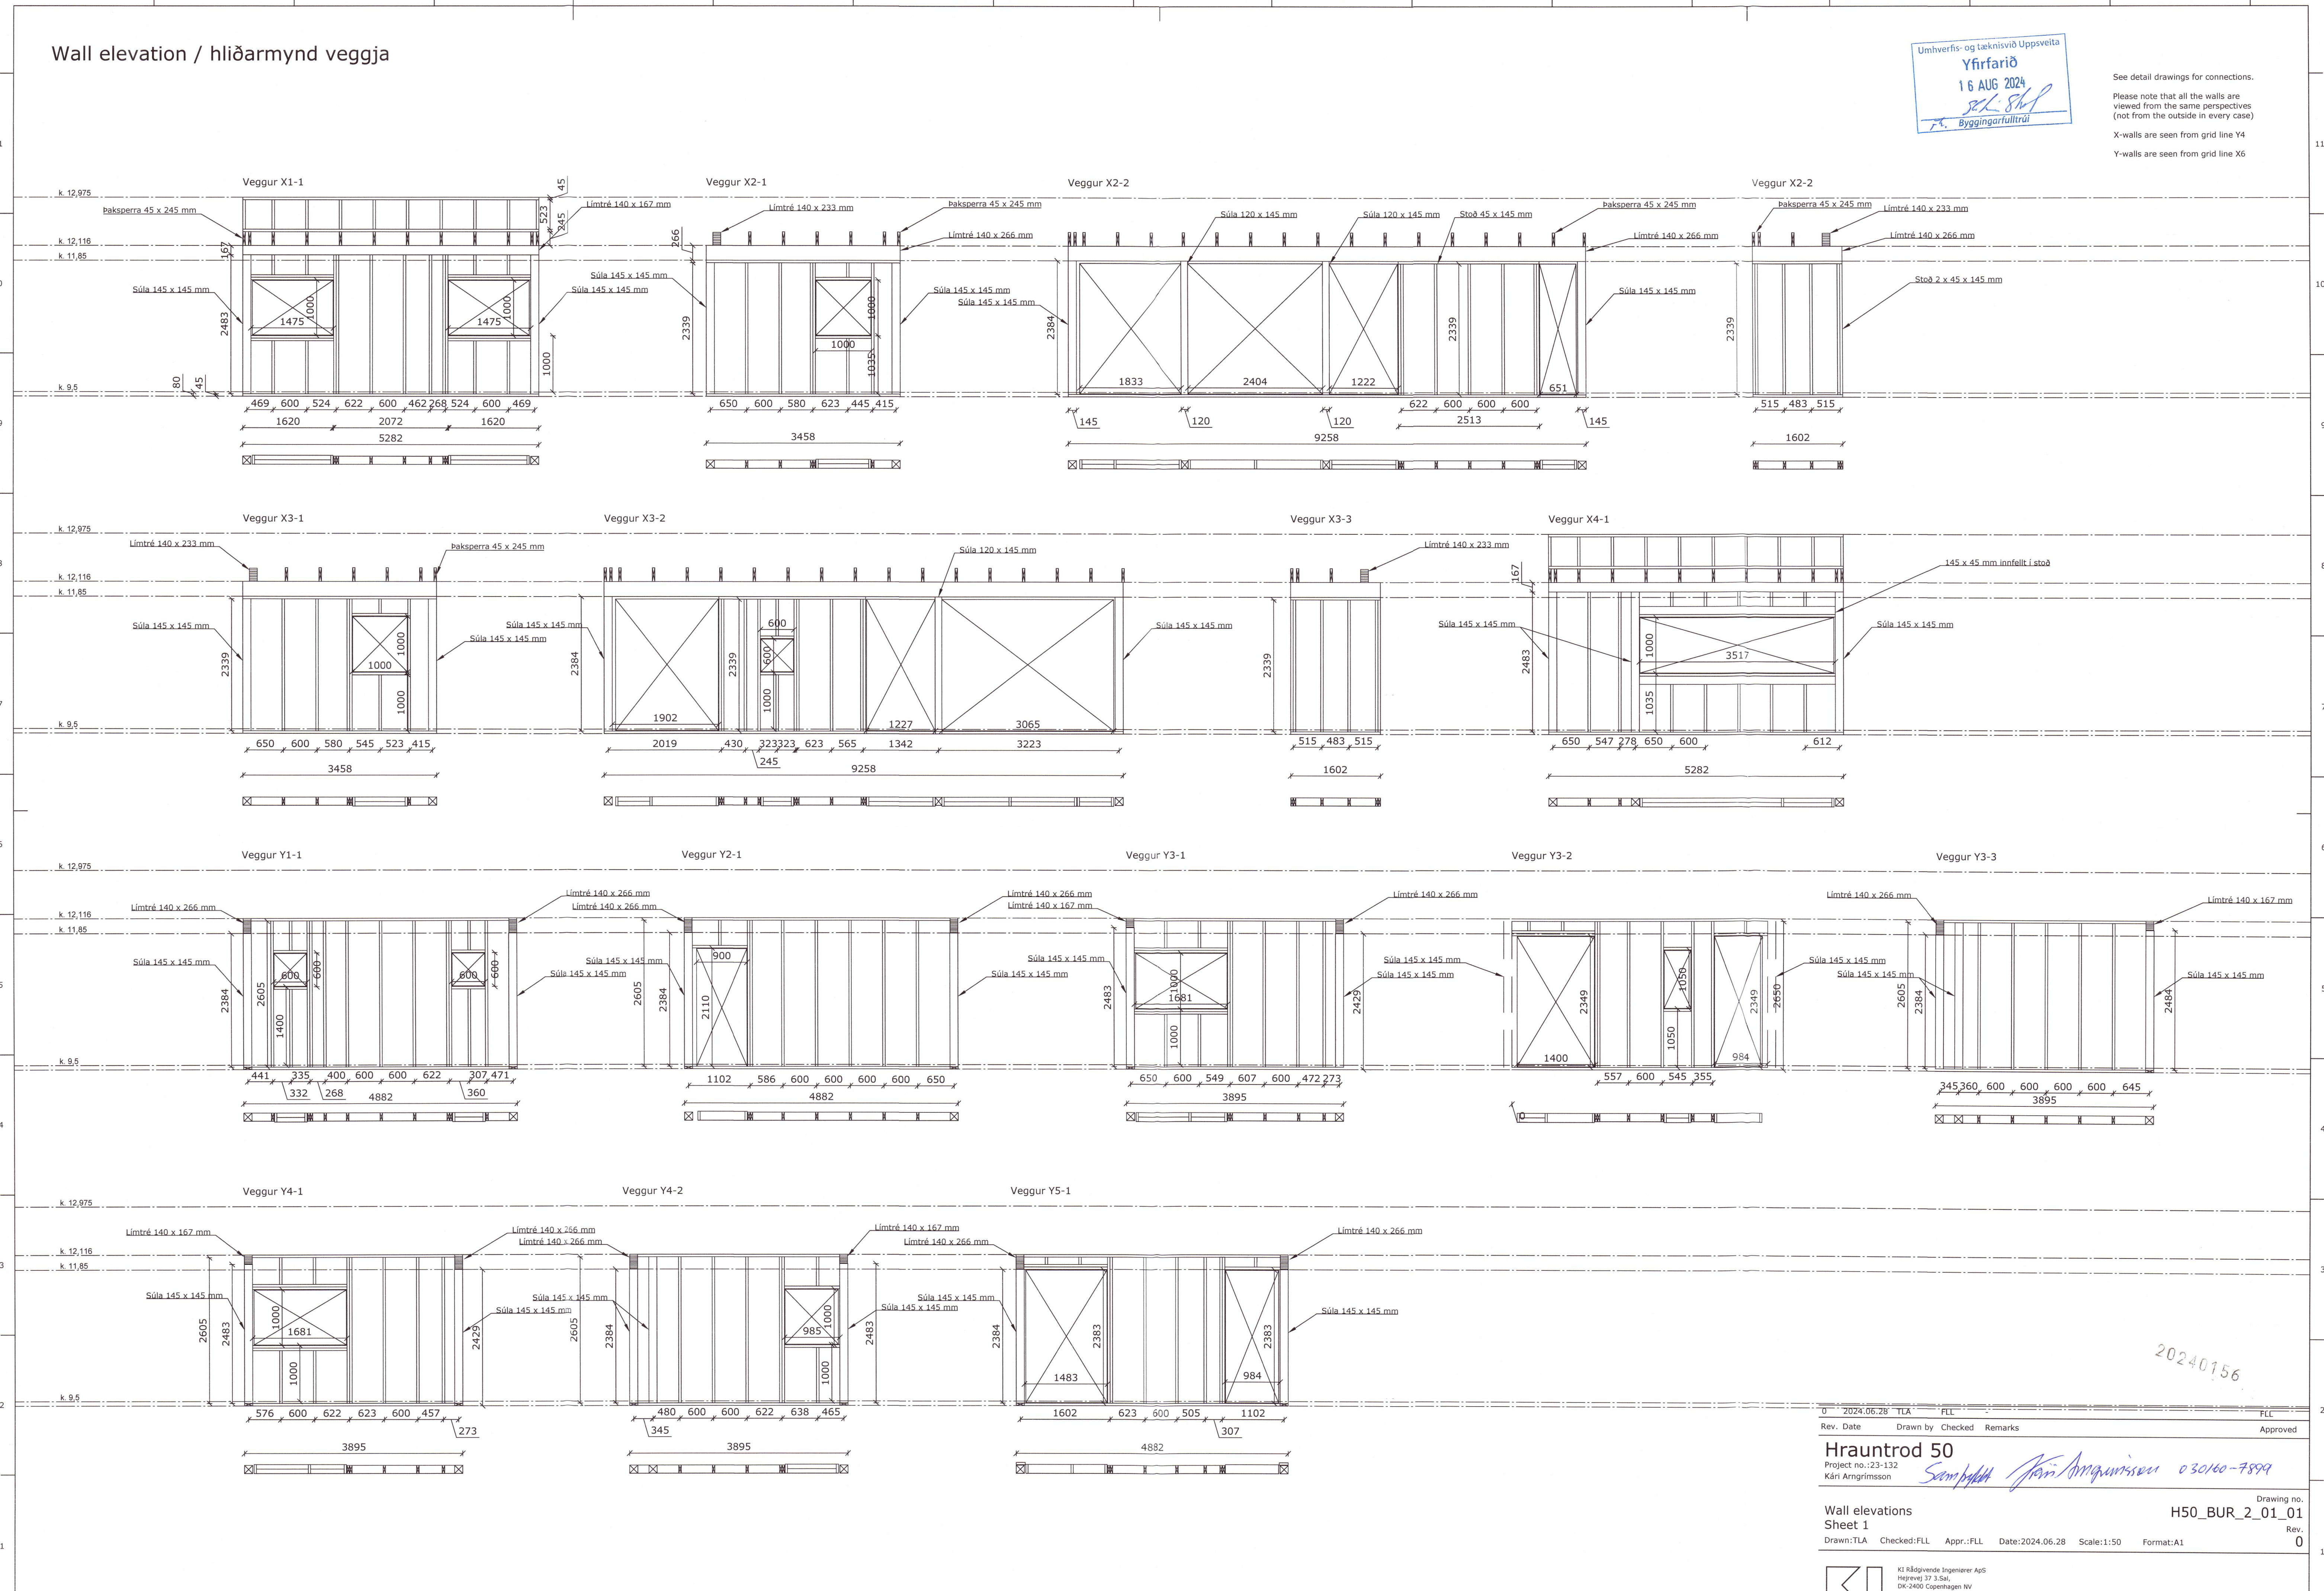

20240156

Rev.	Date	Drawn by	Checked	Remarks	Appr.
0	2024.06.28	TLA	FLL		FLL

**Hrauntröð 50**  
 Project no.: 23-132  
 Kári Arngrímsson

Wall elevations  
 Sheet 1  
 Drawing no. H50\_BUR\_2\_01\_01  
 Rev. 0



KI Rådgivende Ingeniører ApS  
 Højrevvej 37, 3. sal,  
 DK-2450 Copenhagen NV  
 +45 32105532 | contact@ki.dk  
 www.ki.dk

