


Umhverfis- og tæknisvið Uppsveita  
**Yfirfarið**  
 02 FEB 2024  
*Sigurður Halldórsson*  
 Byggingarfulltrúi

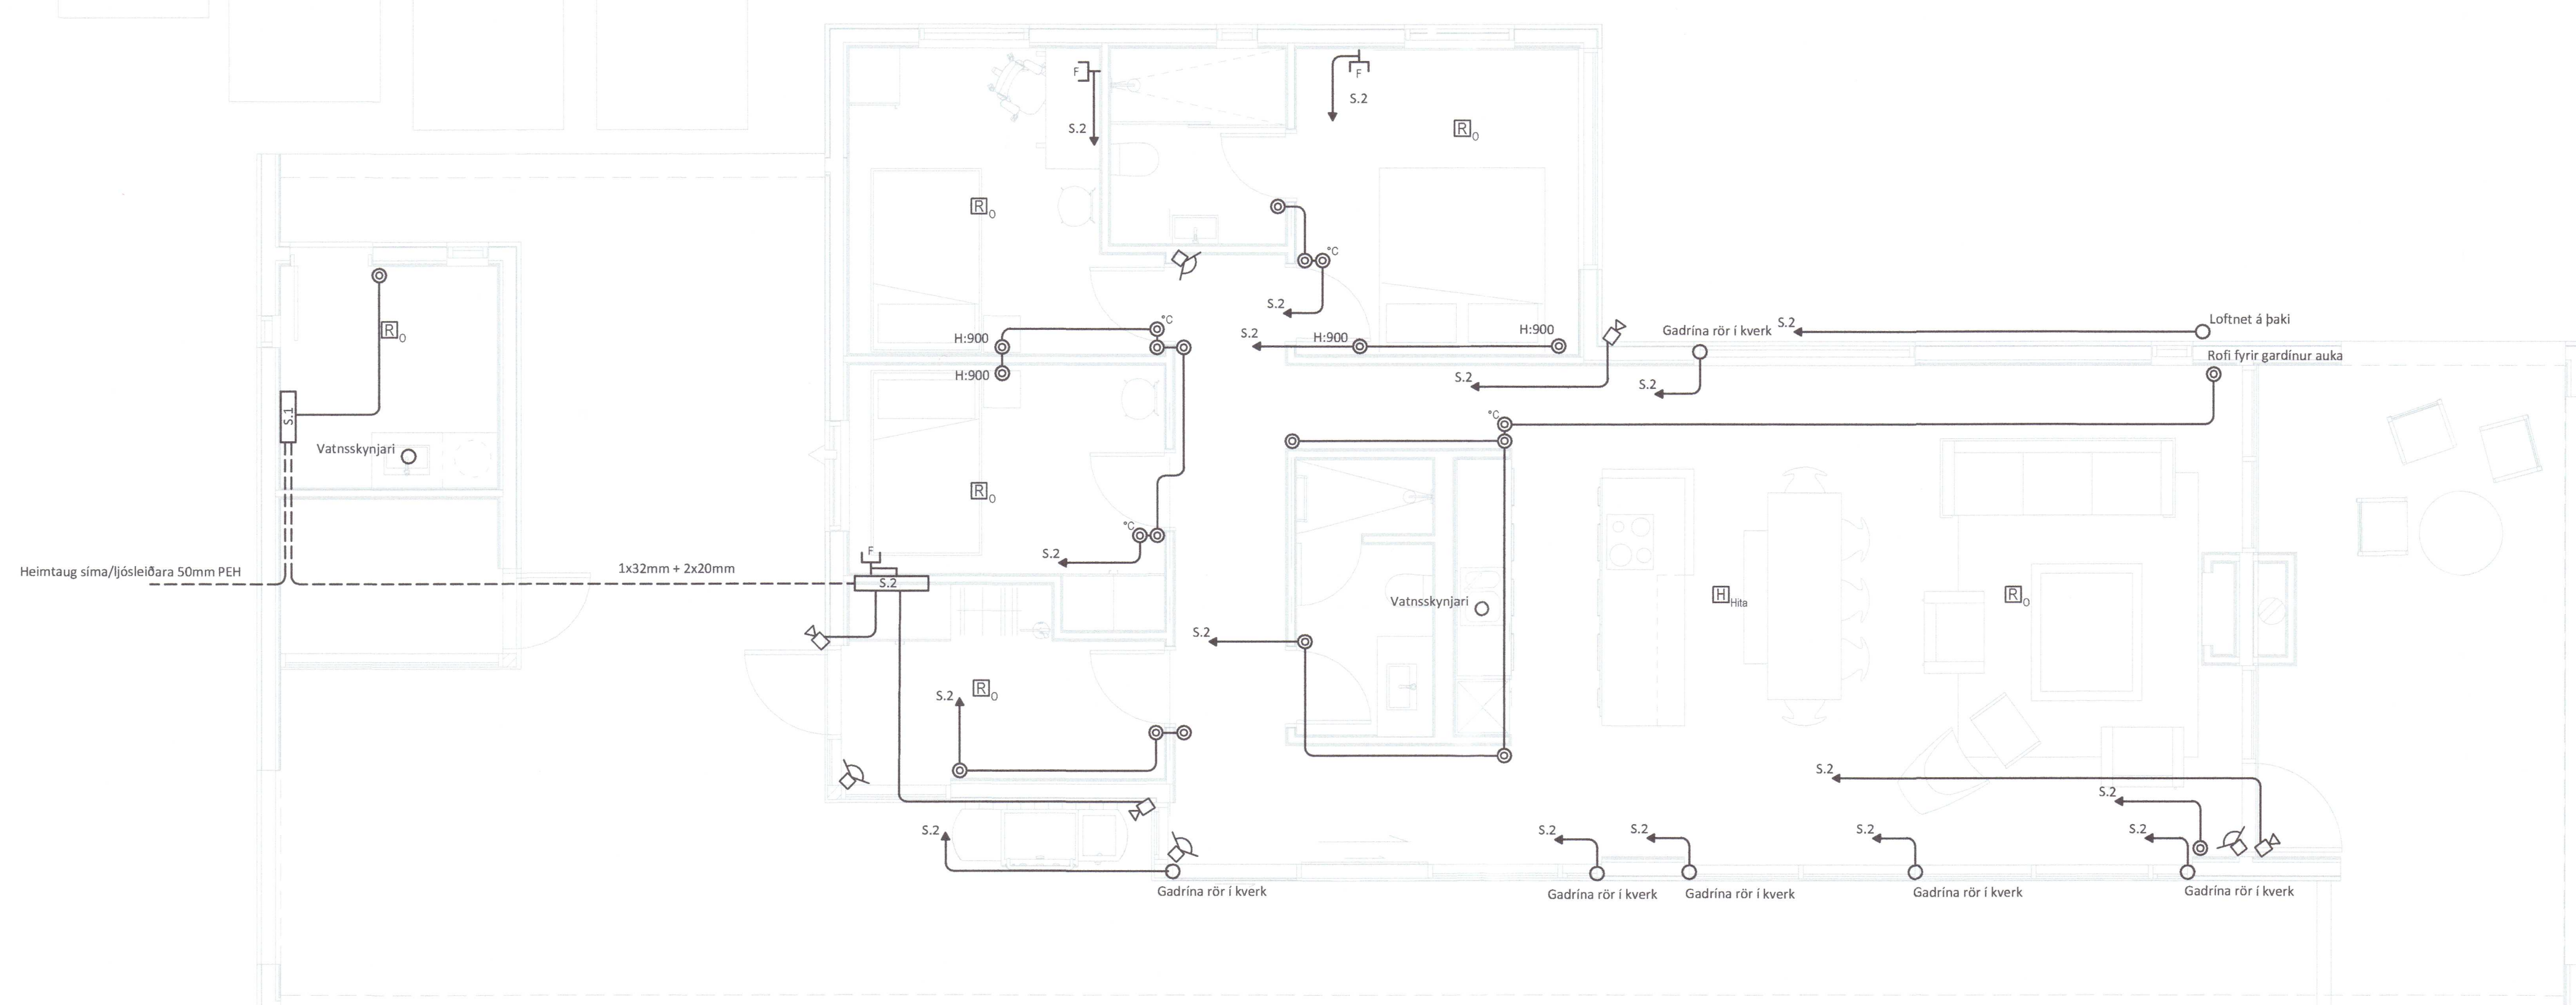

Höfundur: Sigurður Halldórsson


UTG.	DAGS.	ÚTGAUFERILL	HANNAÐ	TEIKN.	YFIRF.
-	-	-	-	-	-
-	-	-	-	-	-
**AB**  
**Amar Bjarnason**  
 RAFLAGNATEIKNINGAR  
 Rafagnateikningar og hönnun  
 Kt: 251191-2639  
 Sími: 846-7203  
 Rafteikningar@gmail.com

**Sumarhús**  
 Tunguholt 1  
 801 Bláskógabyggð

Rafkerfi  
 Smáspenna

HANNAÐ:	TEIKNAD:	YFIRFARID:
Amar Bjarnason	Amar Bjarnason	Bjarki Gyffason
DAGS. UTG.:	MÆLIKVÆÐI:	BLAÐSTÆÐ:
-	1:50	A1
VERKNUMER:	TEIKNINGANUMER:	UTG.:
23-13	01_31_01	A

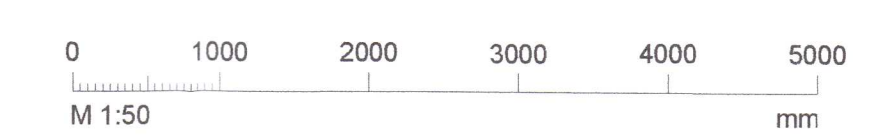

Dagsetning aðalupplýsinga: 1/18-12-2018  
 Hönnuður: Bjarki Gyffason Kt:140888-2309/ Raunfall ehf Kt:5201170400