



EIN-1

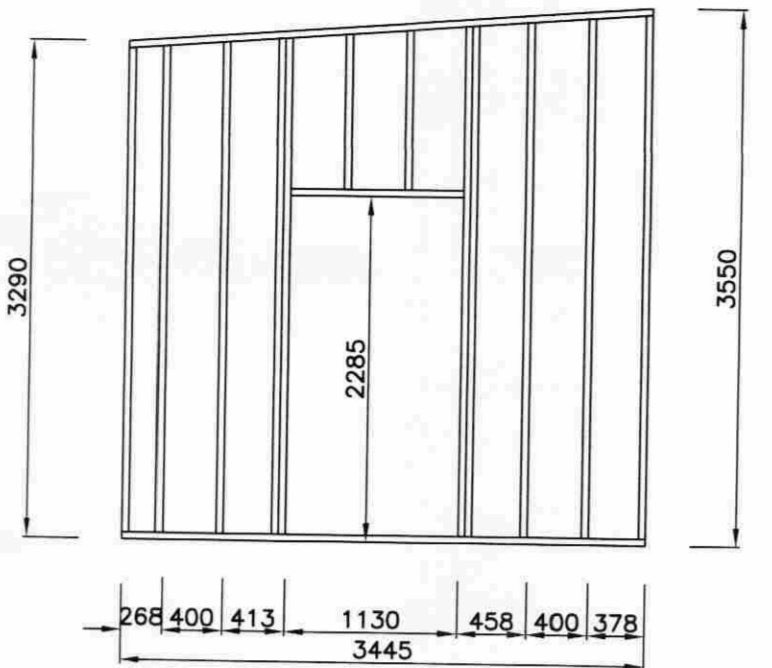


EIN-2

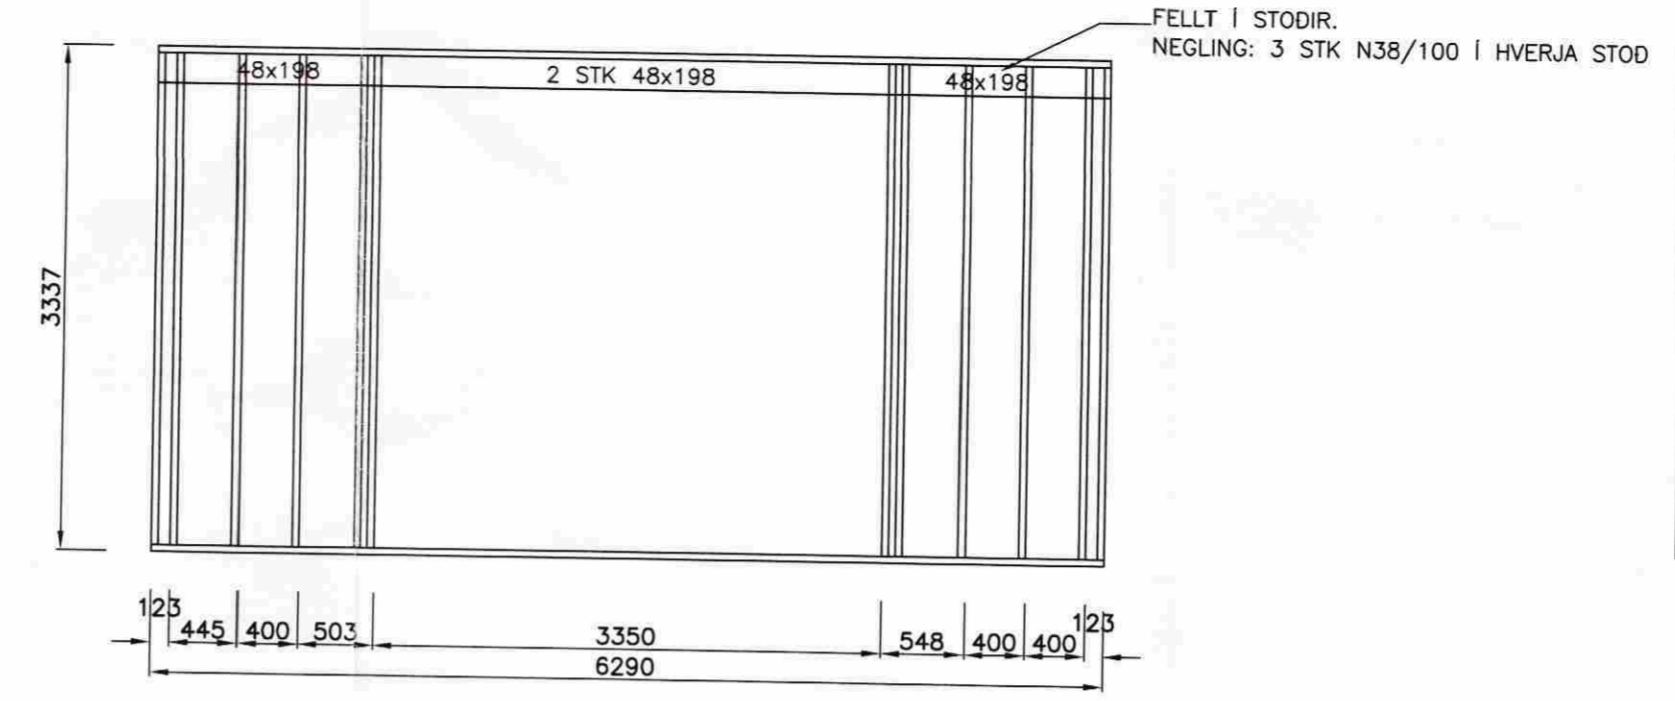


EIN-3


MÓTTEKIÐ
 19. AUG. 2008
 Byggingafultrúi-úppsveita
 Árnessýslu og Flóahrepps

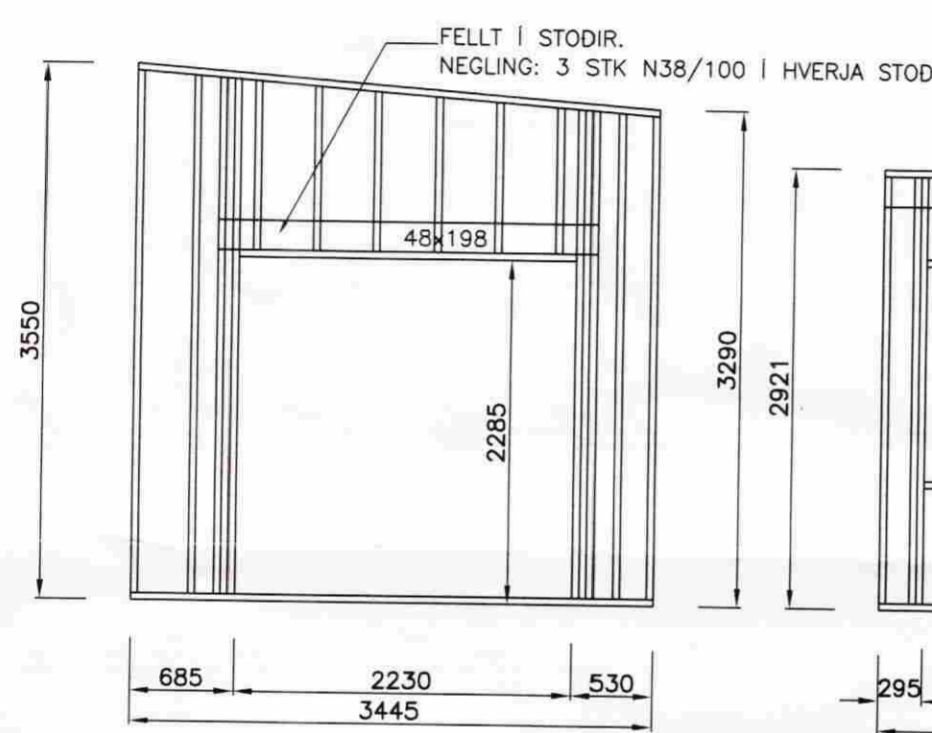


EIN-4

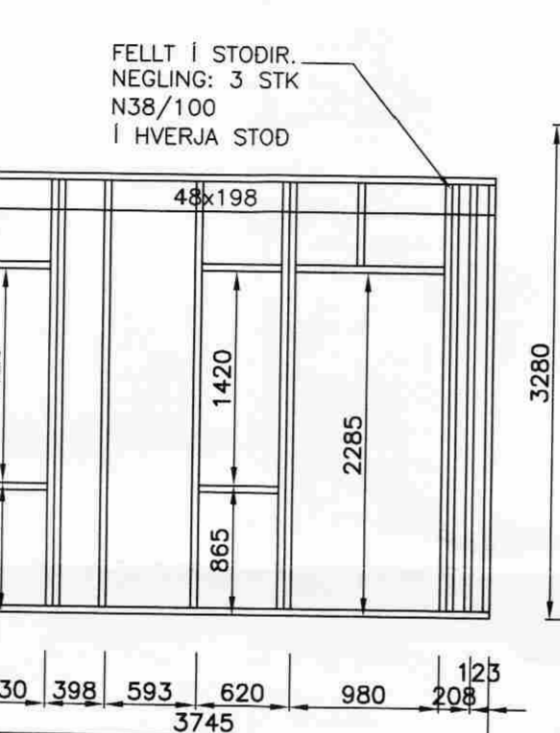


EIN-5

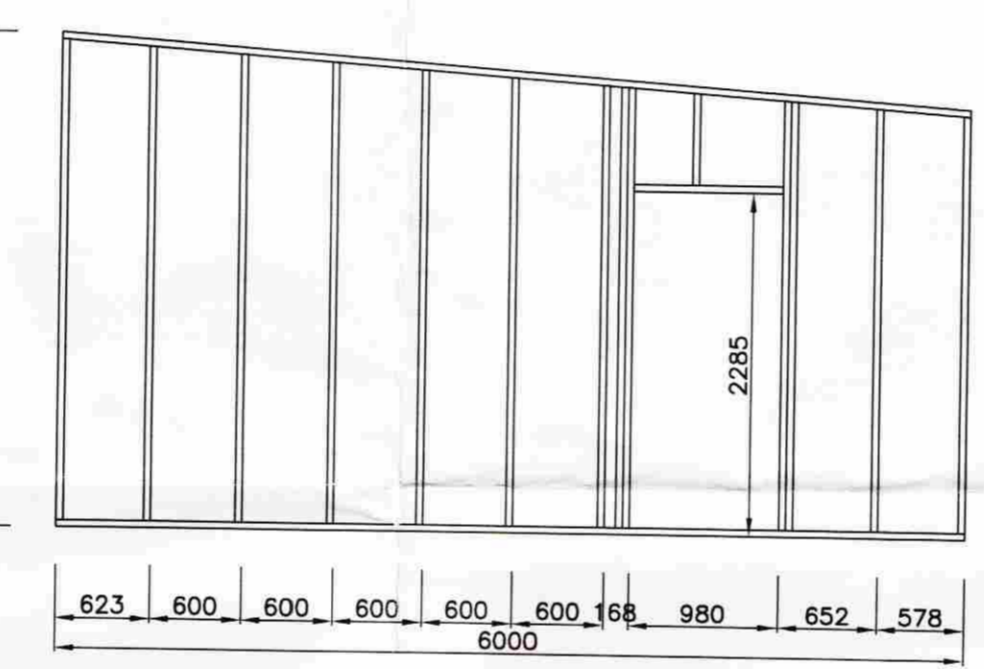


EIN-6

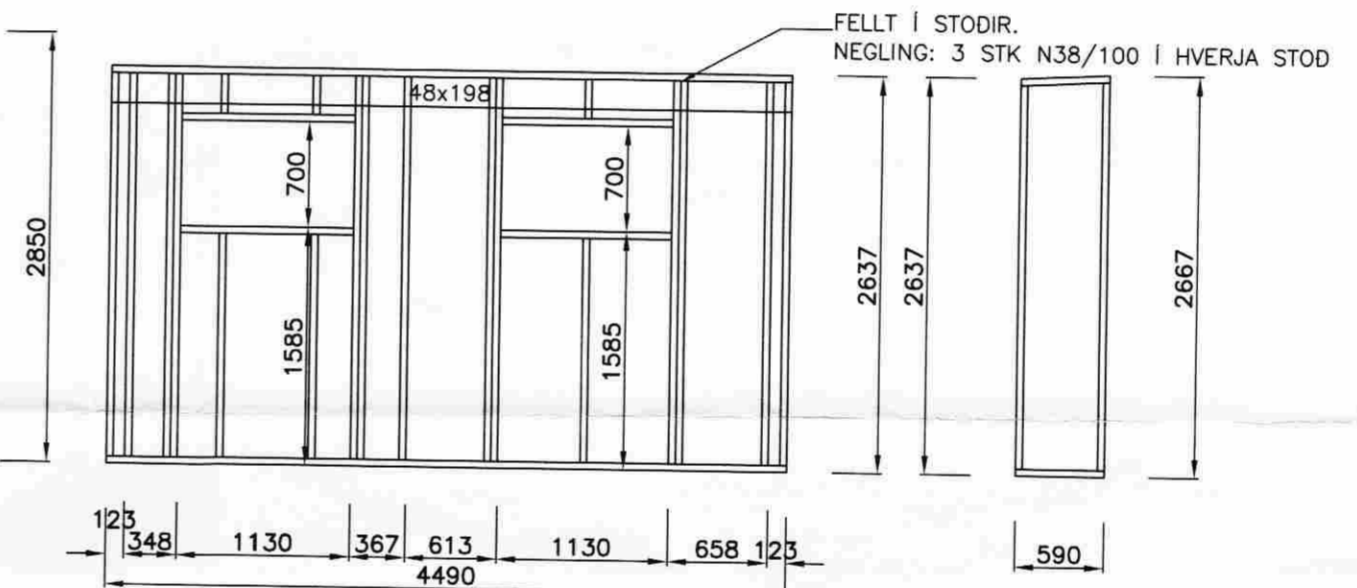


EIN-7

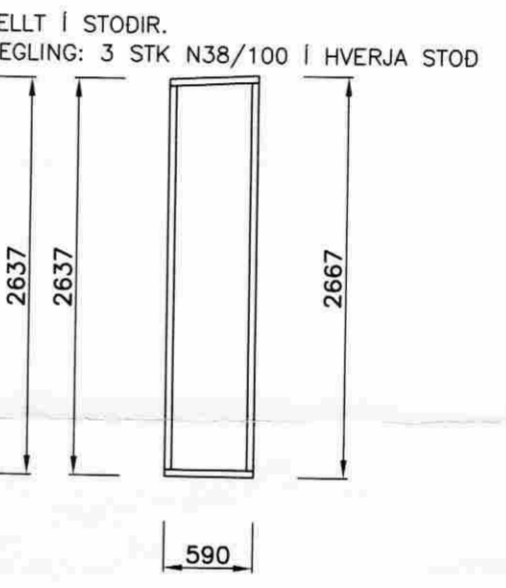


EIN-8

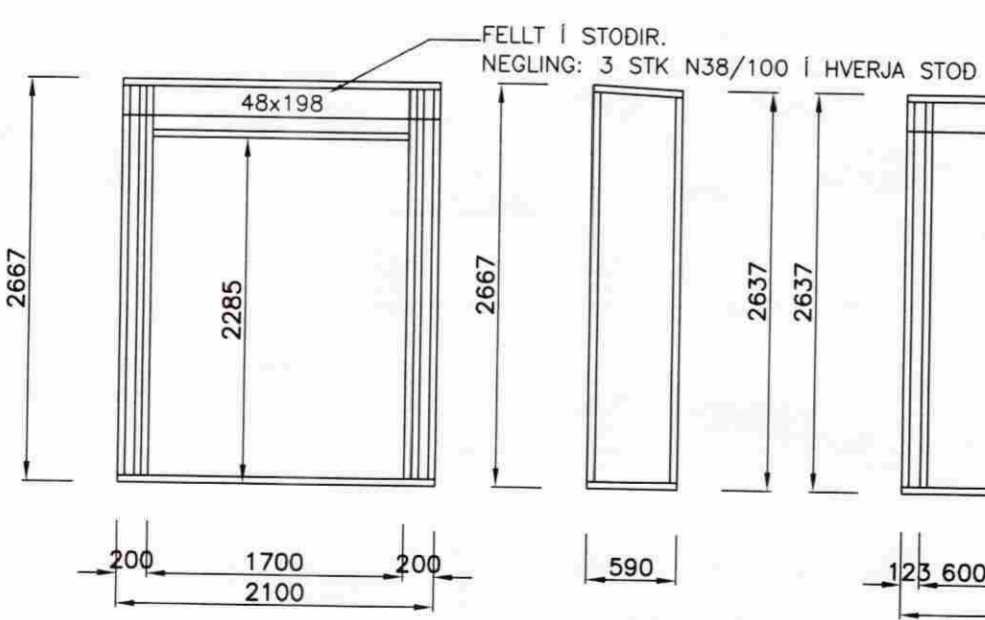


EIN-9

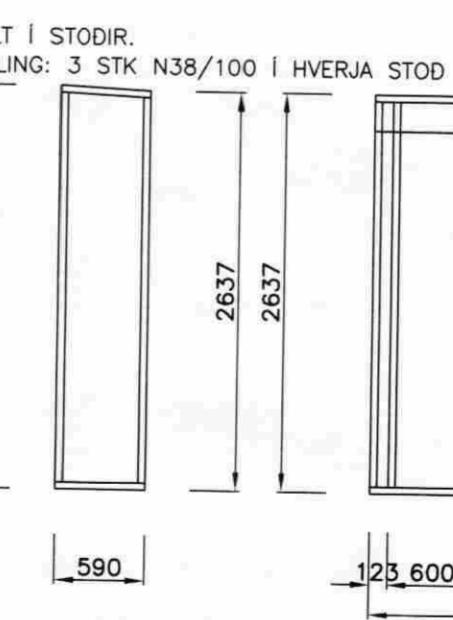

EIN-10

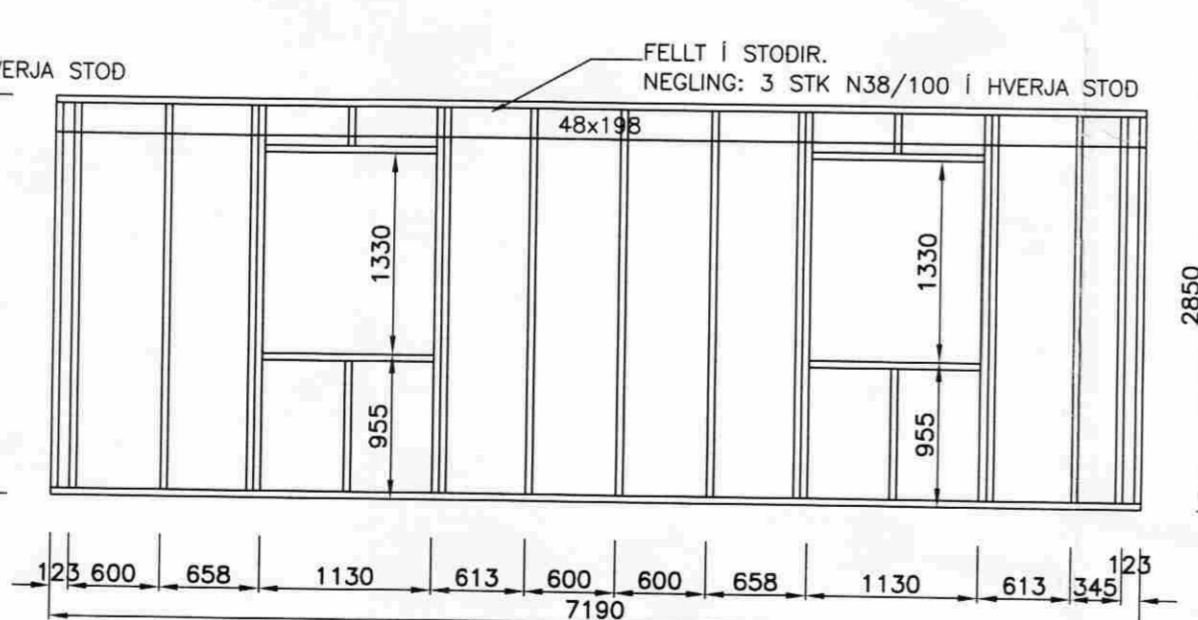

EIN-11

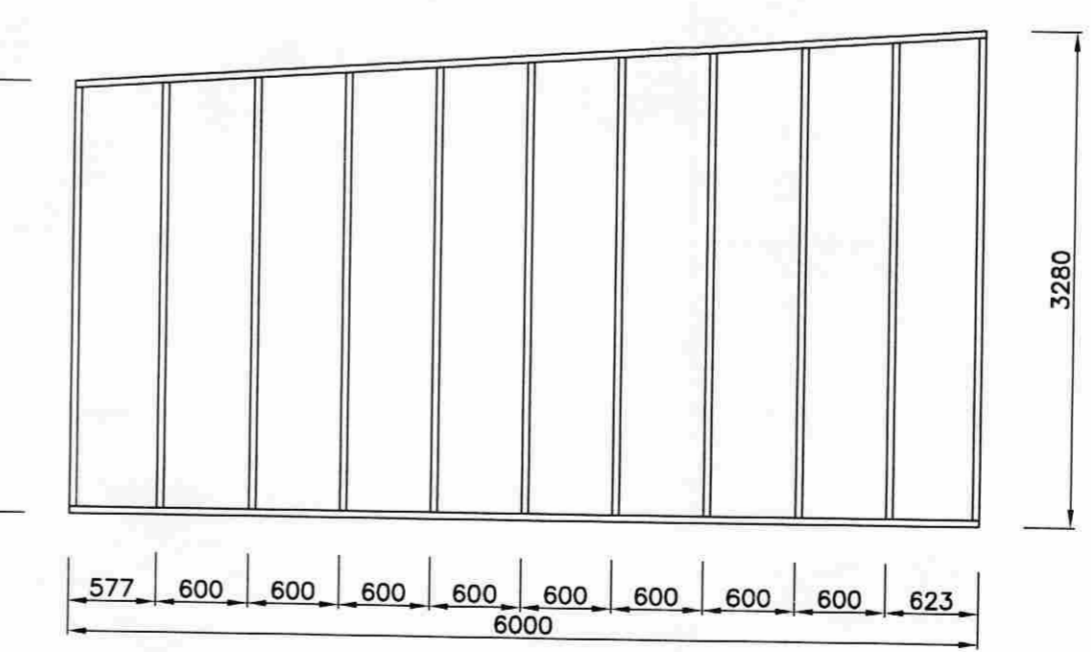

EIN-12

SGHÚS
 VERKFRÆÐISTOFA ÁRBORGAR ehf.
 AUSTURVEGI 69 800 SELFOSSI
 Sími 480 4800 FAX 480 4901
 www.verkarborg.is verkarborg@verkarborg.is

AUSTURVEGI 69 800 SELFOSSI
 Sími 482 3850 FAX 482 3851
 NETFANG sghus@sghus.is
 VEFANG www.sghus.is

ÞVERLÁG 2

BURDARVIRKI: MKV:
 VEGGJAGRINDUR MKV: 1:50

HANNAÐ: T. ELLERT TÓMASSON TEKNAÐ: BALDVIN ÁRNASON
 VERKNÚMÉR: 7055 SKRÁARNAFN: 7055-sp.dwg

DASETNING: SAMÞYKKT: *Bruno* TEKNING NÚMÉR:
 13.12.2007 213

201170-3979