

0 1 2 3 4 5 6 7 8 9 10 11 12 13 14 15 16 17

A

B

C

D

E

F

G

H

I



J

K


L

M

N

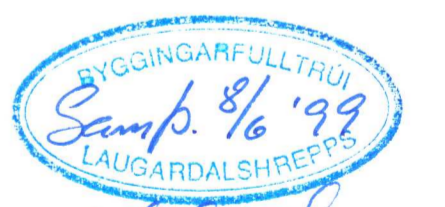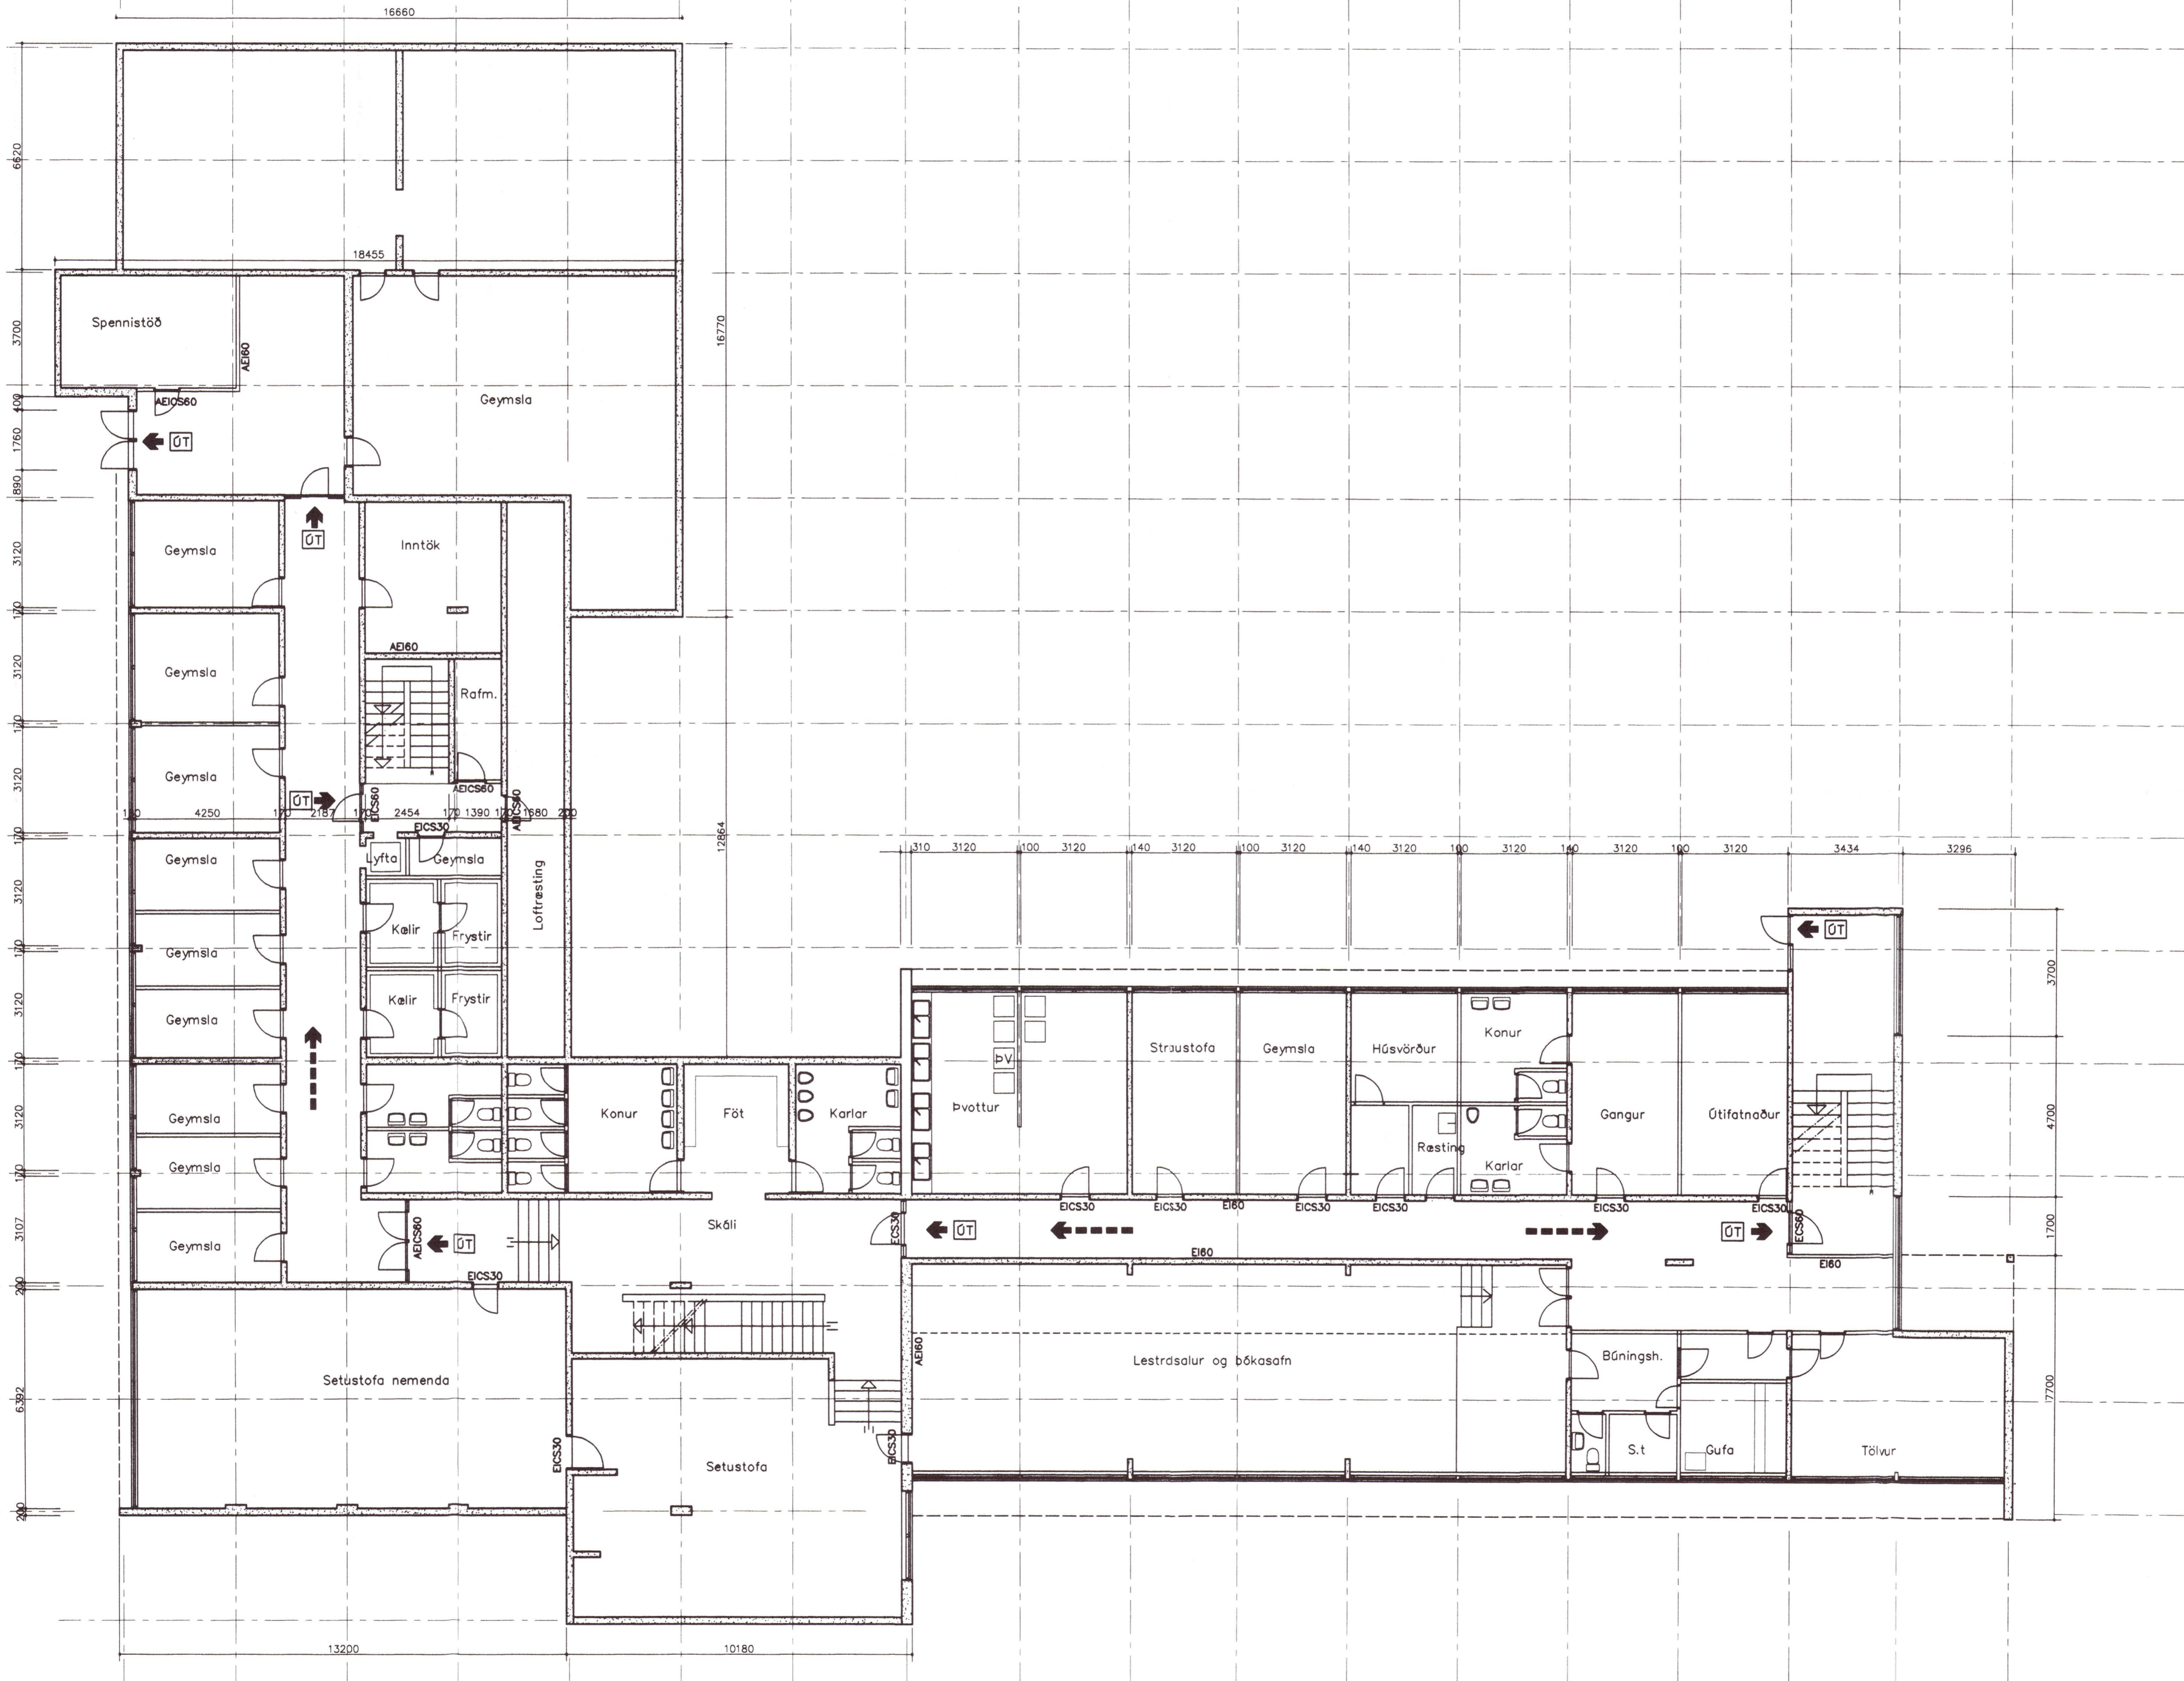

Handwritten signature in blue ink.

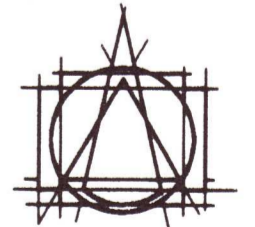

TEIKNISTOFAN HF
ARMOLA 6
108 REYKJAVÍK • Sími 863 8780

ÖRUL HALLDÓRSSON ARKITEKT F.A.I.
JÓSEF REYNS ARKITEKT F.A.I.
LEIFUR ÓSLASON BYGGINGAFRÉBINGUR B.F.I.
IVON STEFÁN ÓLLA ARKITEKT F.A.I.
BLAVHIL SIGURJÓNSSON ARKITEKT F.A.I.
ASGER ÁSDÓRSSON BYGGINGAFRÉBINGUR B.F.I.

VERKEFNI
K.H.l. Heimavist og kennsluhúsnæði. Íþróttaskor

VERK
Grunnmynd kjallari

SAMB. *Handwritten signature and date: 0207 53 4089*

MÁL 1:100 NR. 457-06
DAGS. 16.03.99 1.03

BR. 06.07.99. Brunamál. TEKN. A.J.