
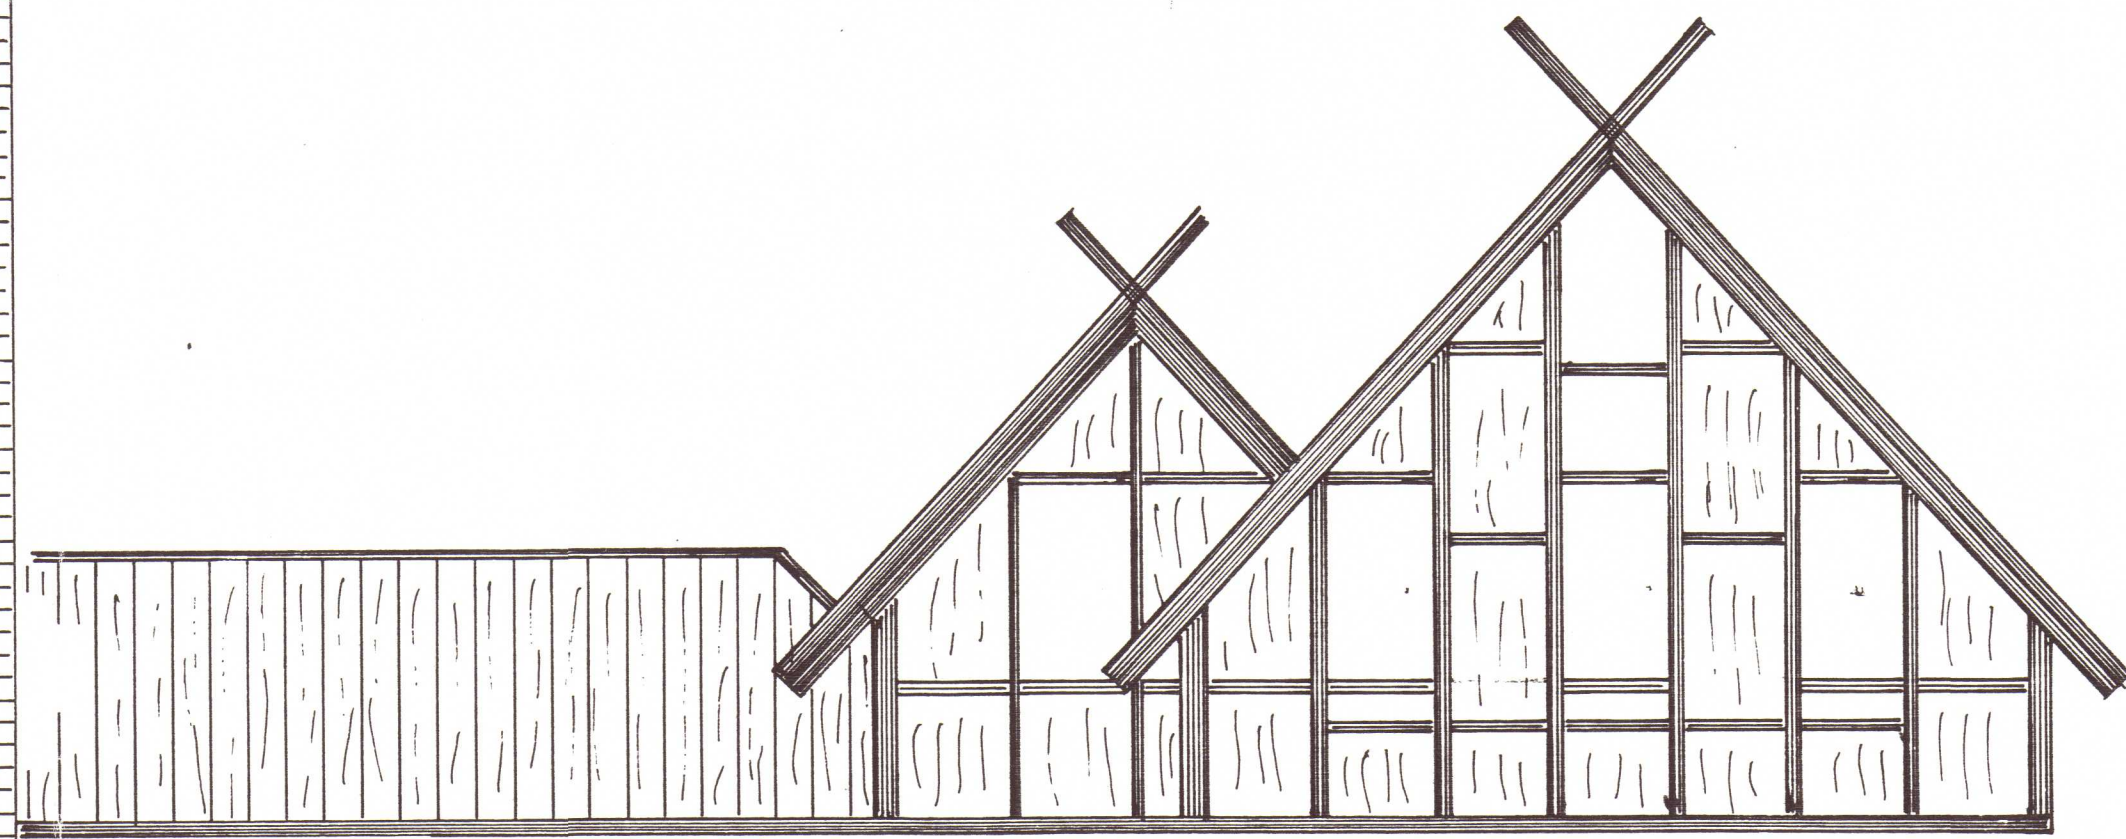
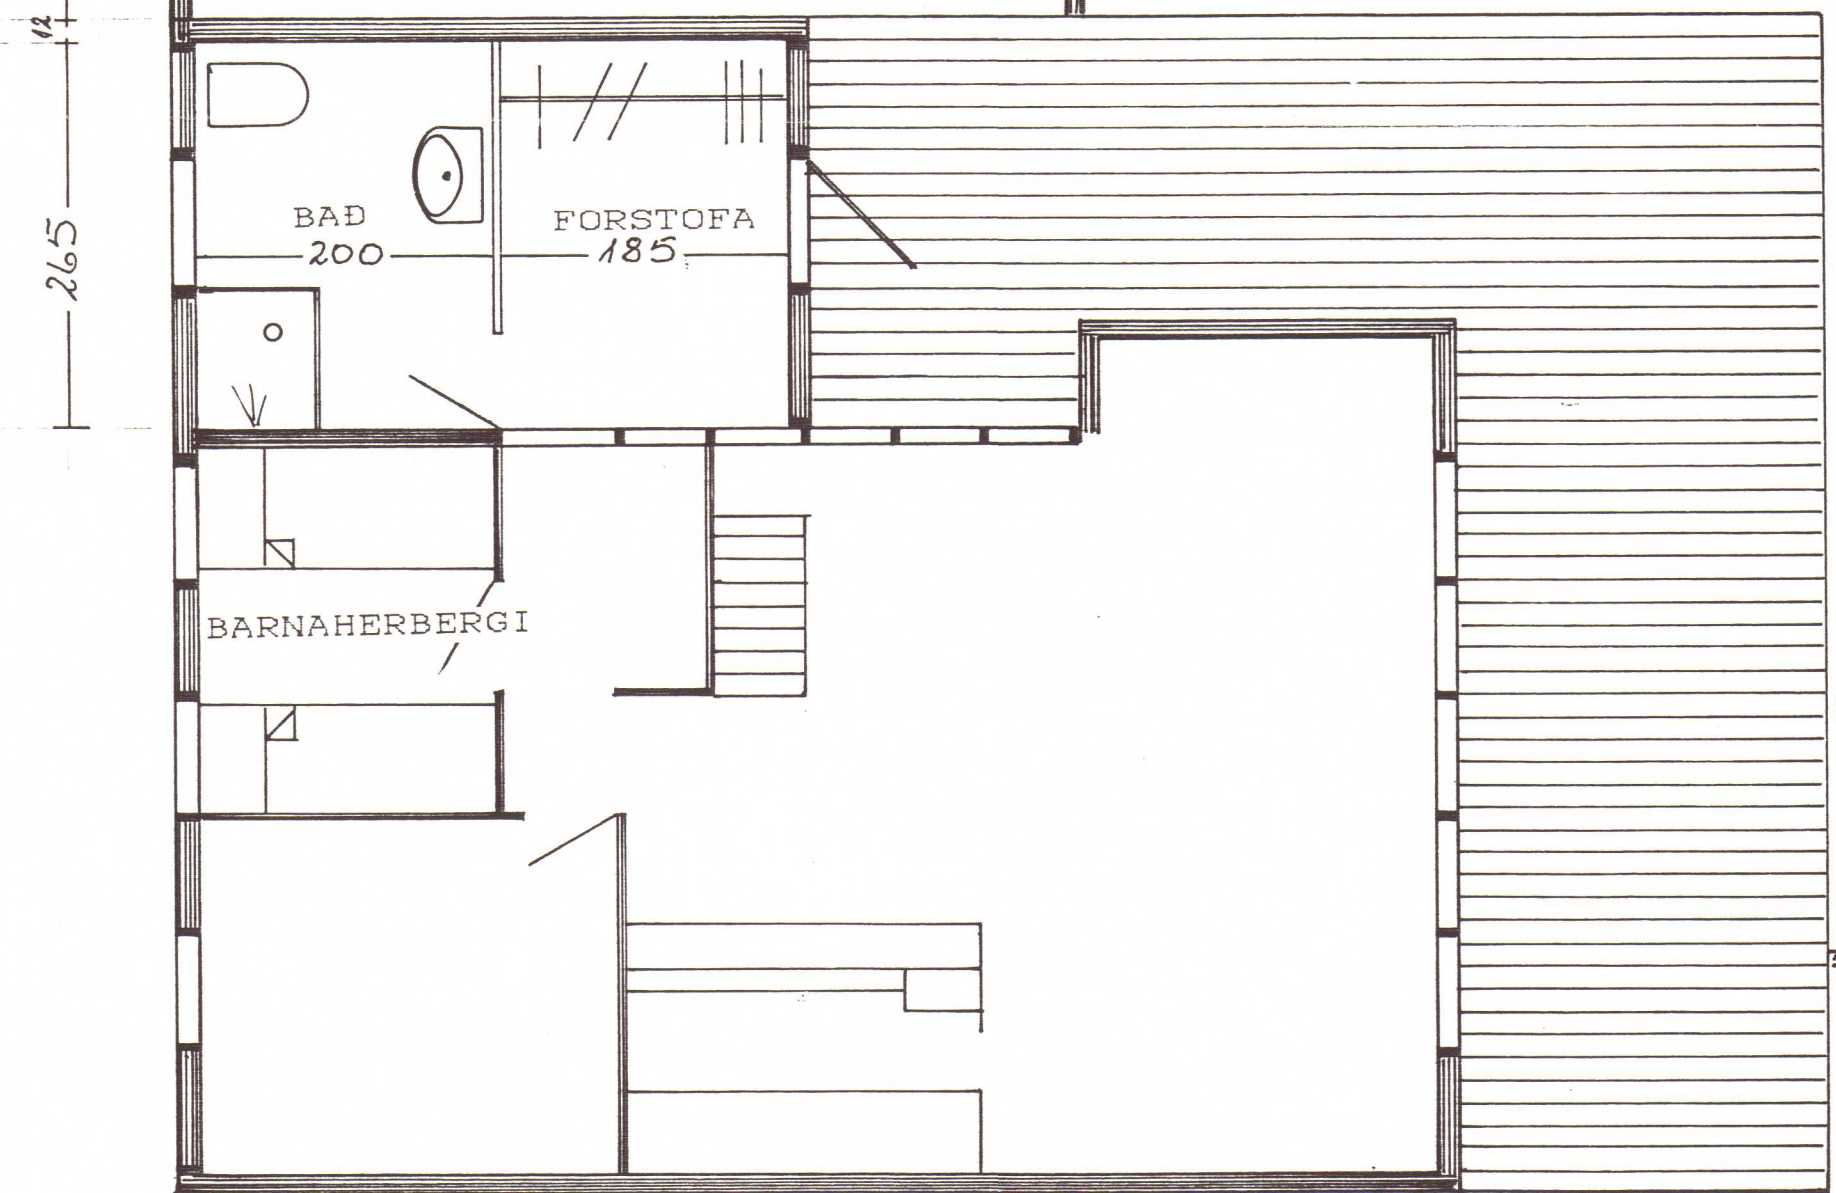
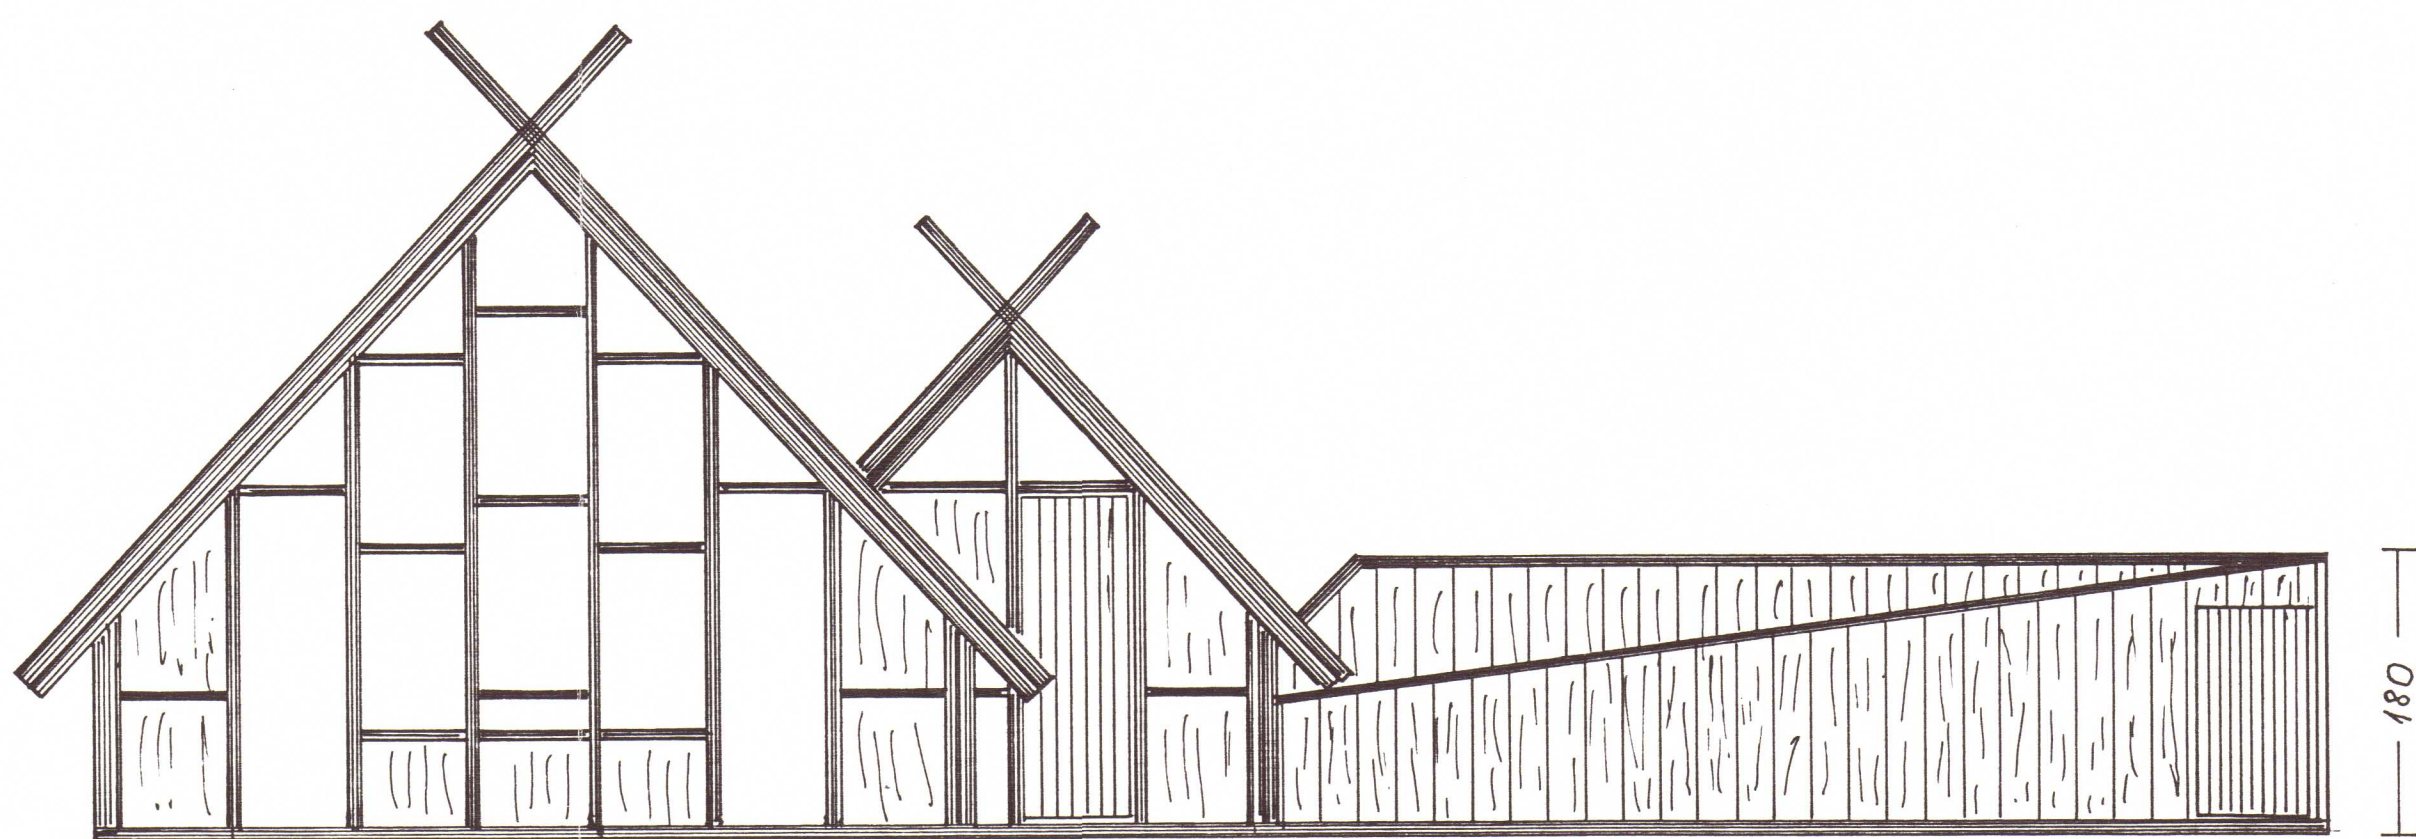


BYGGINGARFULLTRUI
25/4 '90
BISKUPSTUNGNAHRE PPS

Heiða Elímars

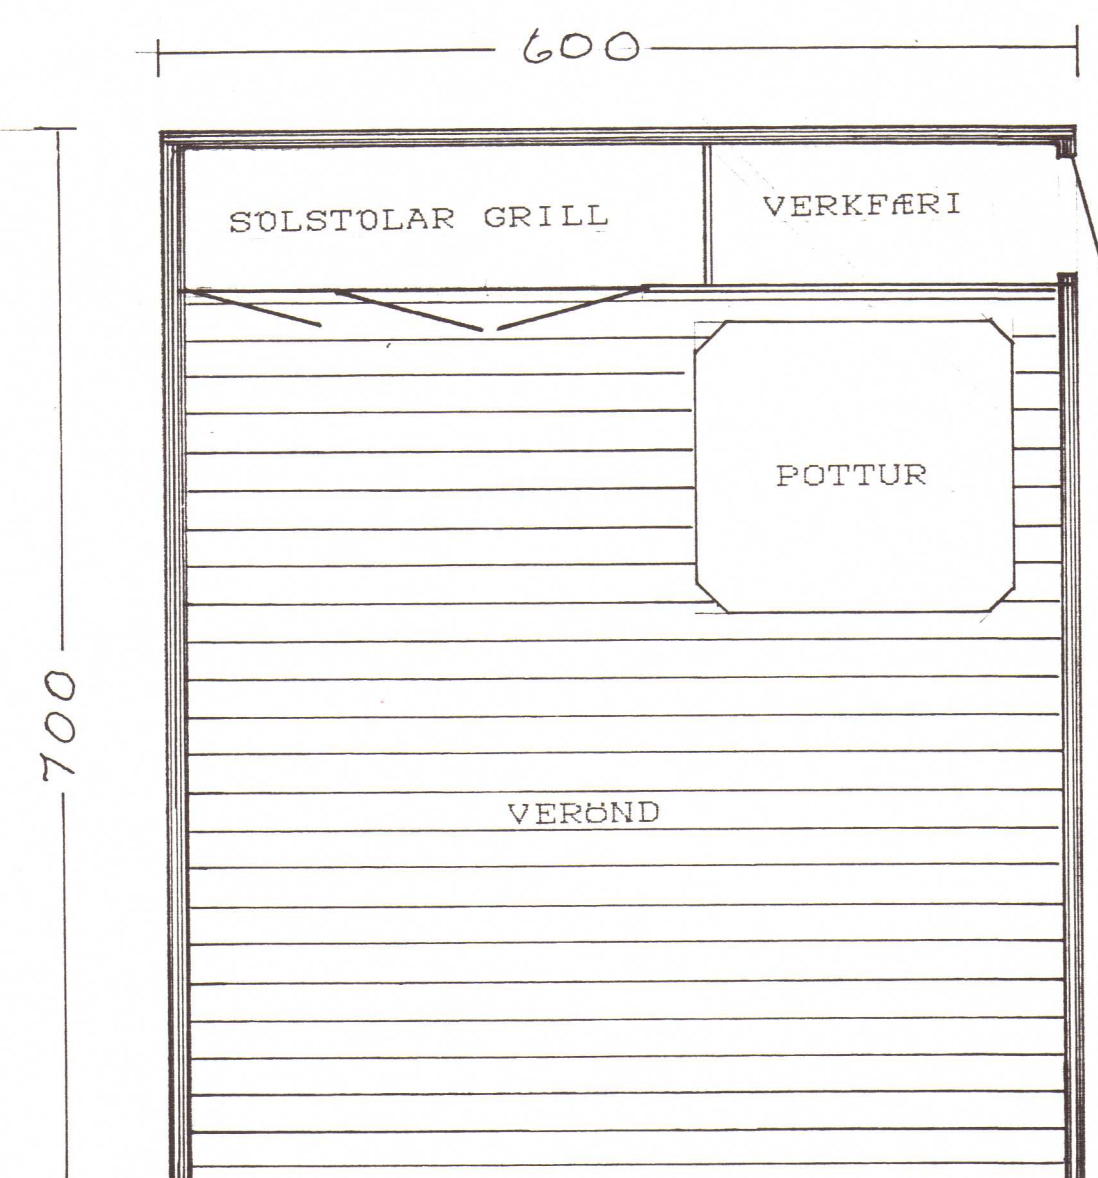

3300-0140

SUMARHUS
STARFSMANNAFELAGS AKRANESS
EFRIREYKJUM BISKUPSTUNGUM
BREITING
FORSTOFA BAD OG VEROND
MAL 1: 50 GERT 1 APRIL 1990
HEIDAR ELIMARS 72019 9852561