


B ÁSÝND  
001 1:20

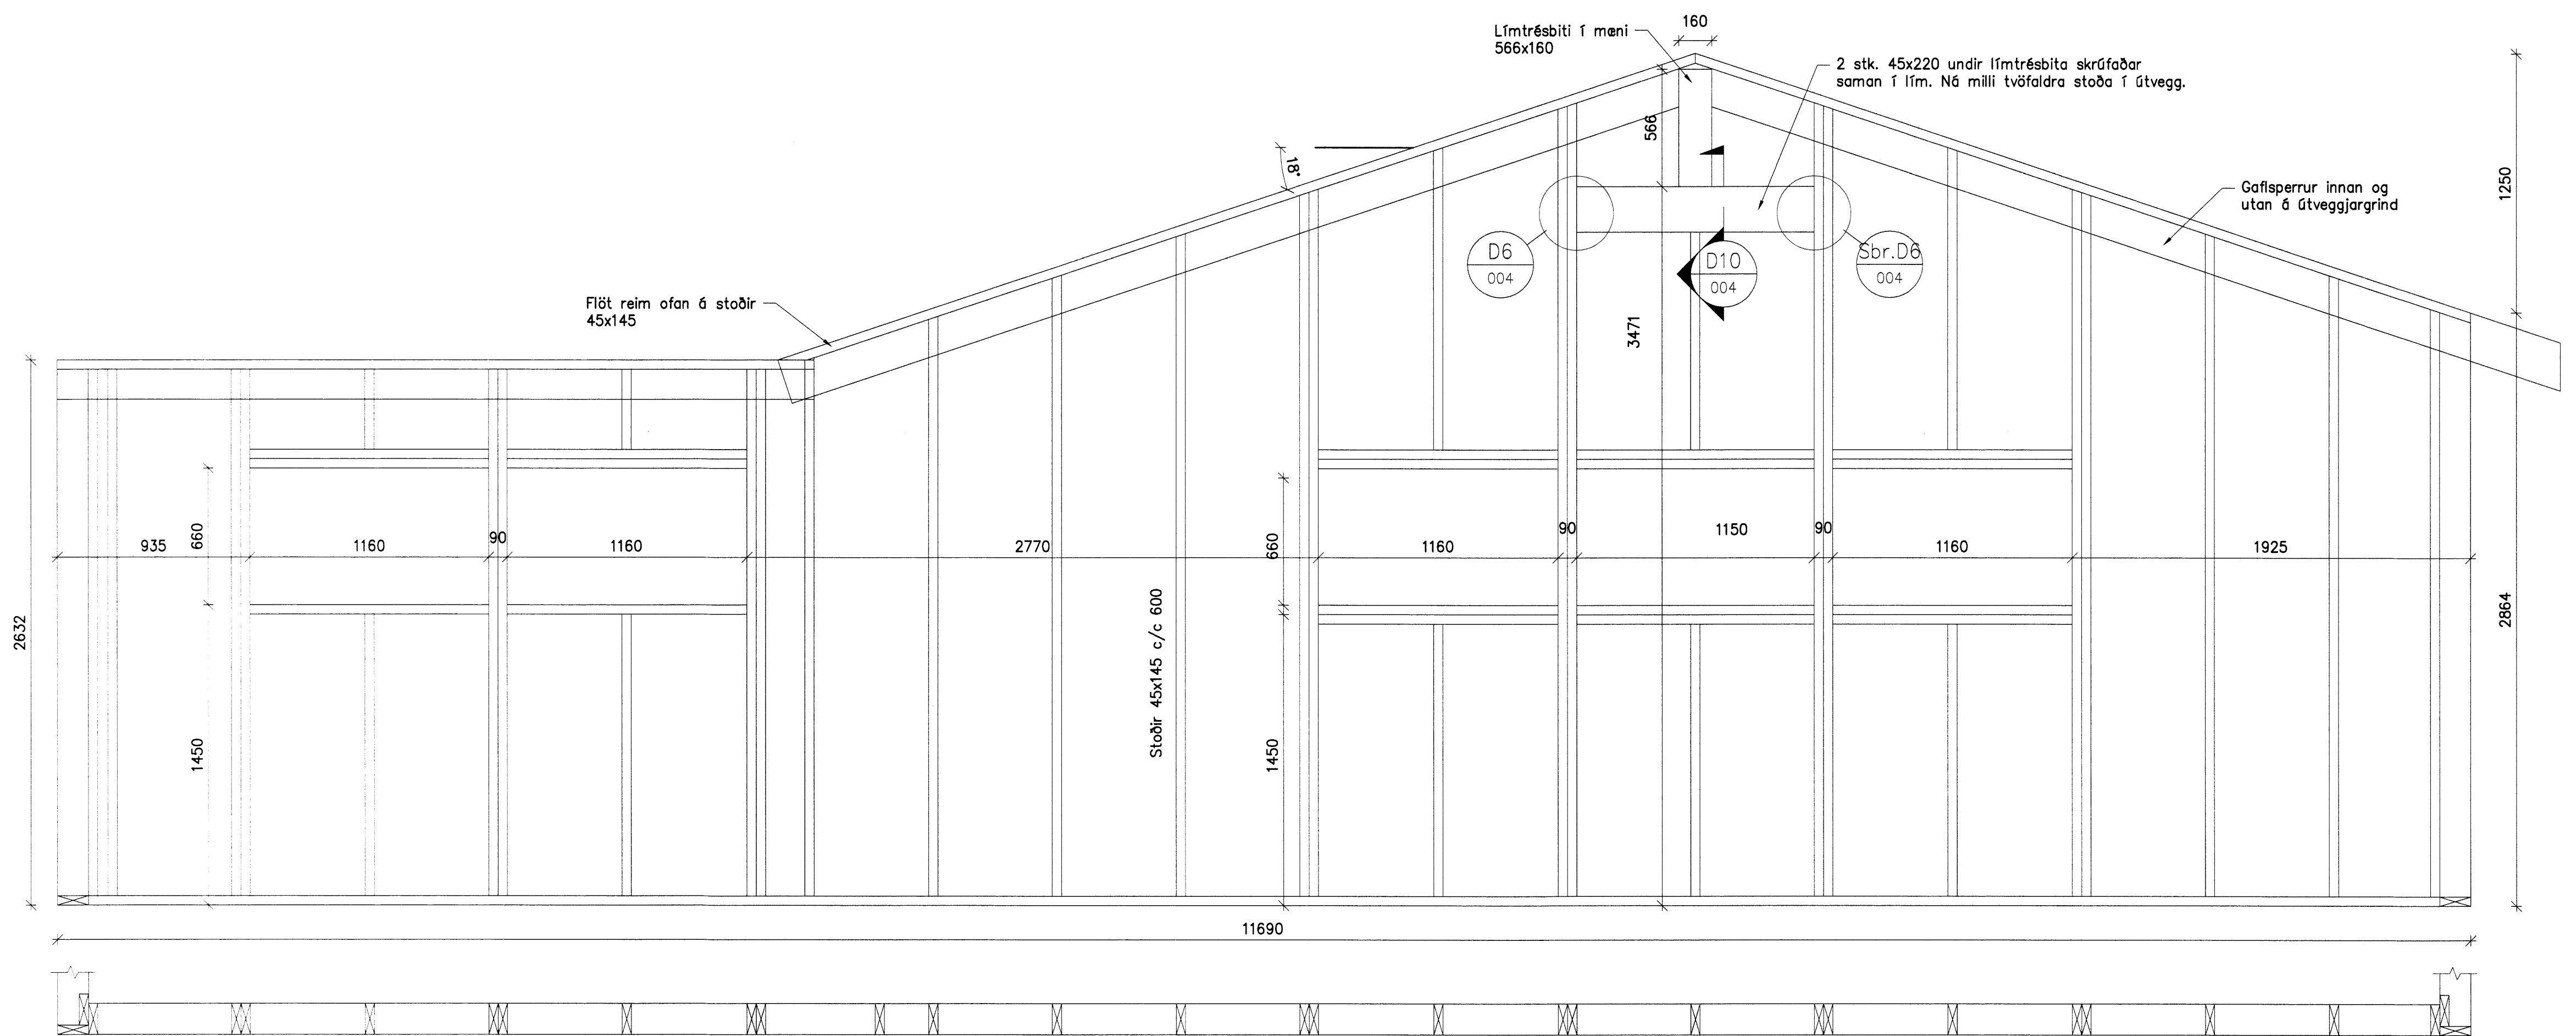

C ÁSÝND  
001 1:20

**VERKÍS**

www.verkis.is - sími: +354 422 8000

SAMÞYKKT:

Ráðgjafi: VERKÍS hf. Hagkerfi 157773-556

A 2015-05-05 VERKTEIKNING RaB RaB ArG ArG  
ÚTG DAGS SKÝRINGAR TEIK HANN RÝNT SAMÞ

STÓRA ÁRMÓT, FLÓAHREPPI  
VIÐBYGGING ÍBÚÐARHÚSS  
Burðarvirki  
Ásýndir

VERKFANG 06189 TEIKNING C50.002 A