




**F6 Festing F6**  
2-1.1 1:10

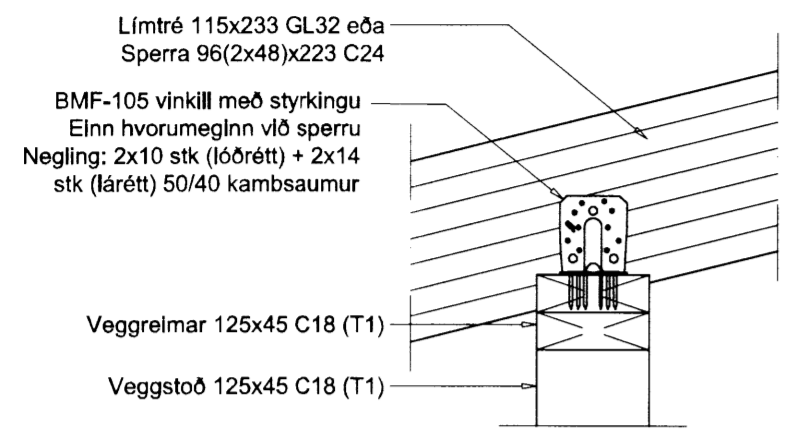

**F7 Festing F7**  
2-1.1 1:10

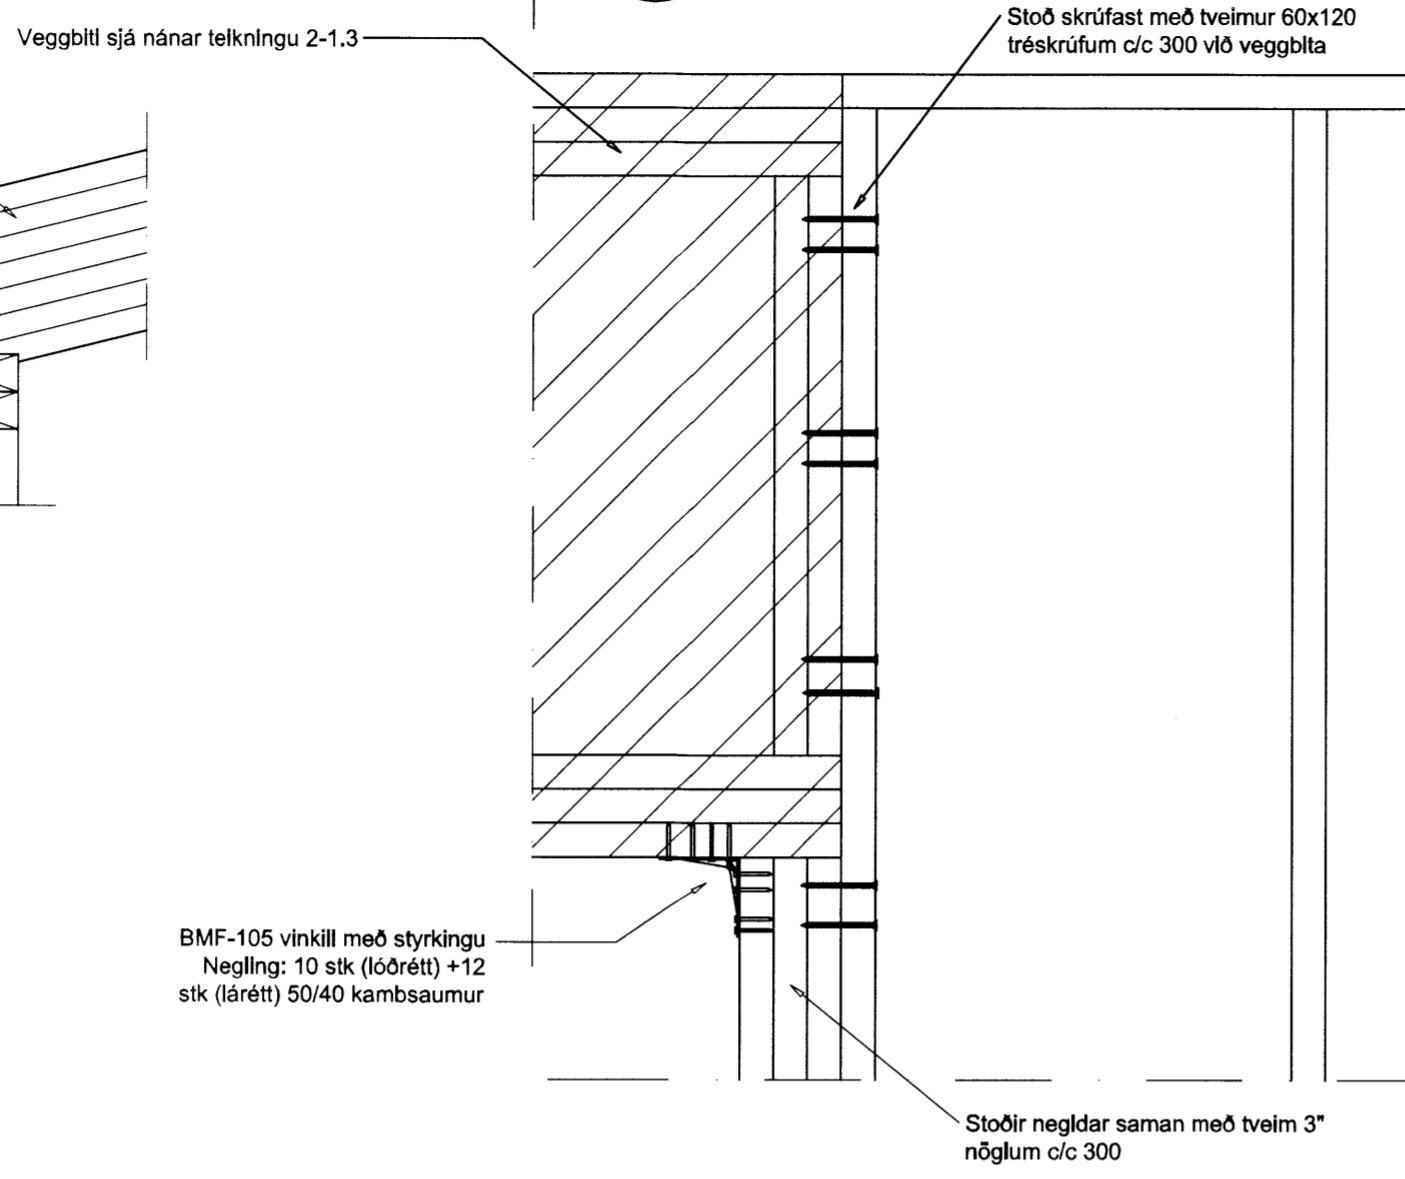


**F8 Festing F8**  
2-1.1 1:10

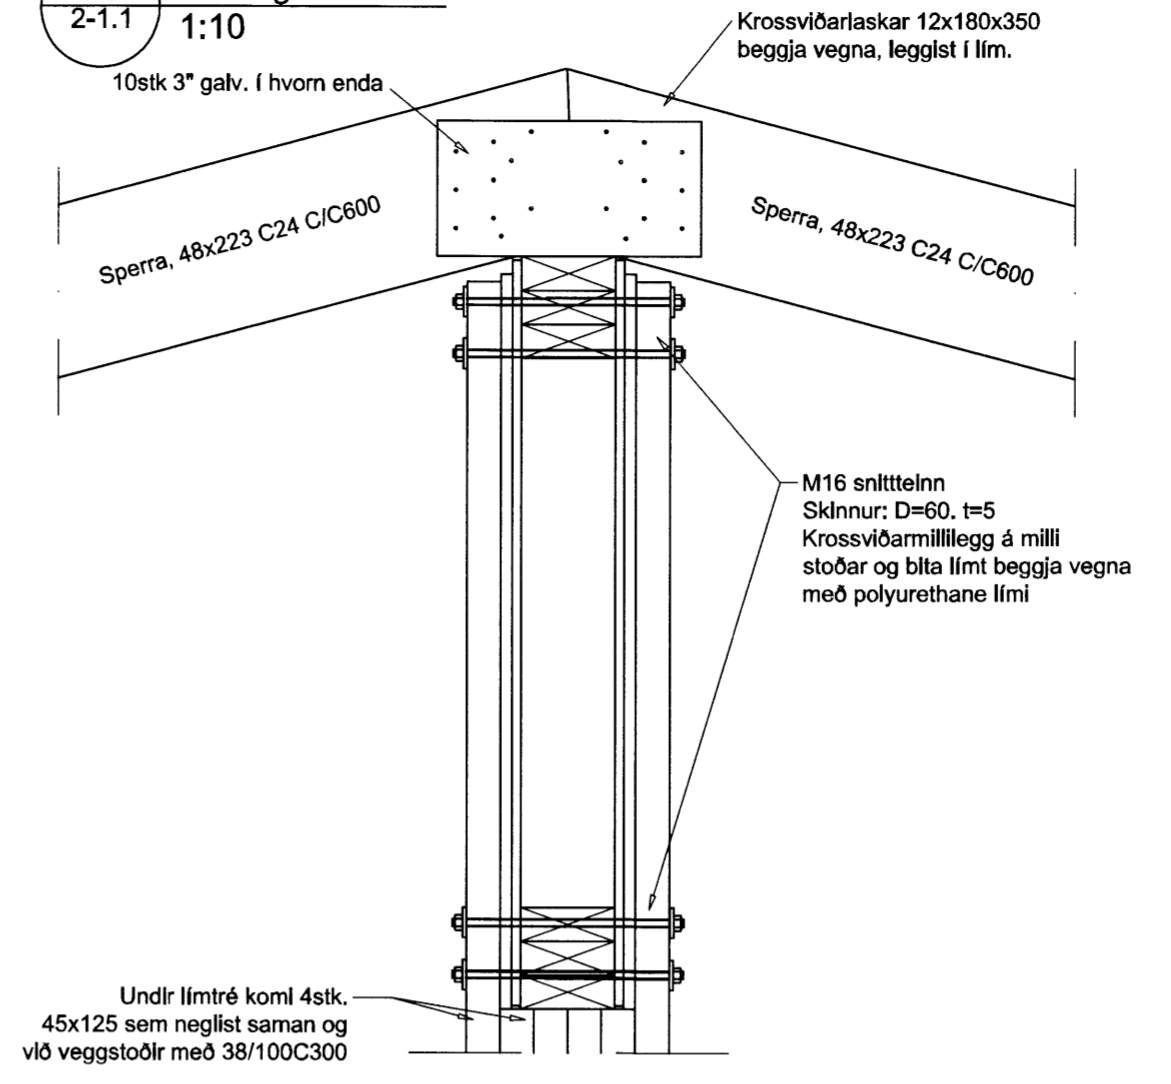


**F9 Festing F9**  
2-1.1 1:10


**FESTING F3 1:10**

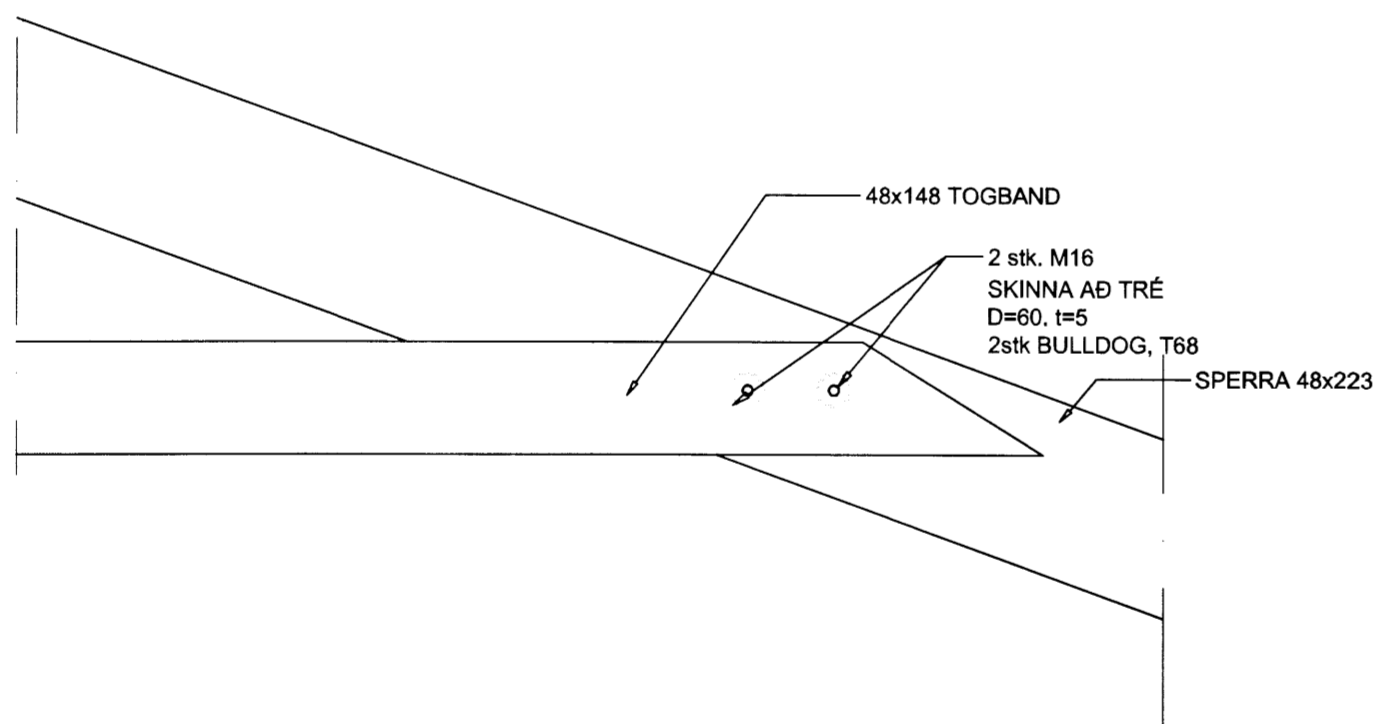


**F11 Festing F11**  
1:10

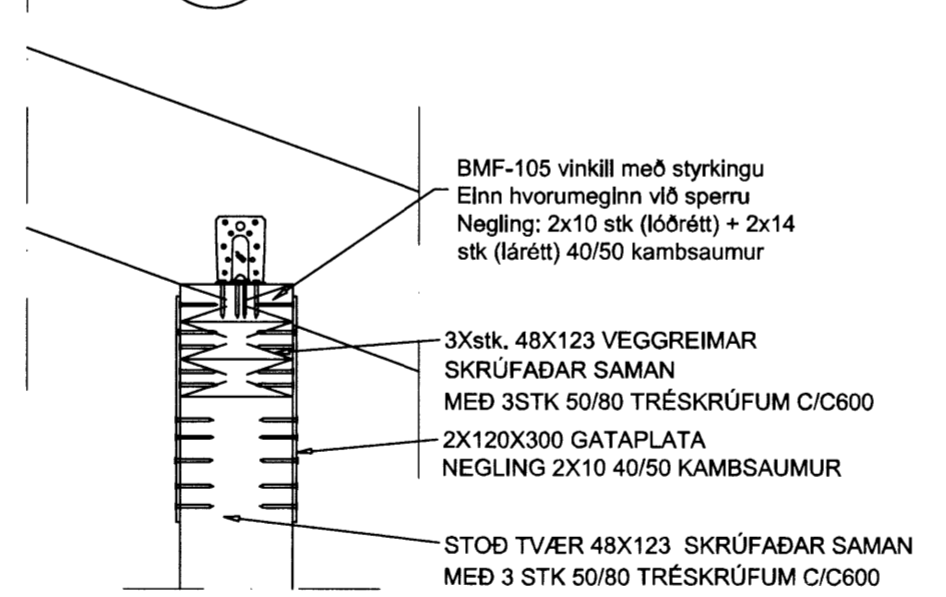



**F10 Festing F10**  
1:10

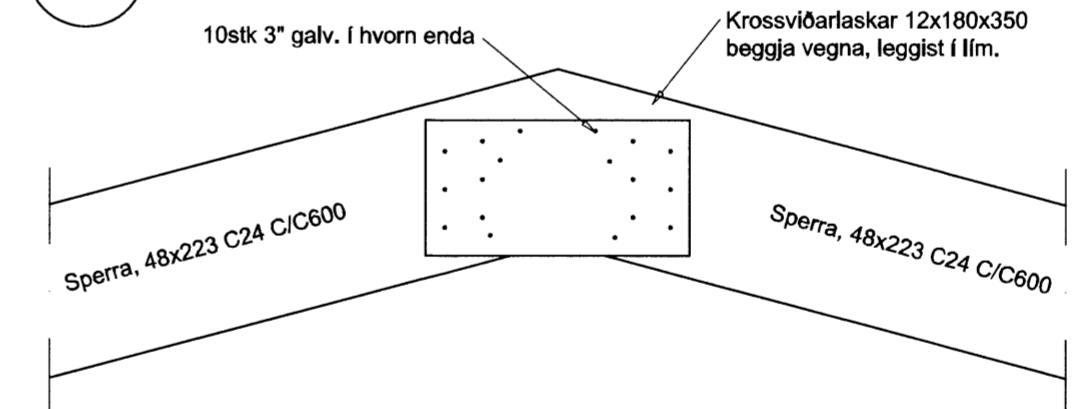

**a Snið festing F4**  
2-1.1 1:10

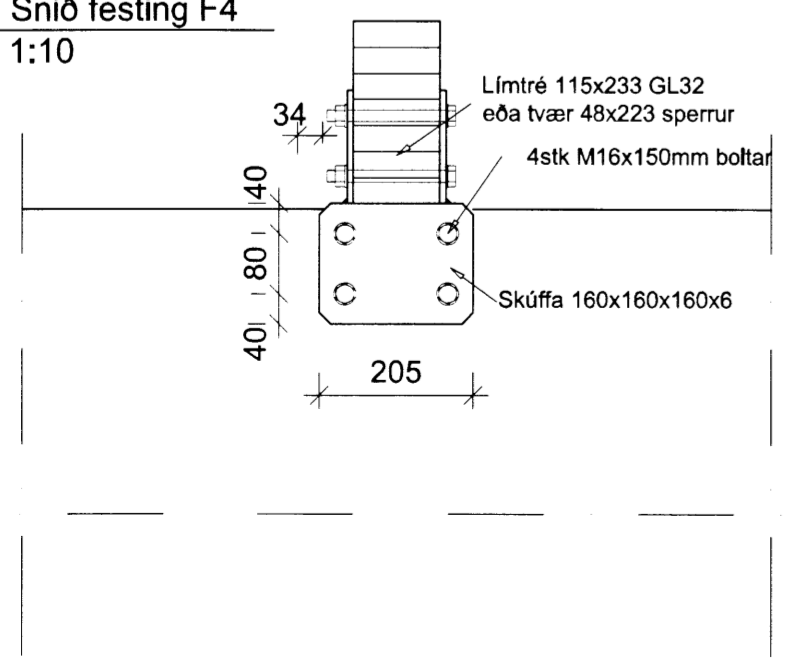

**b Snið festing F5**  
2-1.1 1:10

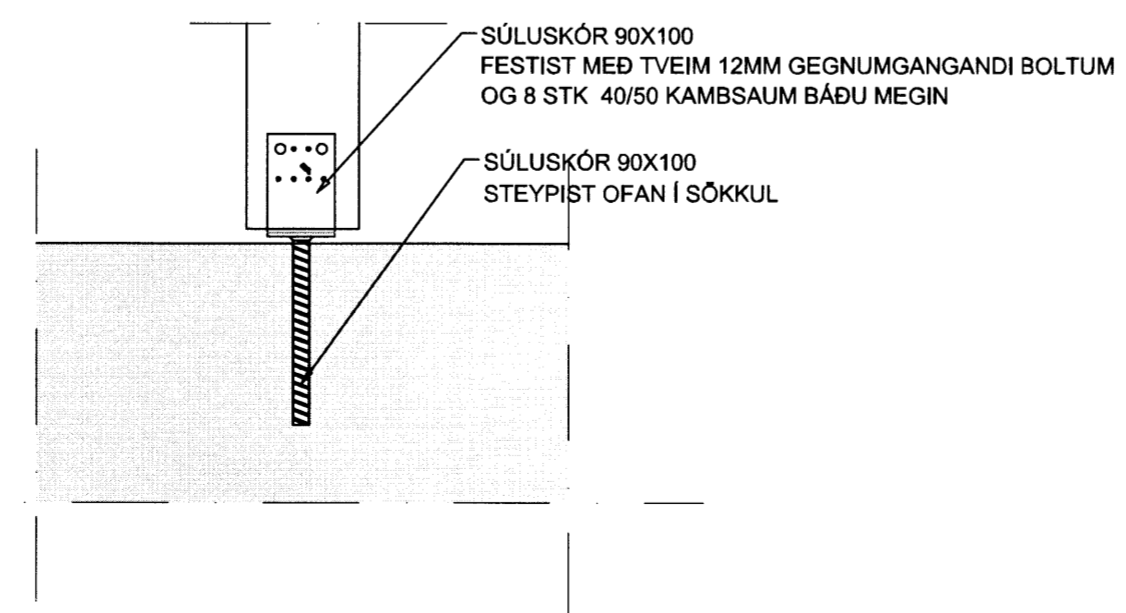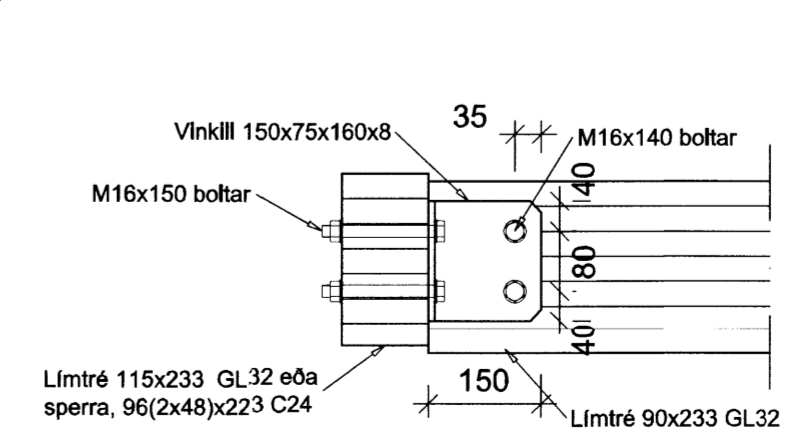

Skipulegs- og byggingarfulltrúi Uppsveita bs.  
**Yfirfarið**  
24 JUNI 2015  
Byggingarfulltrúi

BREYTINGAR			
NR.	DAGS.	BREYTING	Sp.

BBD ehf. kt. 660111-0500  
Arnarbrauni 11, 220 Hafnarfrói  
Netfang: bbd@bbd.is  
Símanúmer: 899-3077

SAMÞYKKT Jökull Jónsson 270575-4209

VERK  
**BORGARHOLTSBRAUT 6**  
**GRÍMSNES- OG GRAFNINGSHREPPI**  
TEIKNING  
**BURDARVIRKI**  
**ÞAKVIÐIR OG SNIÐ**

DAGS. MAI 2015  
HANNAD/TEIKNAD JPJ/GHS  
TEIKNING NR. 2-1.2