


**02-01**  
 Mk:1:20

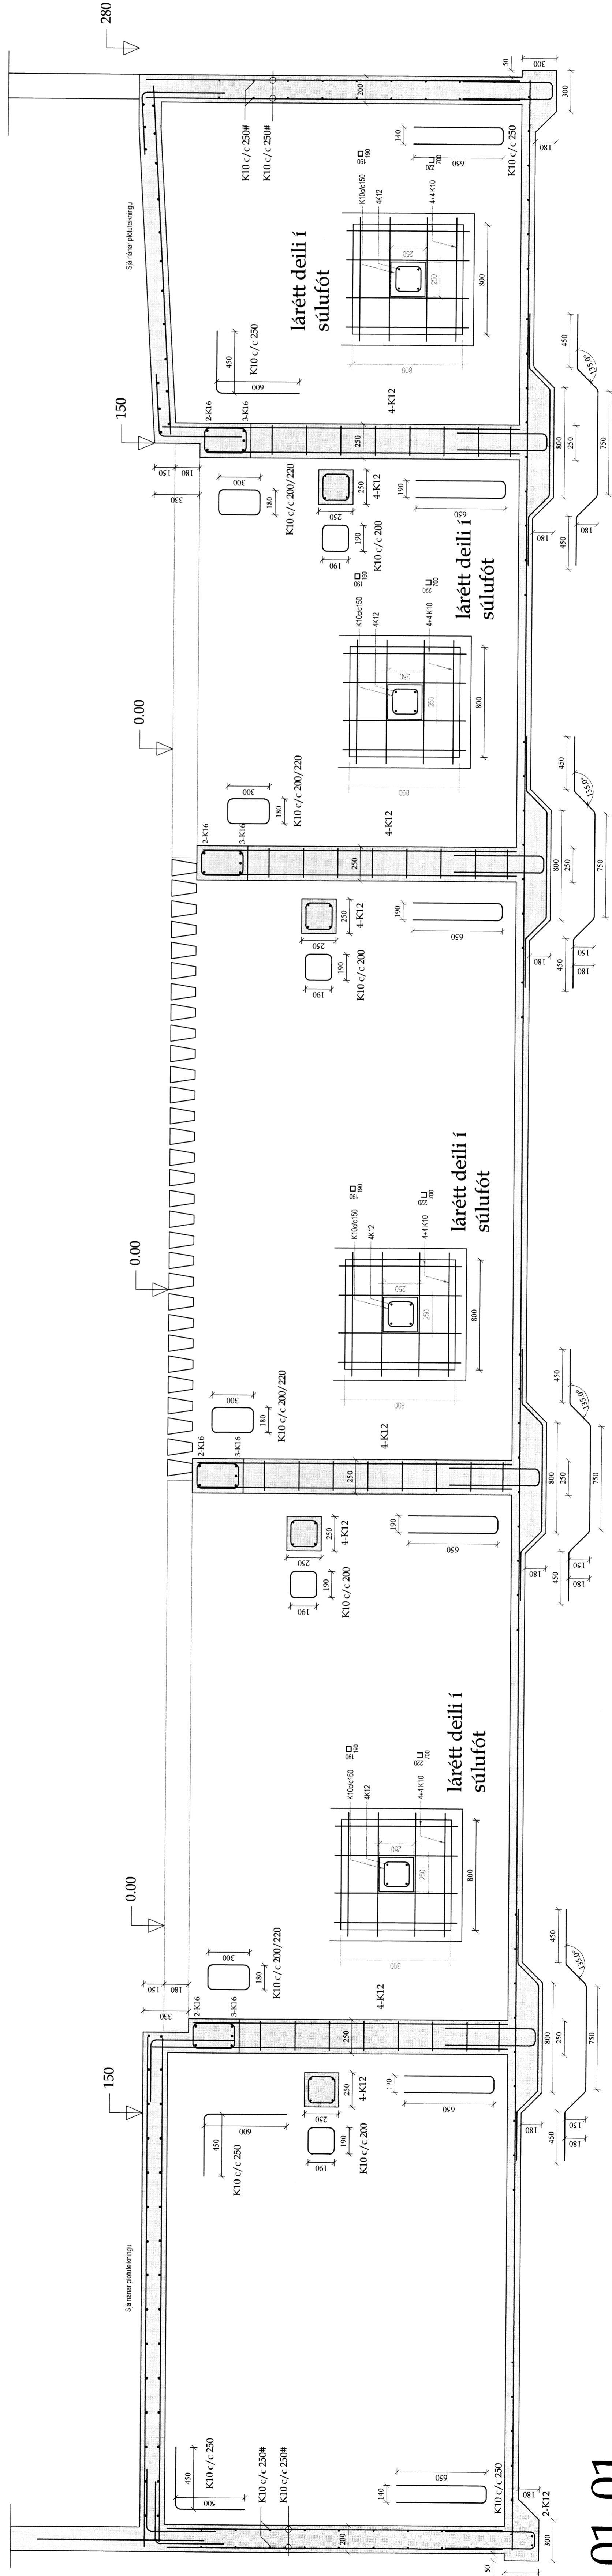

**01-01**  
 Mk:1:20

Verk:	<b>Stóru Reykir (Lausagöngufjós)</b>
Verktali:	<b>Pverdeilli 01 og 02</b>
Talennr.:	<b>B-02</b>
Verktali:	<b>Lausagöngufjós ehf.</b>
Maðstærð:	1:50
Dagur:	10 jan. 2015
Verktali:	<b>VIHARTIÓ</b>
Skuldbæringar:	Skuldbæringar 10.2.hvab.
Skilfréttir:	Skilfréttir 55/170
Áttunúmer:	Áttunúmer 180160-3109
Teiknari:	Samundur Óskarsson
Samþráttur:	Samundur Óskarsson

2/54