


LANDNÚMÉR : 220041
STADGREINIR : 8719-3-9500080

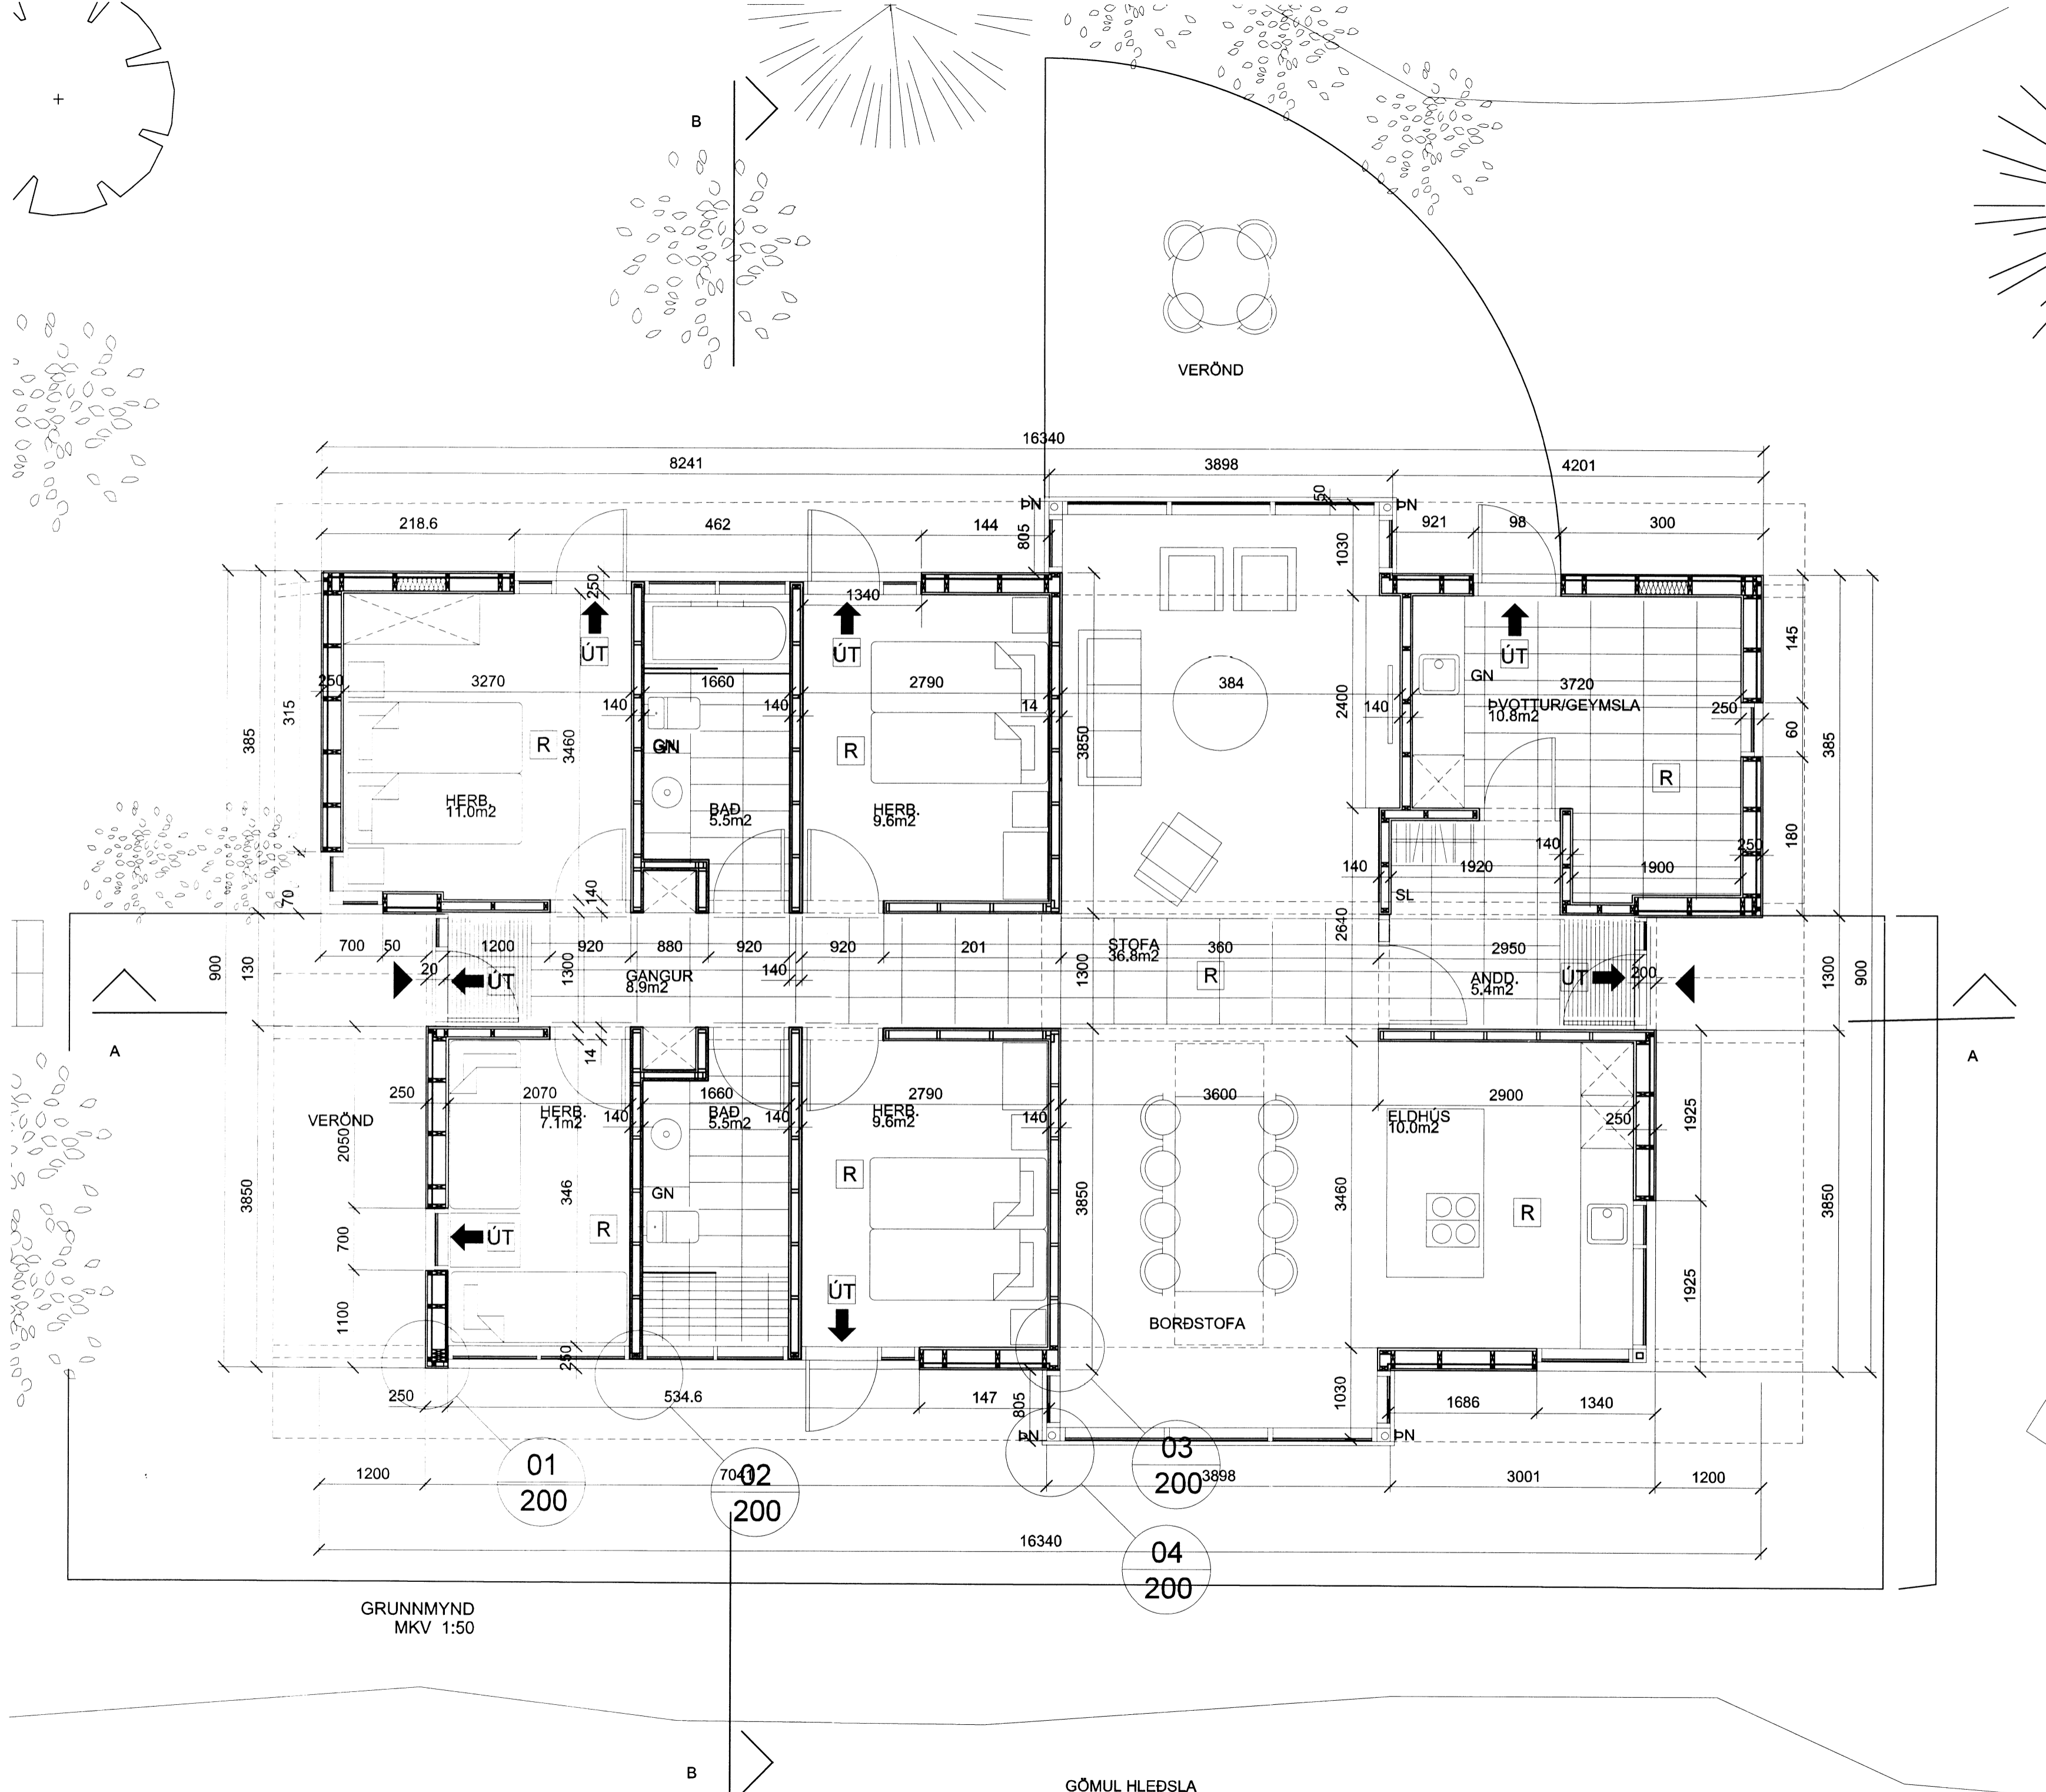

GRUNNMYND
MKV 1:50

ÖLFUSVATN 3
GRÍMSNES OG GRAFNINGSHREPPI
FRÍSTUNDALÓÐ 8
GRUNNMYND 1 : 50



**Teiknistofa
Ingimundar
Sveinssonar**
Barónsstíg 23
101 Reykjavík
Sími 5204900
Fax 5204901
tis@tis.is
www.tis.is

INGIMUNDUR SVEINSSON 210442 2869
JÓHANN EINARSSON 050252 7799

5274