

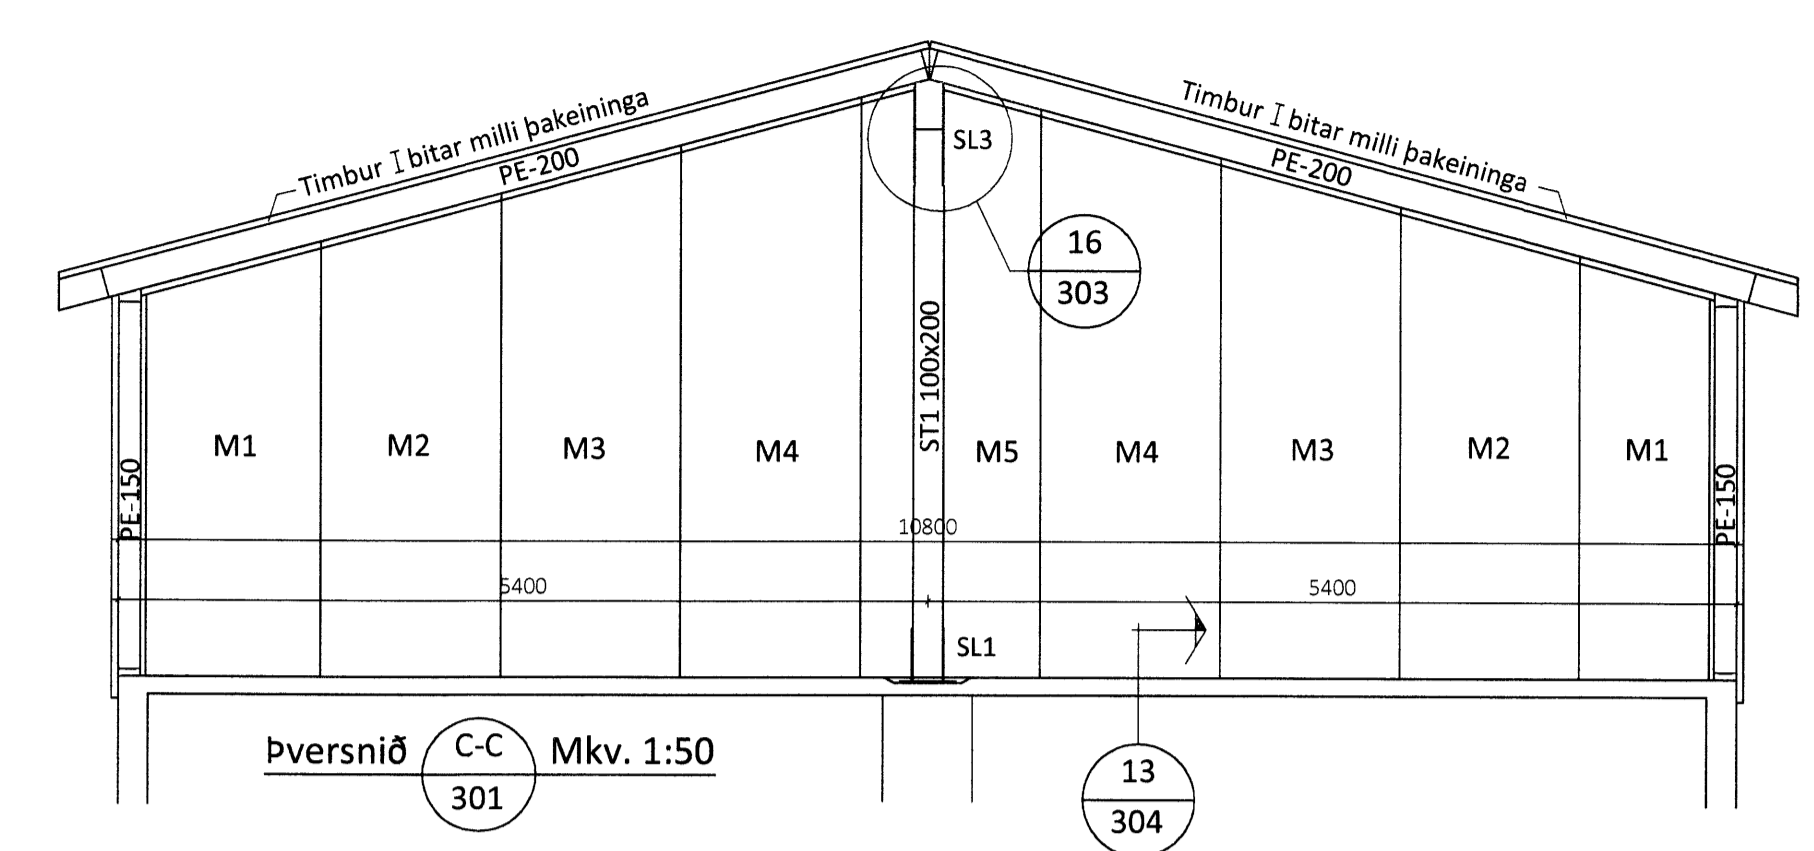



pversnið B-B Mkv. 1:50
301

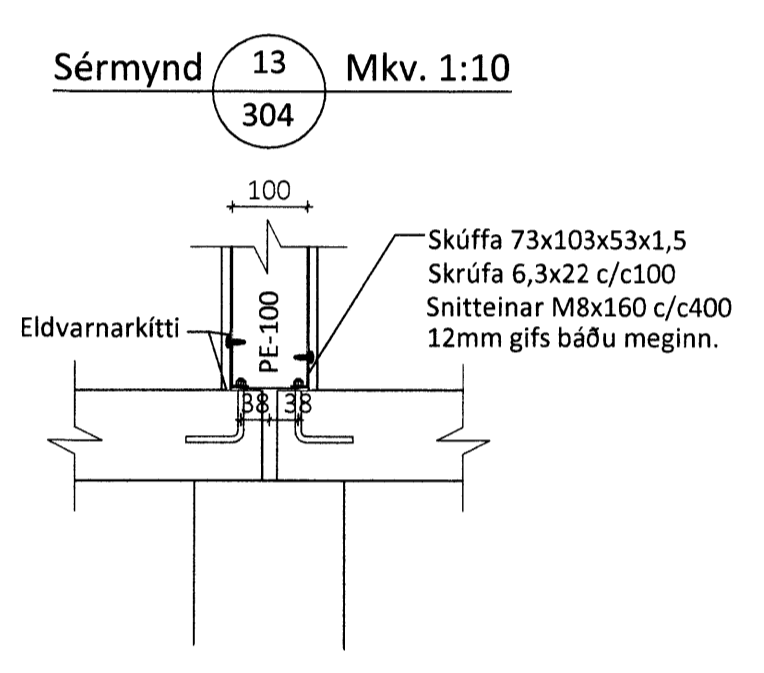




pversnið C-C Mkv. 1:50
301

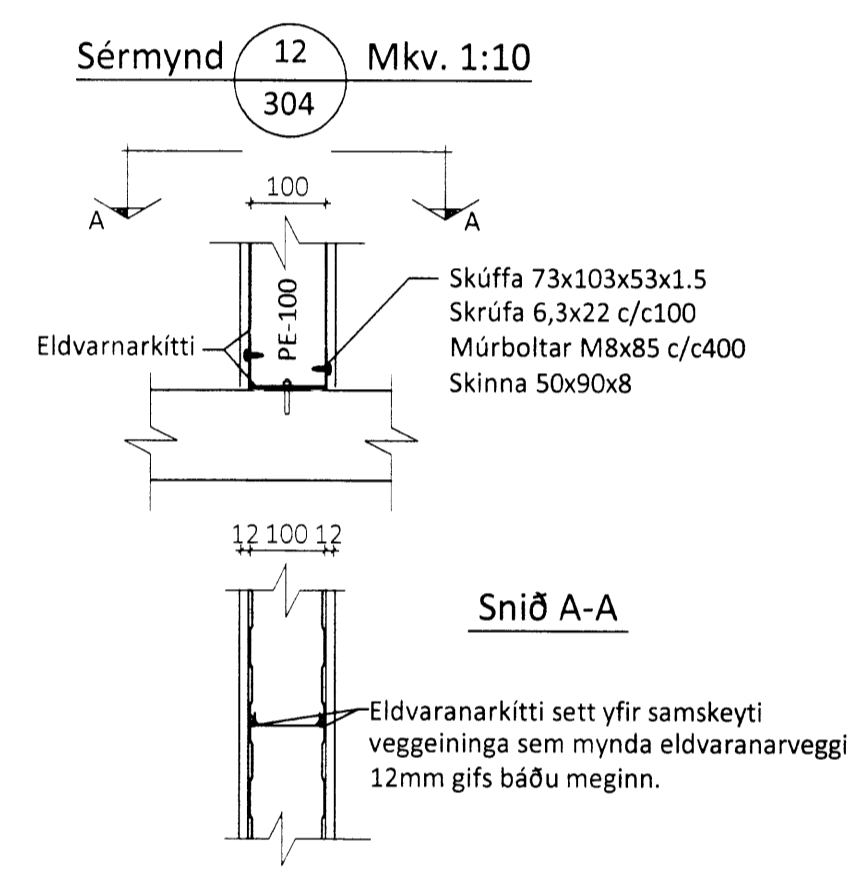





Sérmynd 14 Mkv. 1:10
304

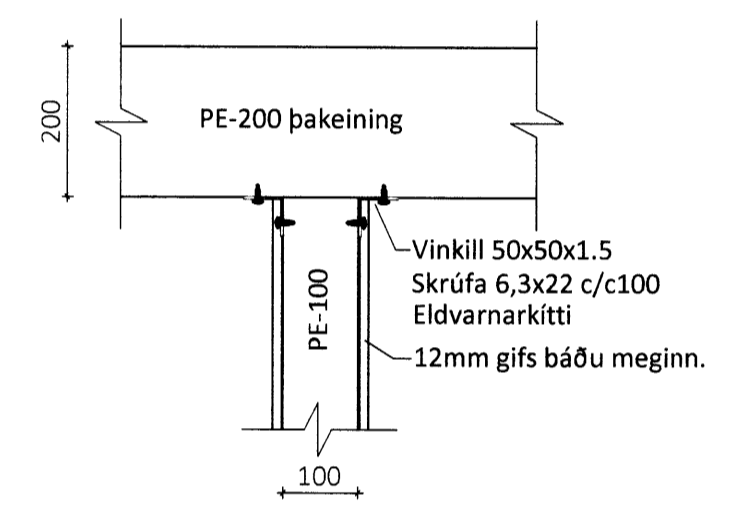

Sérmynd 15 Mkv. 1:10
304

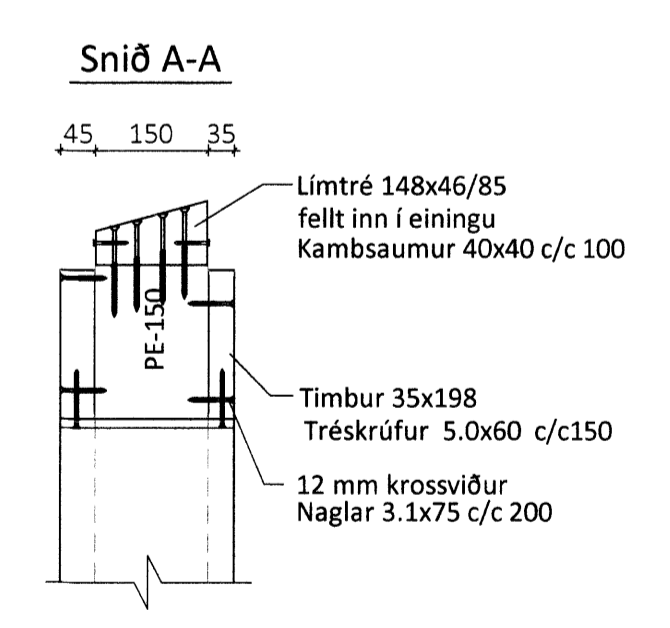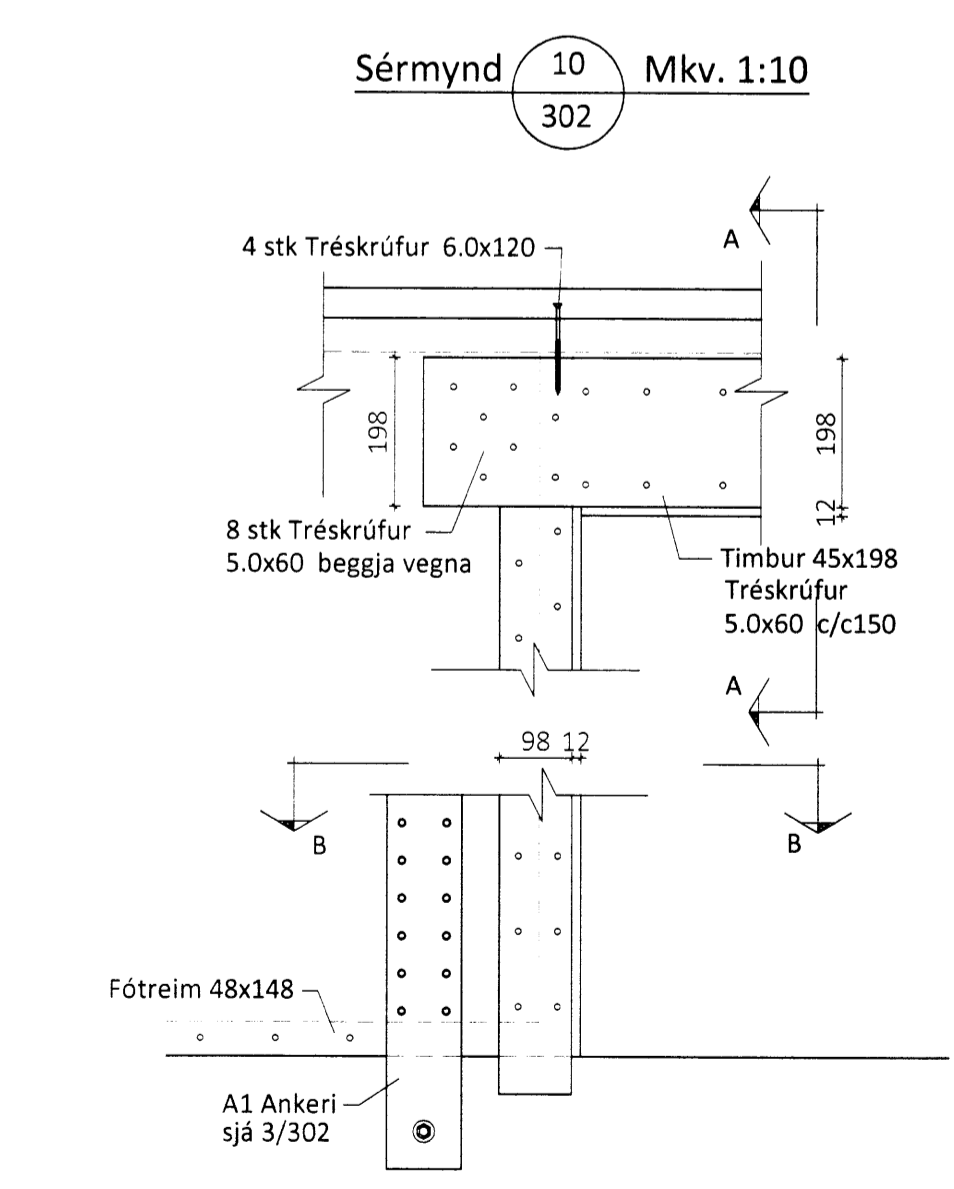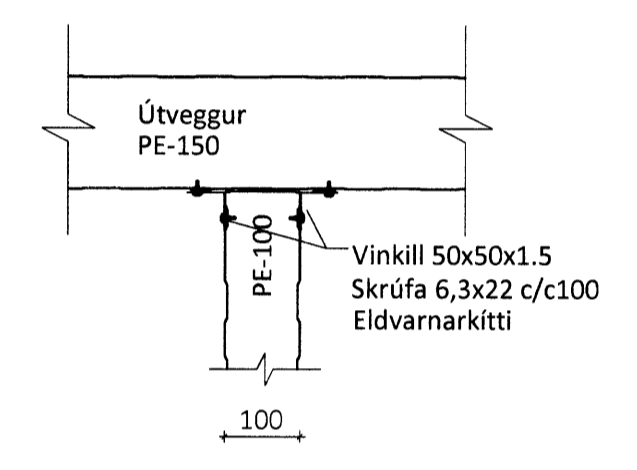

Sérmynd 11 Mkv. 1:10
302

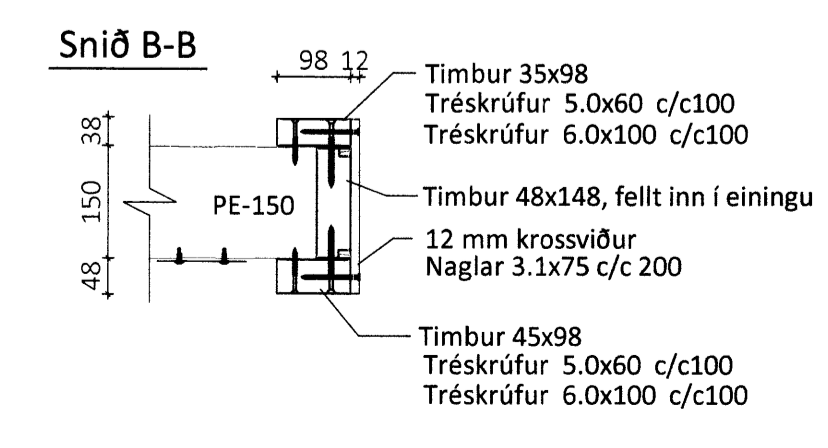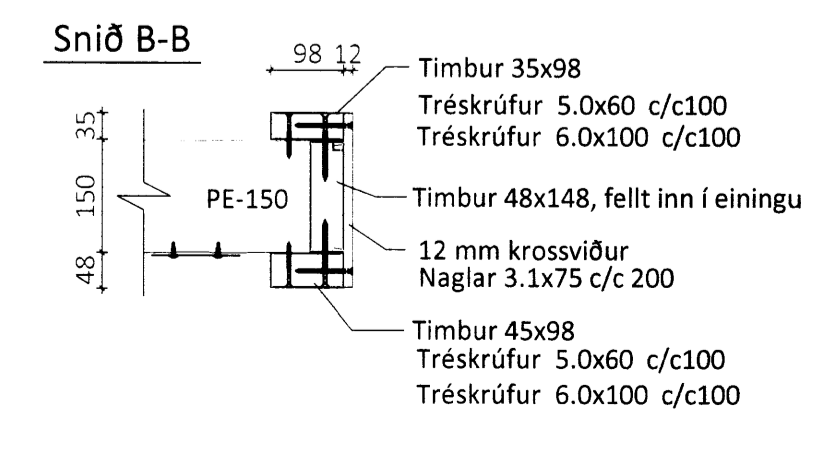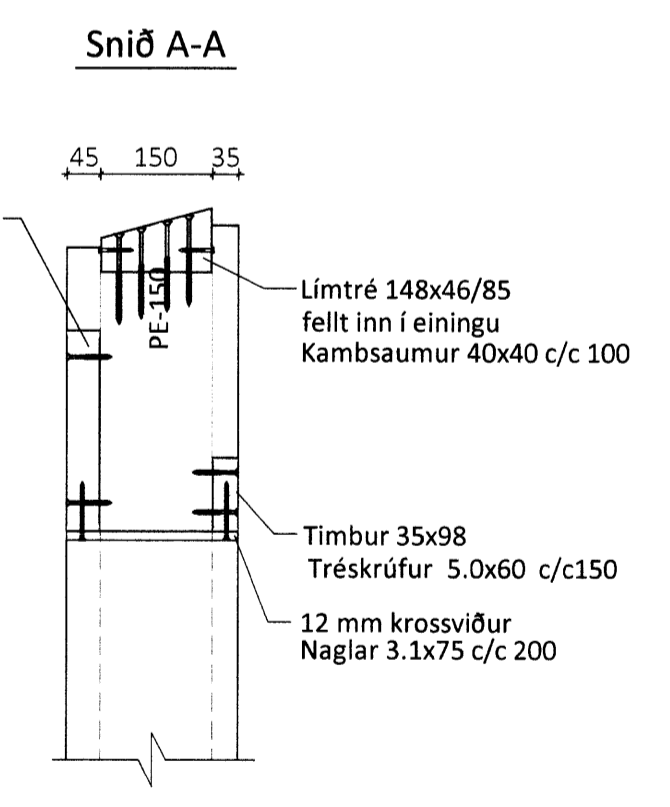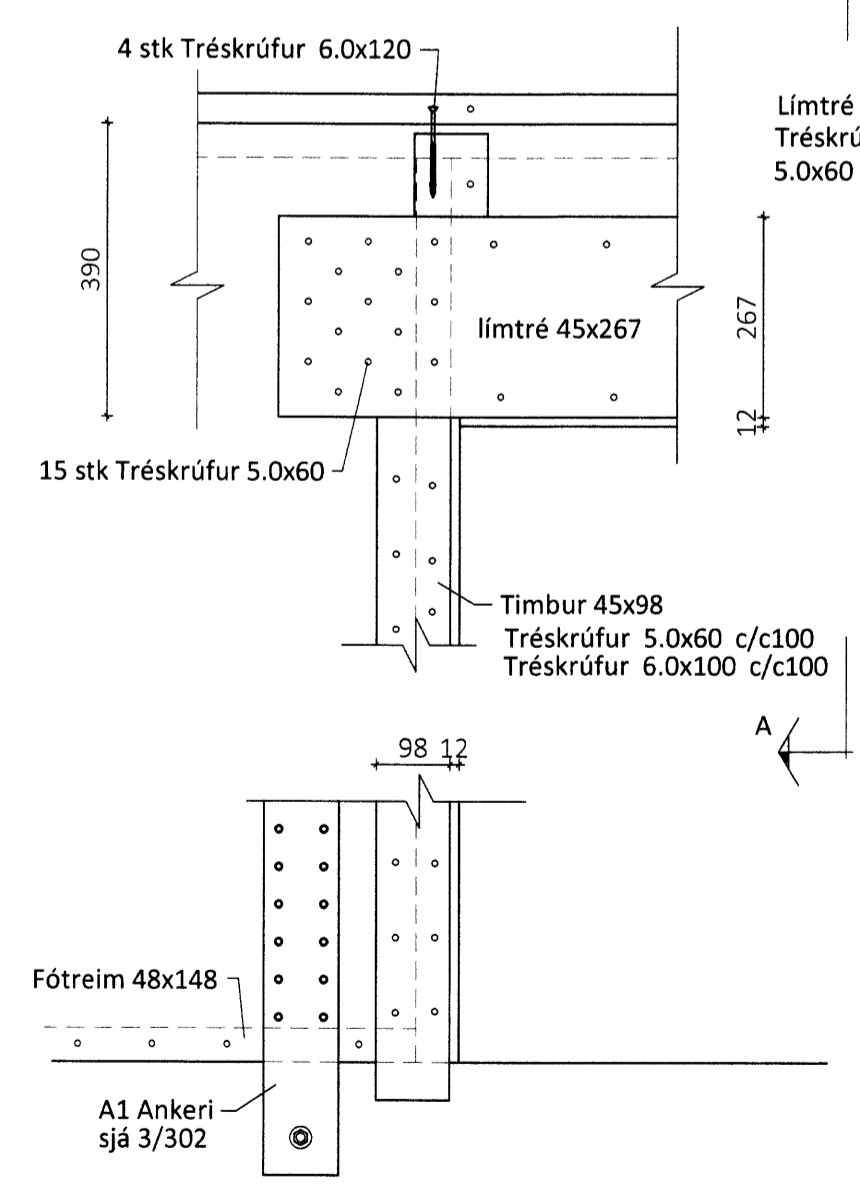

ÖLL AFNOT OG AFRITUN TEIKNINGAR AD HLUTA EDA I HEILD ER HÁÐ SKRIFLEGU LEYFI LÍMTRÉ VIRNET EHF.
Númer: Dags: Skýring breytingar: Br. af

 Byggingadeild - Vesturvor 28 - 200 Kópavogur kt. 440510-1160 · Sími: 412 5300	MKV.	DAGS.	VERKNR.	ÚTGÁFA NR.
	1:50, 1:10	10.2.2014	DL14 004	1
HEITI VERKS:	TEIKN.	REIKN.	YFIRF.	NR. TEIKNINGAR
Austurhof 8a-8b	KB	KB		304
HEITI TEIKNINGAR	ÁRITUN HÖNNUÐAR	DAGS. ÁRITUNAR		
Parhús	ÁRITUN SAMRÆM.HÖNNUÐAR	DAGS. ÁRITUNAR		
pversnið B-B, C-C og sérmyndir				