
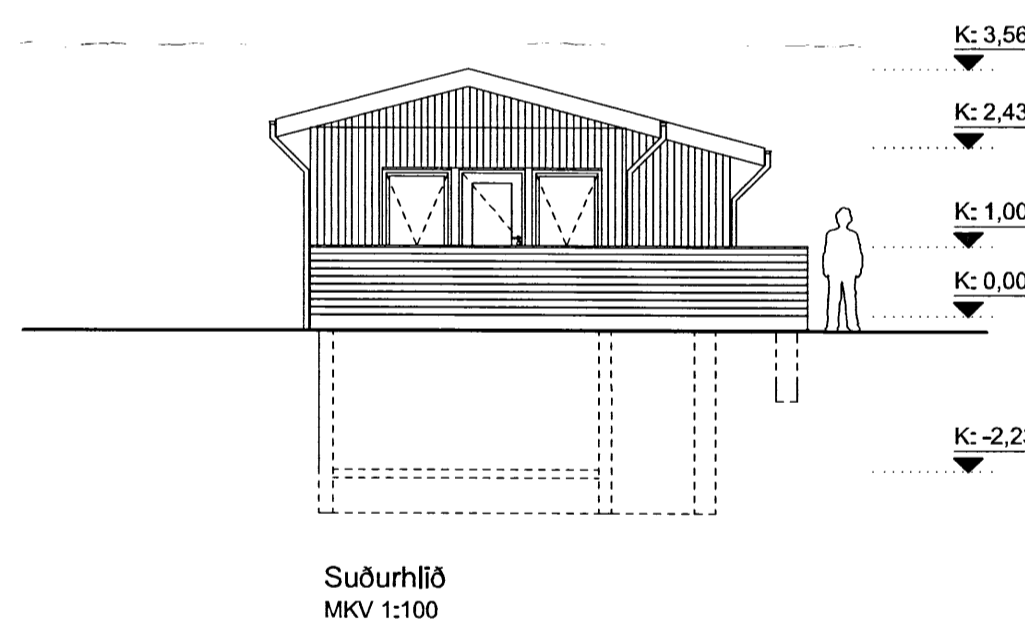
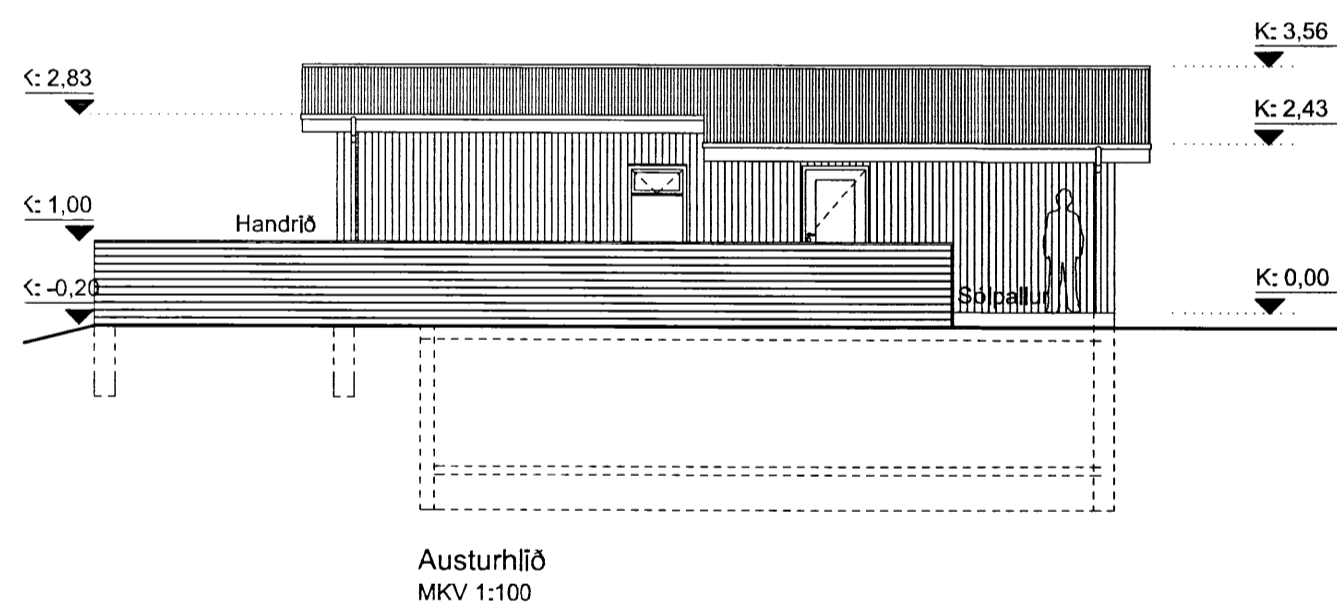
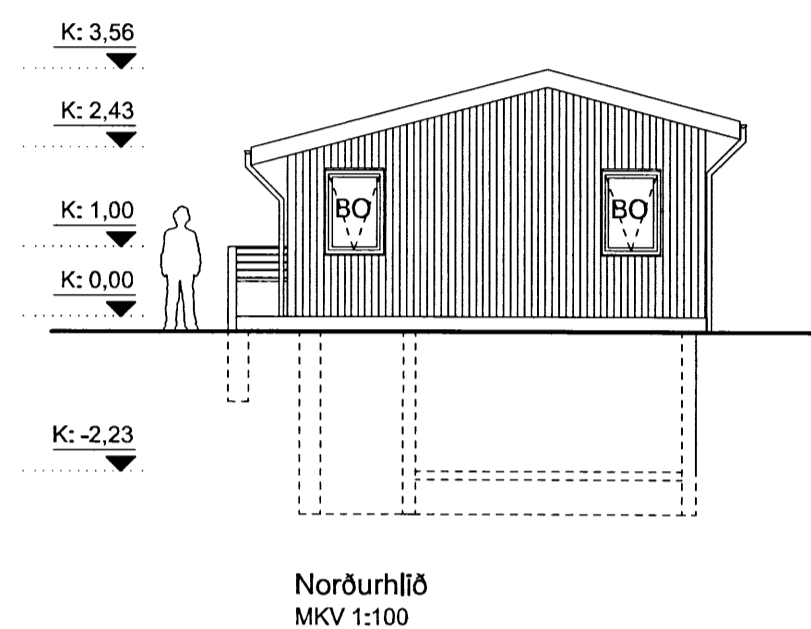


SAMÞYKKIT  
 22 APR. 2013  
*Ólafur G. Jóhannsson*  
 Byggingafræðilíuppsv. Árnassýslu og Fláchr.

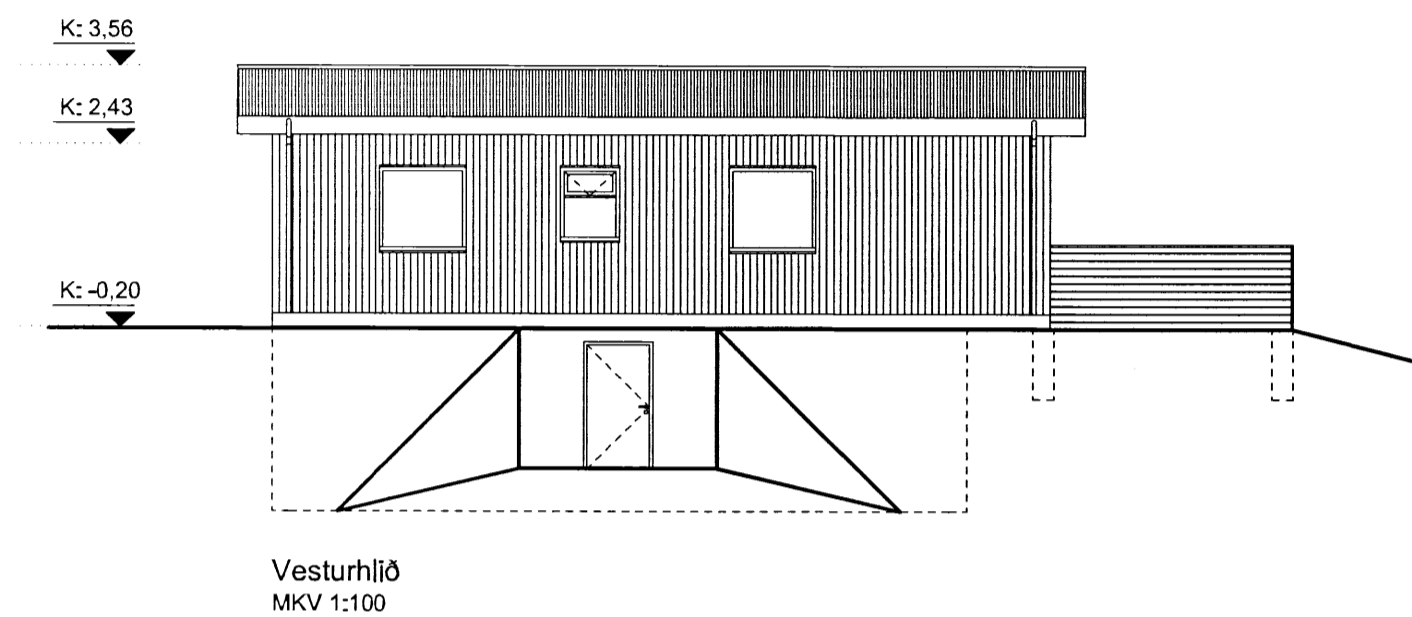

BREYTINGASKRÁ		
ÚTG:	DAGS:	BREYTING:
A:	20.07.2009	FRUMÚTGÁFA
B:	09.11.2011	STÆKKUN
C:	06.02.2013	STÆKKUN_TIL_SUDURS

ADALUPPDRAETTIR  
 GESTAHÚS Í HJÁLMOHTSLANDI, 801 SELFÓSS  
 ÚTLIT

DAGS. 06.02.2013 KVARDI 1:100/A2 TEKNAD. PH VERK NR. 902  
 ÚTG. A ÚTG. B ÚTG. C X ÚTG. D YFIRFARID GM

STADGREINIR: 8722-02-00028030 LANDNÖMUR: 216498  
 Guðbjartur Magnússon BFI H250377-3209 *Guðbjartur Magnússon*  
 EYRARHOLT 3 220 HAFNARFJÖRDUR SIM: 666-9933 email: gudbjartur.magnusson@gmail.com

A03

5686  
 588