
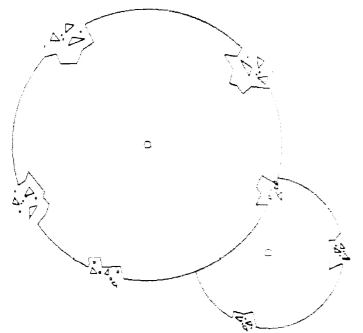


Skjallegg af byggingarritum úppveita bs.
 Samþykkt
 30. AUG. 2015
Alp Erlingsson
 Byggingarritstjóri

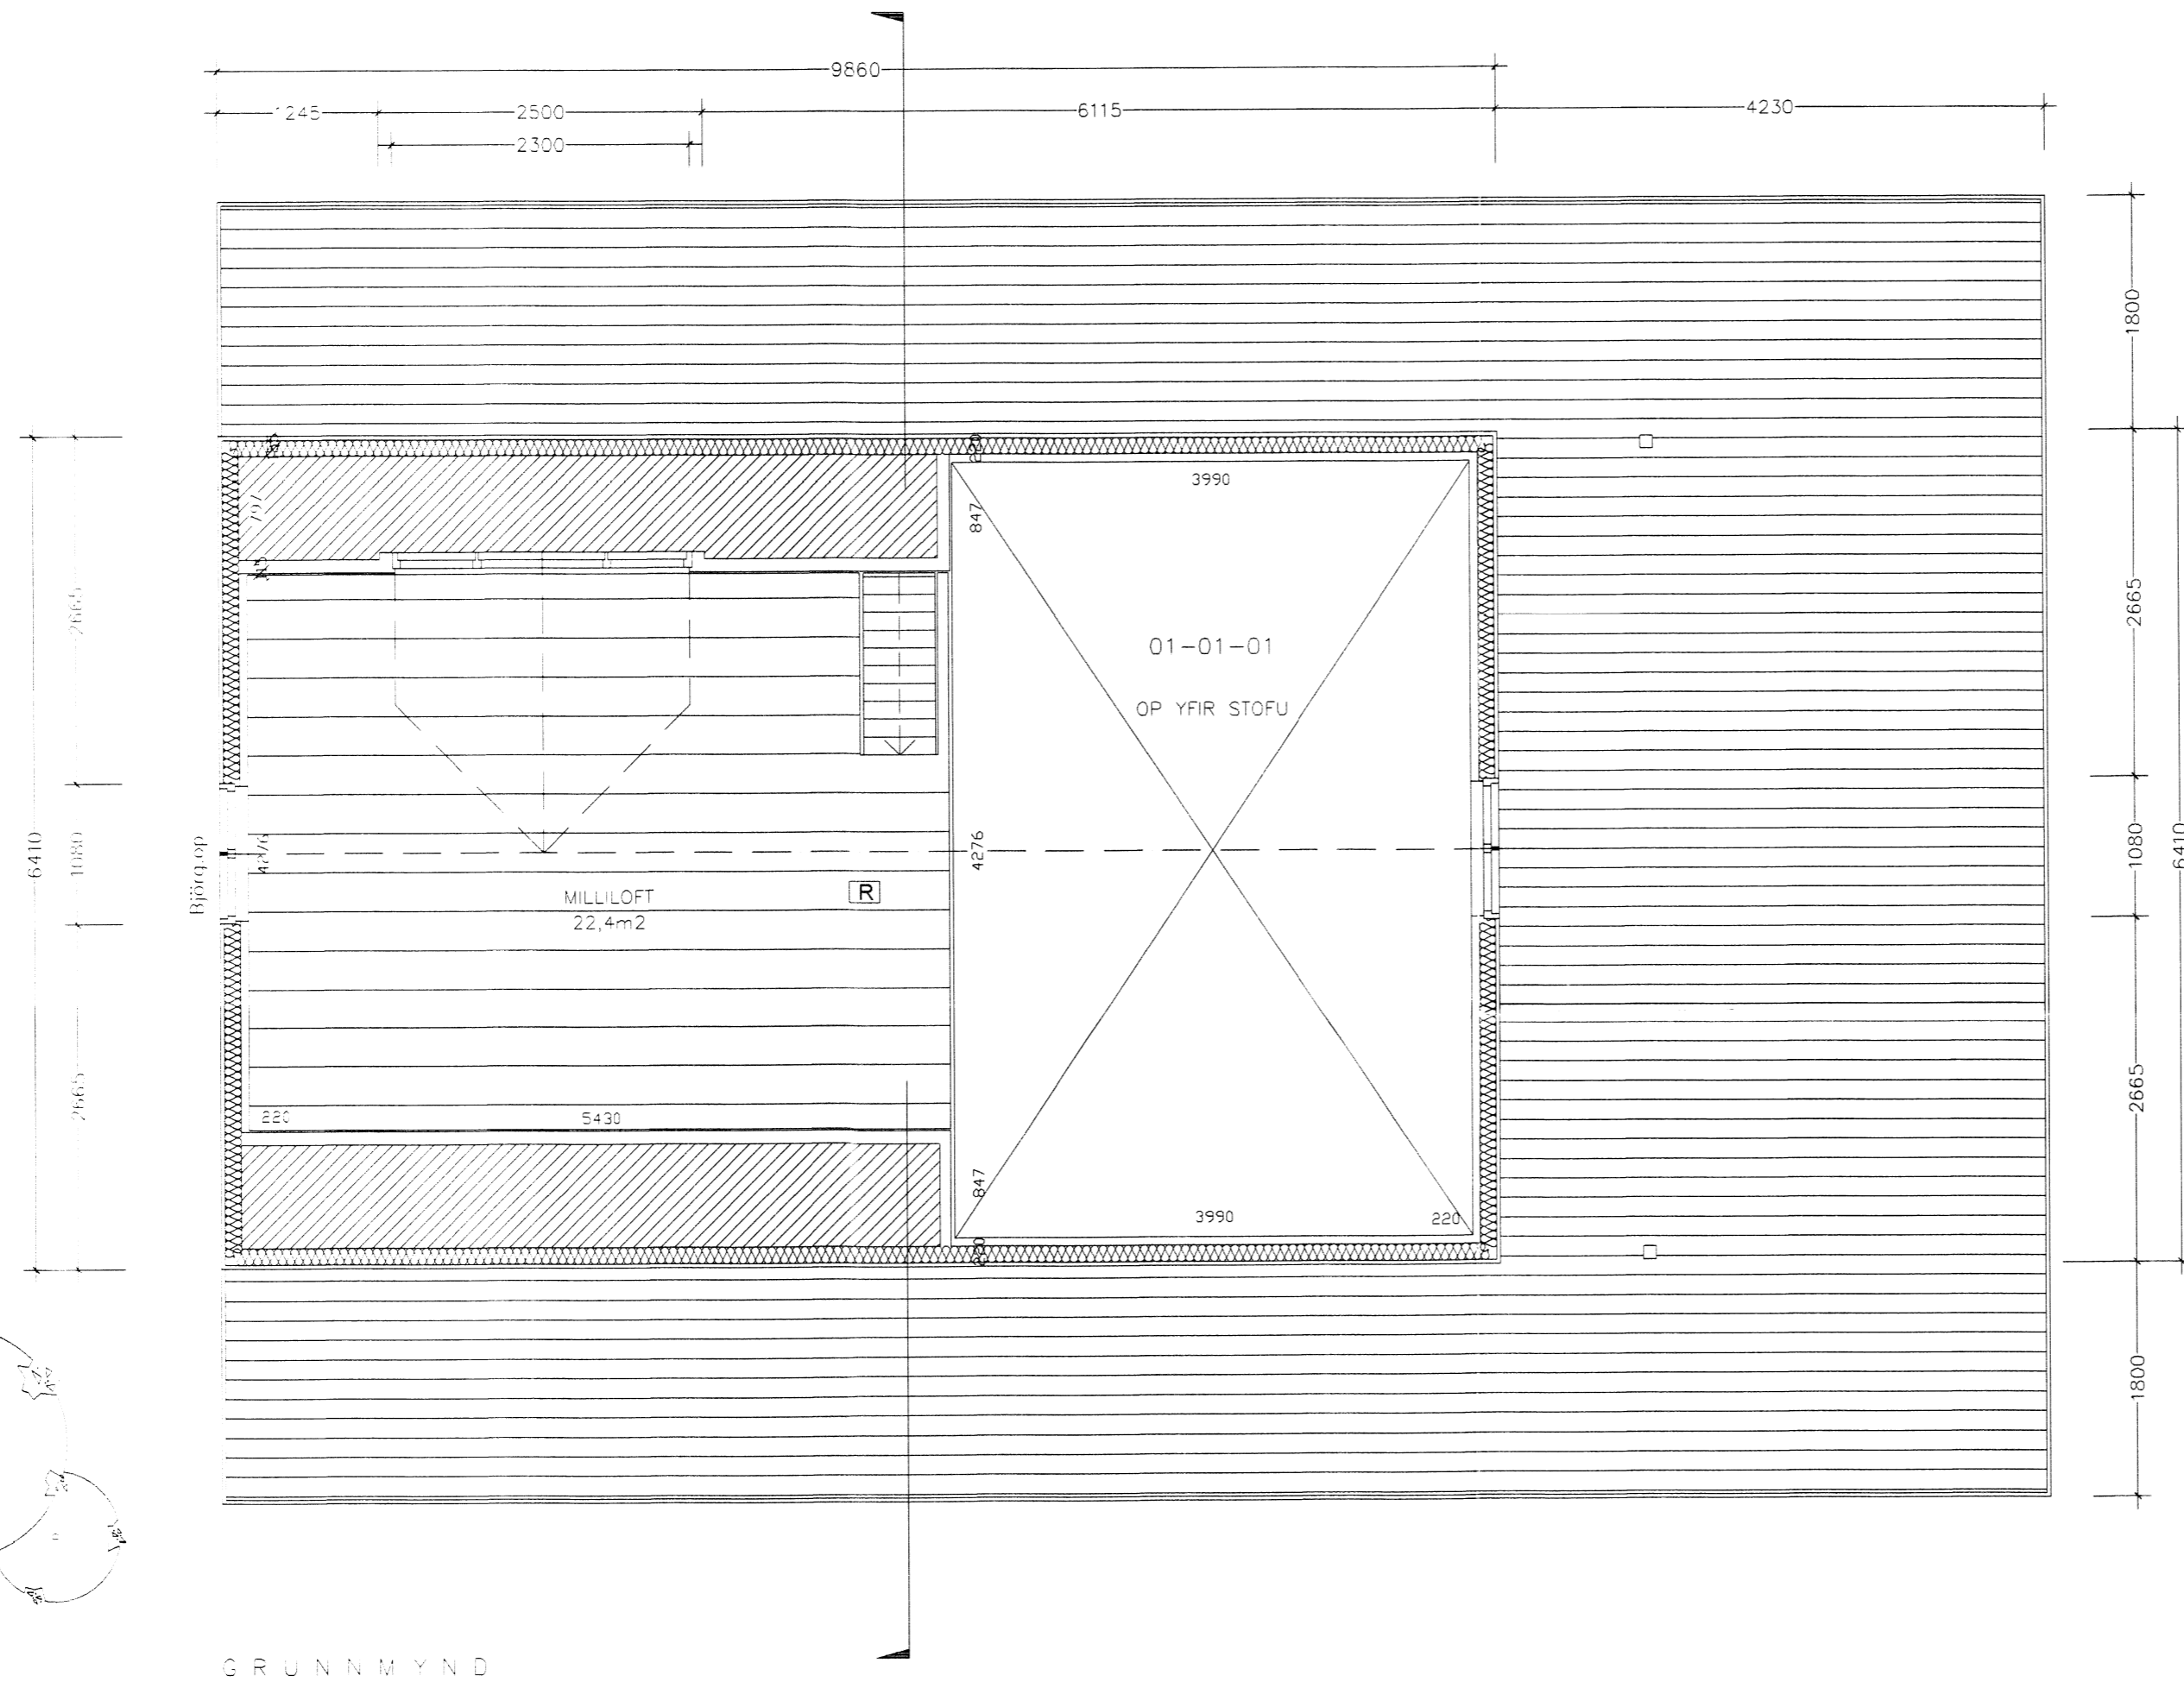

GRUNNMYND