
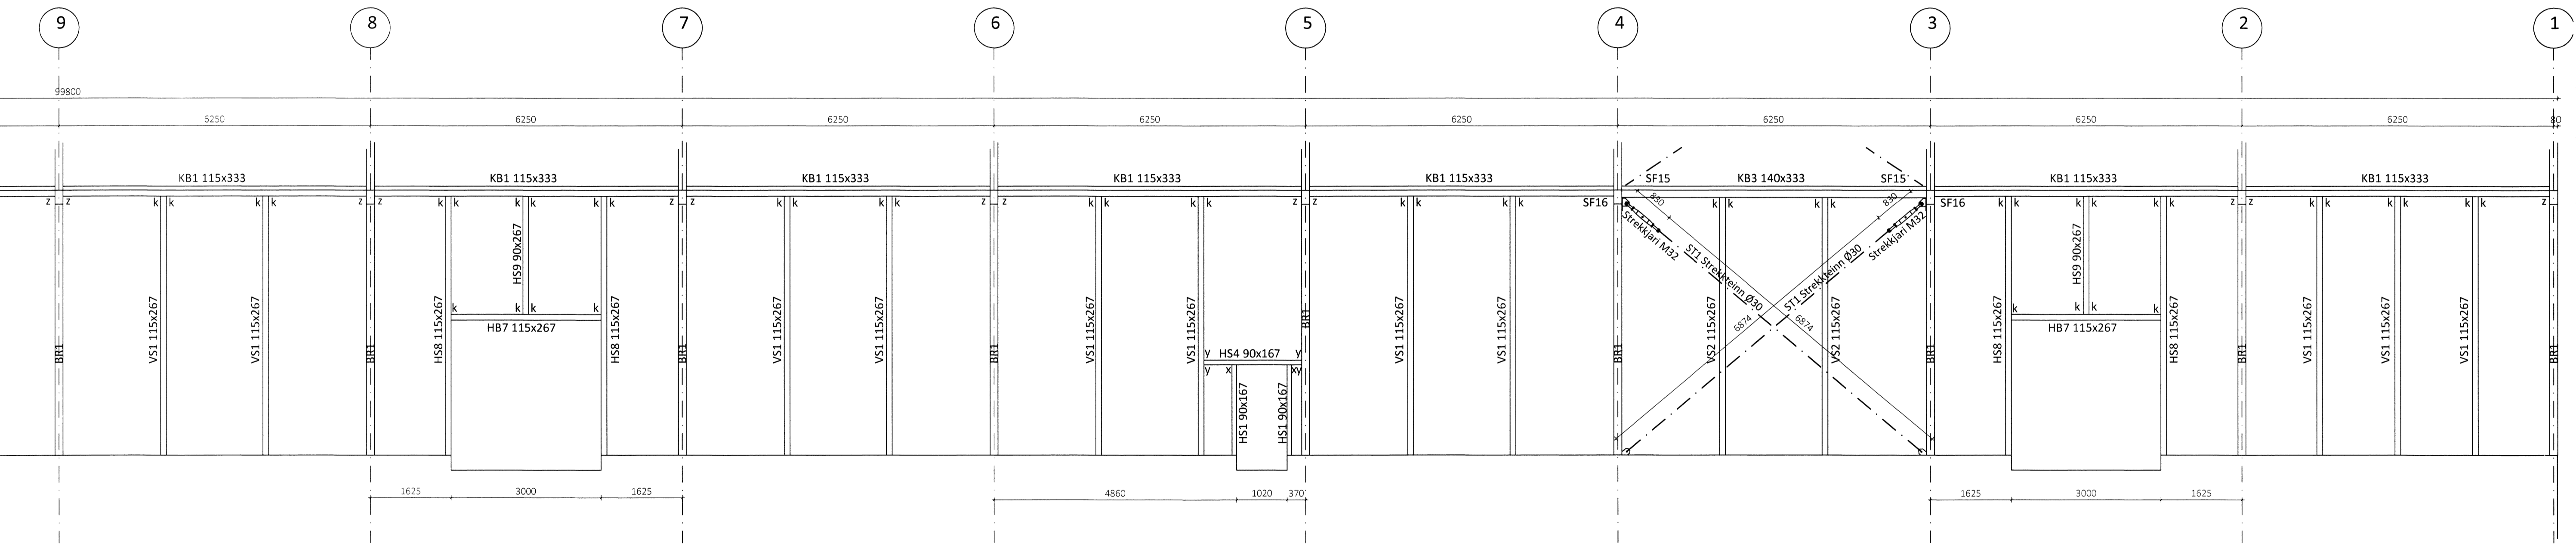


Yfirskrift
Árnir Frið

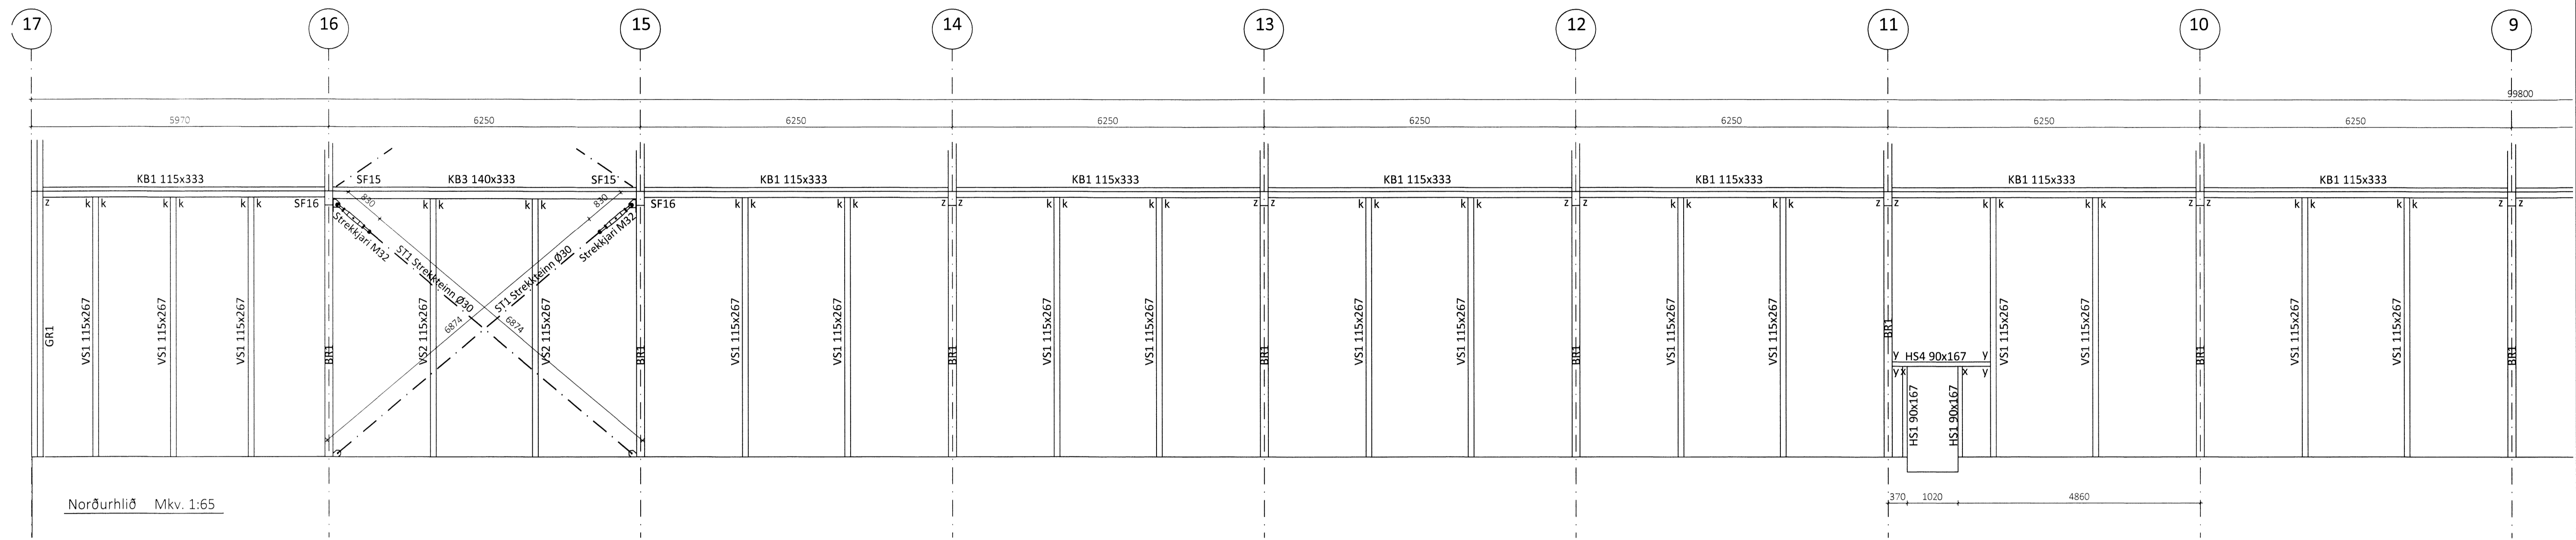

ÖLL AFNÖT OG AFRITUN TEIKNINGAR AD HLUTA EDA Í HEILD ER HÁÐ SKRIFLEGU LEYFI LÍMTRÉ VÍRNET EHF.

Númer: _____ Dags: _____ Skýring breytingar: _____ Br. af: _____

<p>Vírnet Byggingadeild - Vesturvör 23-200 Kópavogur kt. 440510-1160 - Sími: 412 5300</p>	MKV. 1:65	DAGS. 05.08.2015	VERKNR. 103008	ÚTGÁFA NR. 1
	TEIKN. KB	REIKN. KB	YFIRF.	NR. TEIKNINGAR 310
HEITI VERKS: Torfdalur 2, Flúðum		NAFN HÖNNUNAR Bjarni Ingibergsson byggingatæknifræðingur B.Sc. kt. 030861-2729 - bjarni@limtrevirnet.is		DAGS. ÁRITUNAR 05.08.2015
HEITI TEIKNINGAR Nýbygging fyrir steinullarlínu Norðurhlíð		ÁRITUN HÖNNUNAR <i>[Signature]</i> ÁRITUN SAMRÆMIS HÖNNUNAR <i>[Signature]</i>		DAGS. ÁRITUNAR 05.08.2015