

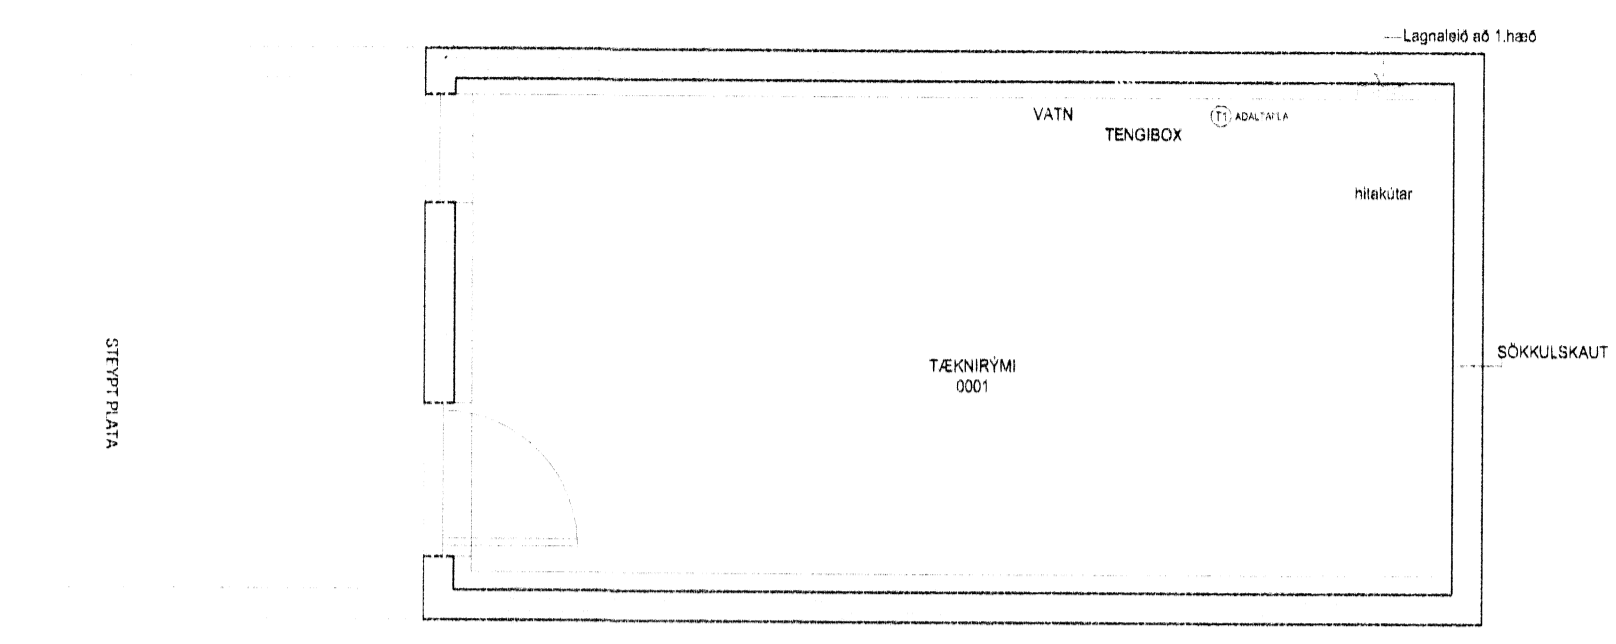


1 2 3 4 5 6 7 8 9 10 11 12 13 14 15 16

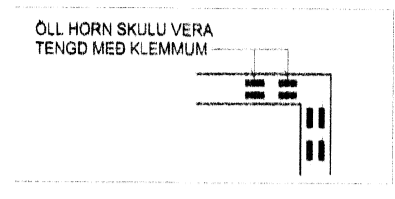

GRUNNMYND KJALLARA

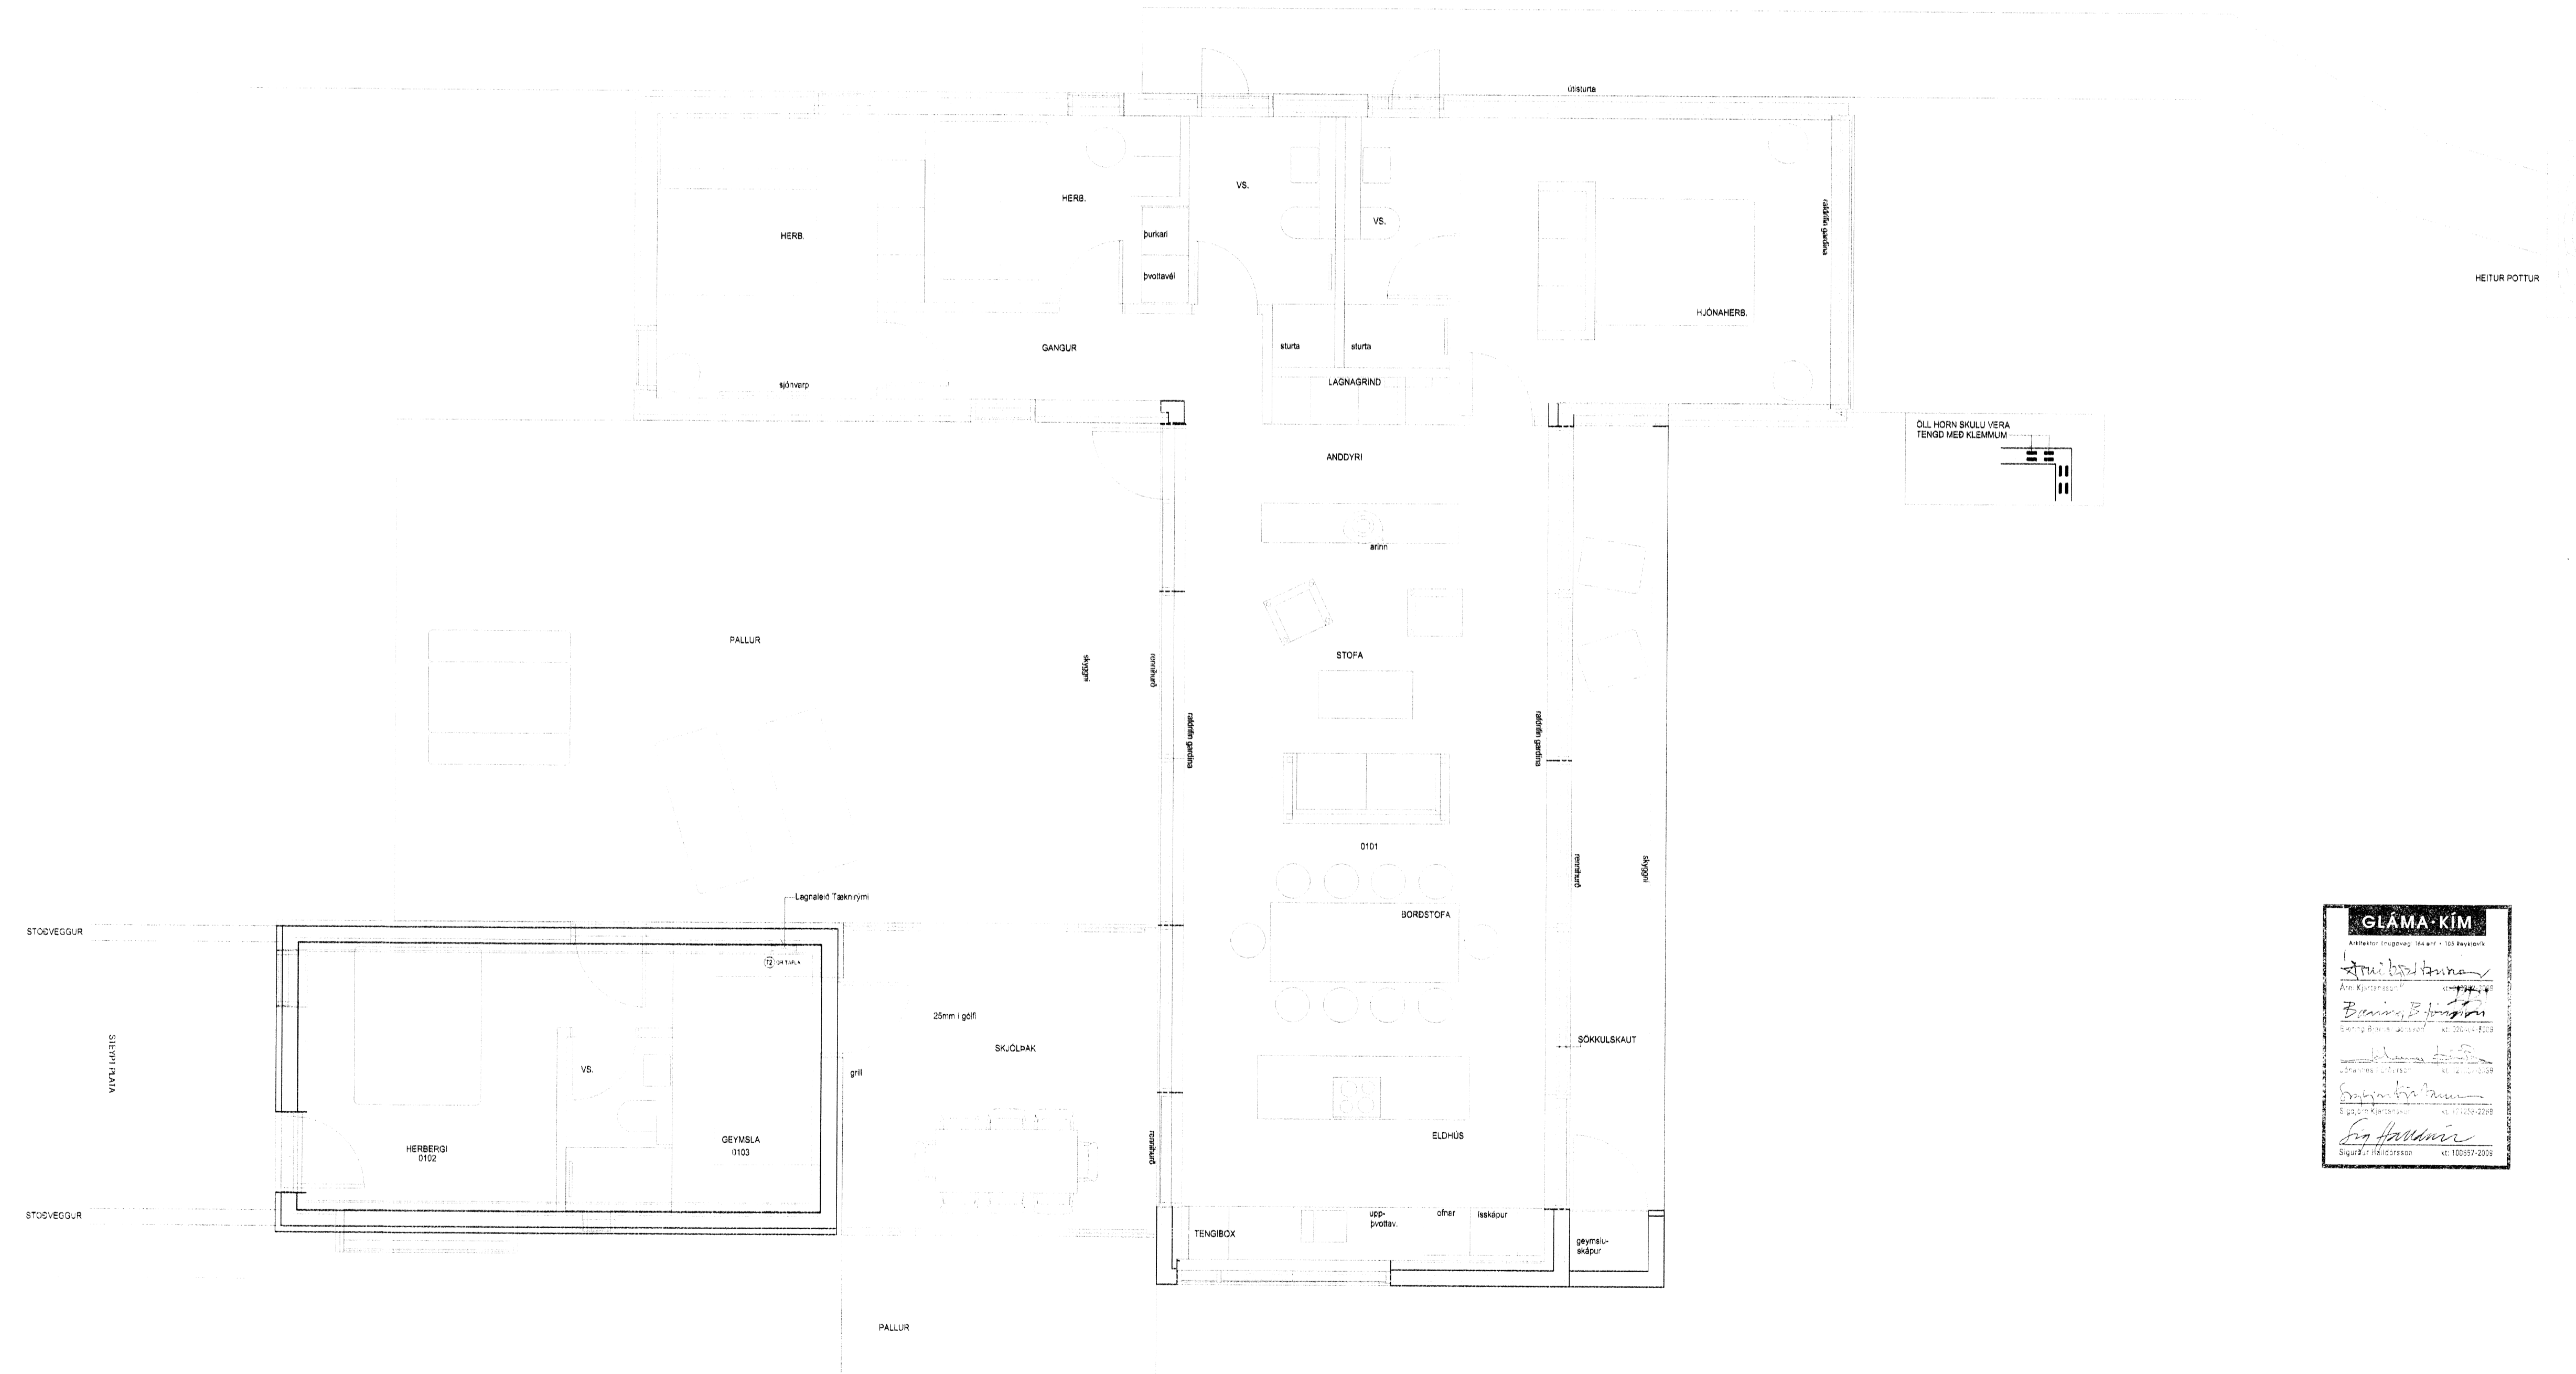


GRUNNMYND 1. HÆÐ

1 2 3 4 5 6 7 8 9 10 11 12 13 14 15 16

Dags- og bættingarfulltrúi  
Uppsveita bs.  
08. okt. 2014  
RÖTTEKIÐ

SKÝRINGAR

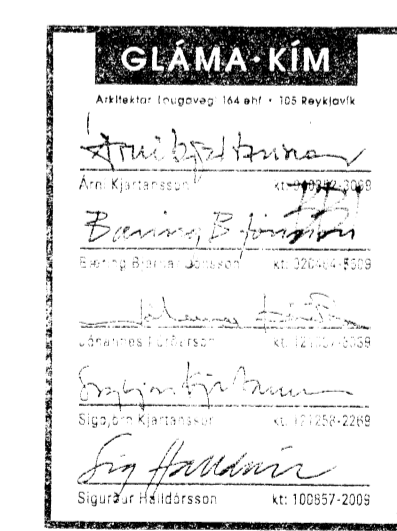

**LUMEX**  
LX TEIKNISTOFA  
Skipholti 37, 108 Reykjavík, IS  
+ (354) 568 8388  
www.lumex.is  
HELDUR KR. EIRIKSSON KT. 110159-2799

Hönnun: HKE  
Teiknað: PHS  
Yfirfarið: HKE  
Verkefni:  
ILLAGIL 2, NESJAR Í GRAFNINGI

Dags.: 10.04.2015  
Mvk.: 1:50  
Tölvuheiti: GRUNNMYNDIR  
RAFLAGNIR SÖKKULSKAUT

Teikning blað:  
LX-RAF-02

6192