
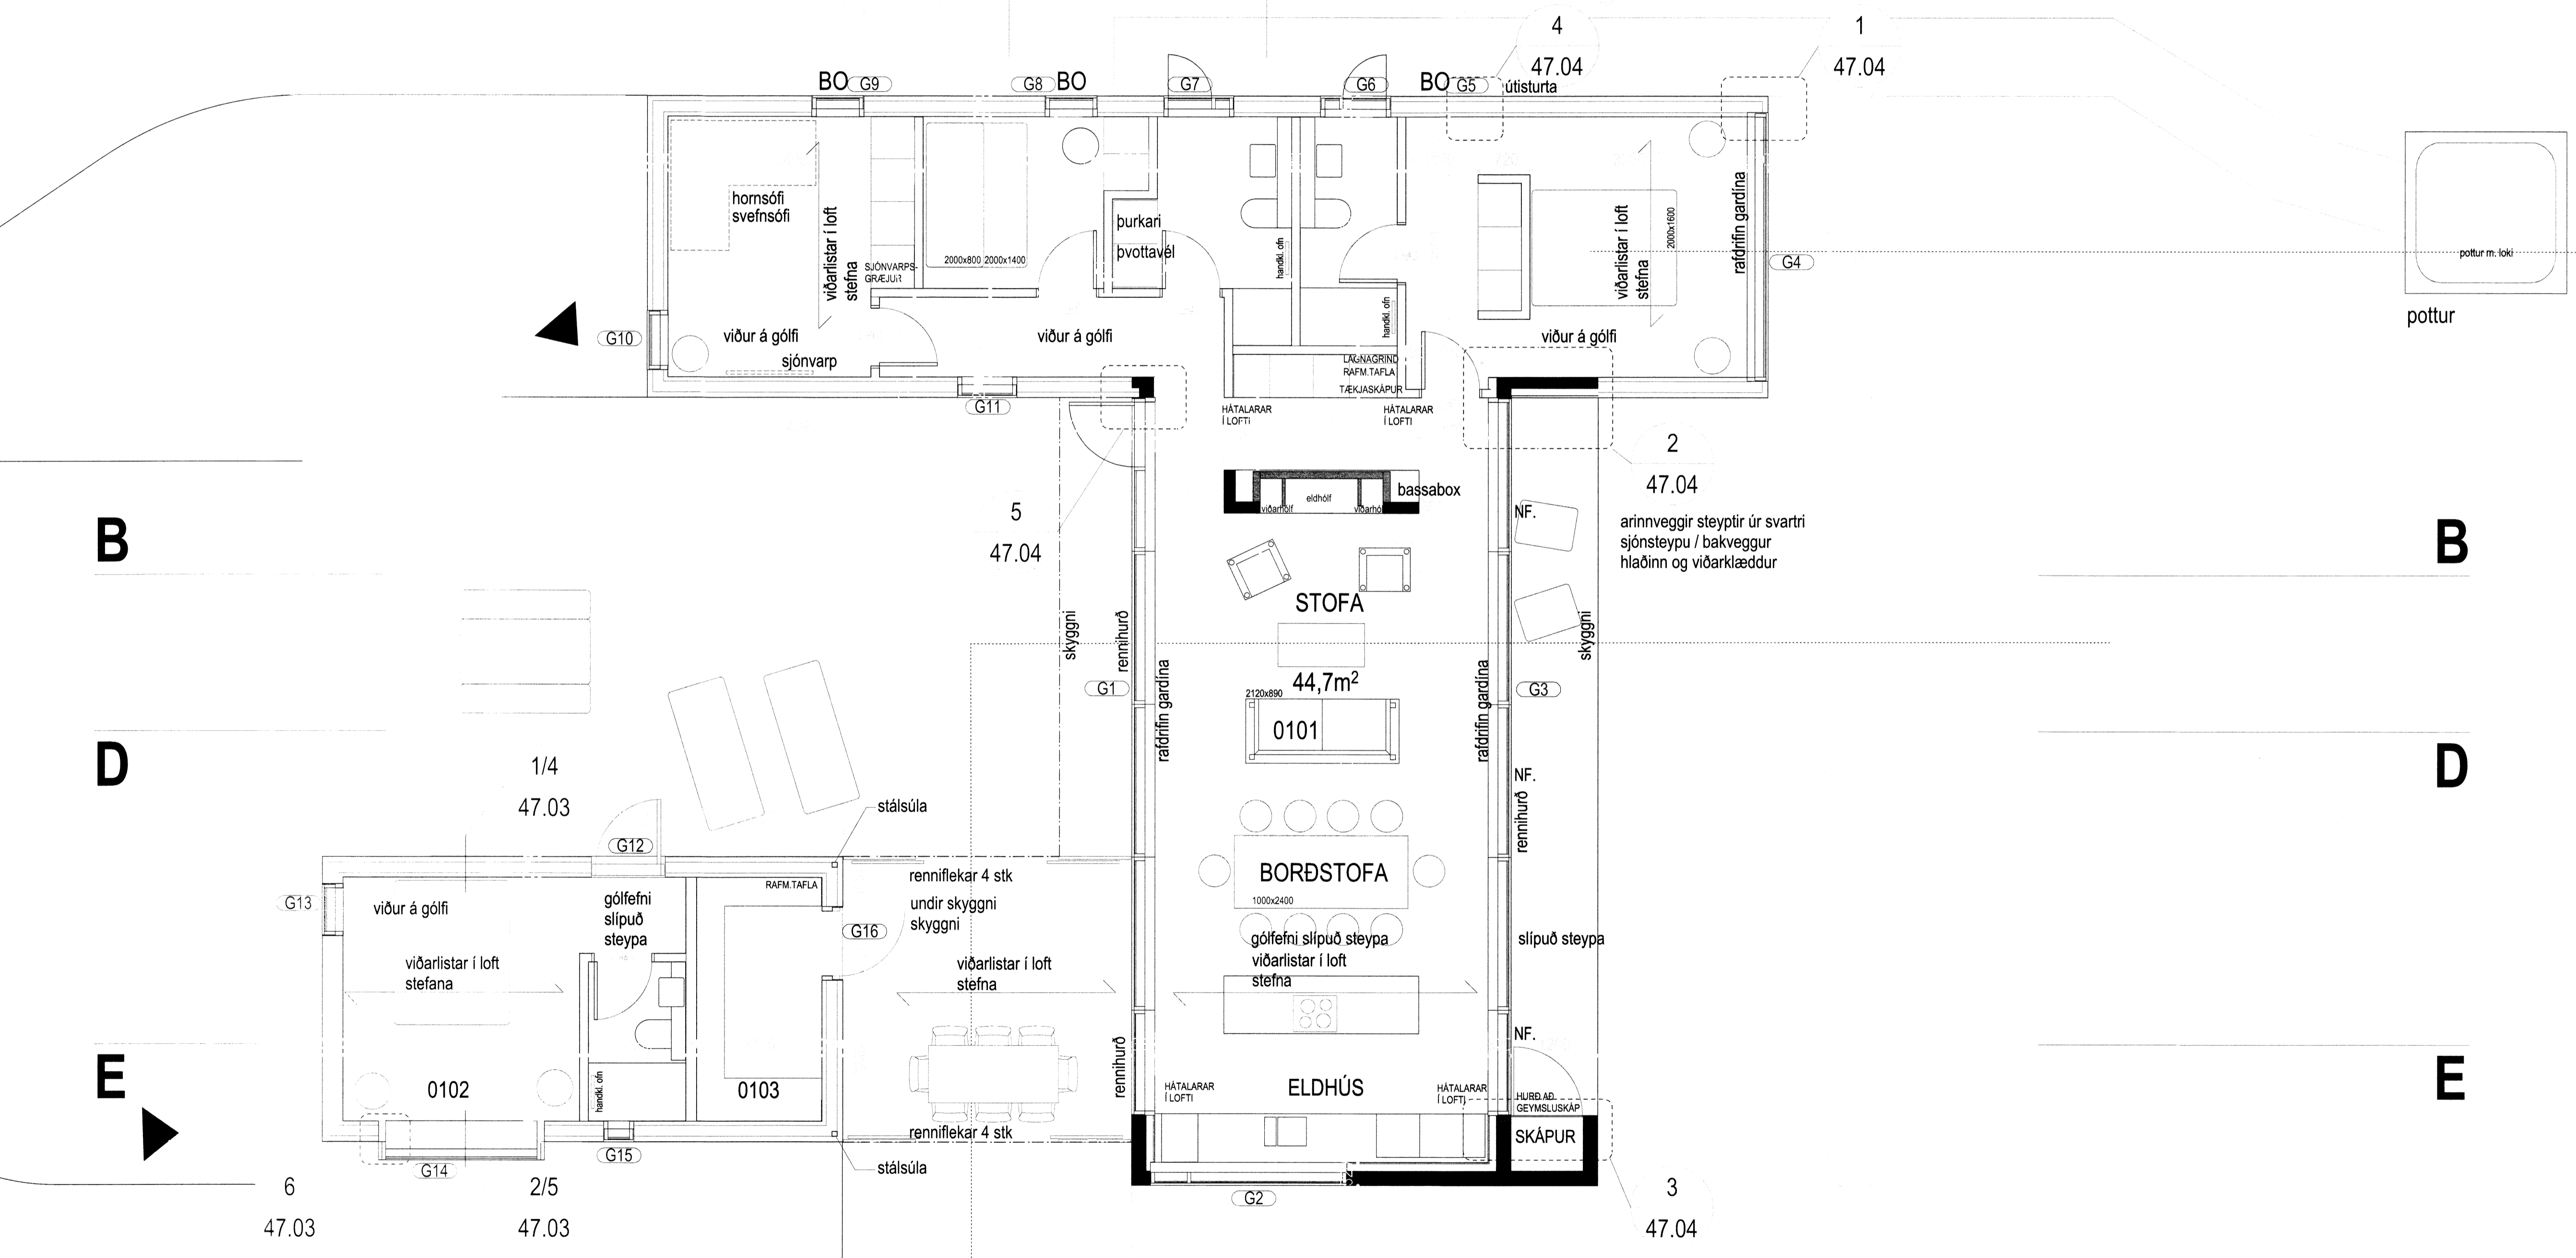


2 GRUNNMYND KJALLARA
mkr: 1:100

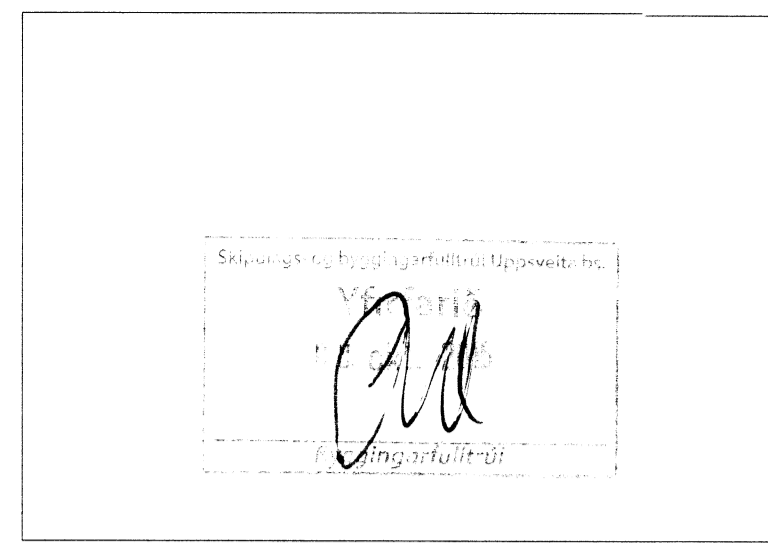

1 GRUNNMYND
mkr: 1:100

ÖLL MÁL SKAL SANNNREYNA Á VERKSTAÐ ÁÐUR EN SMÍÐI HEFST

Árnýjartansson arkitekt FAI	tt: 040352-3099
Eding Bjarni Jónsson arkitekt FAI	tt: 020454-5609
Jóhannes Þórðarson arkitekt FAI	tt: 121057-4039
Sigríður Kjartansson arkitekt	tt: 121258-2269
Sigurður Halldórsson arkitekt FAI	tt: 100957-2009

ILLAGIL 2	
NESJAR Í GRAFNINGI	
SUMARHÚS	
GRUNNMYNDR	VERKUPPRÁTTUR
Skýring: --	Tökn nr.: 22.01
Útgáfudagur: 17.04.2015	Mkv.: 1:500
Verktali: 1405931	Tekn.: BBU
Gláma·Kím Arkitekt Langveggi 164 ehf. 108 Reykjavík t: 592-8100, f: 592-8101, v: 592-8199 glamain@glamain.is, www.glamain.is	

6148