





1 LODRETT DEILI - sjá teikn.22.02
mkv: 1:5

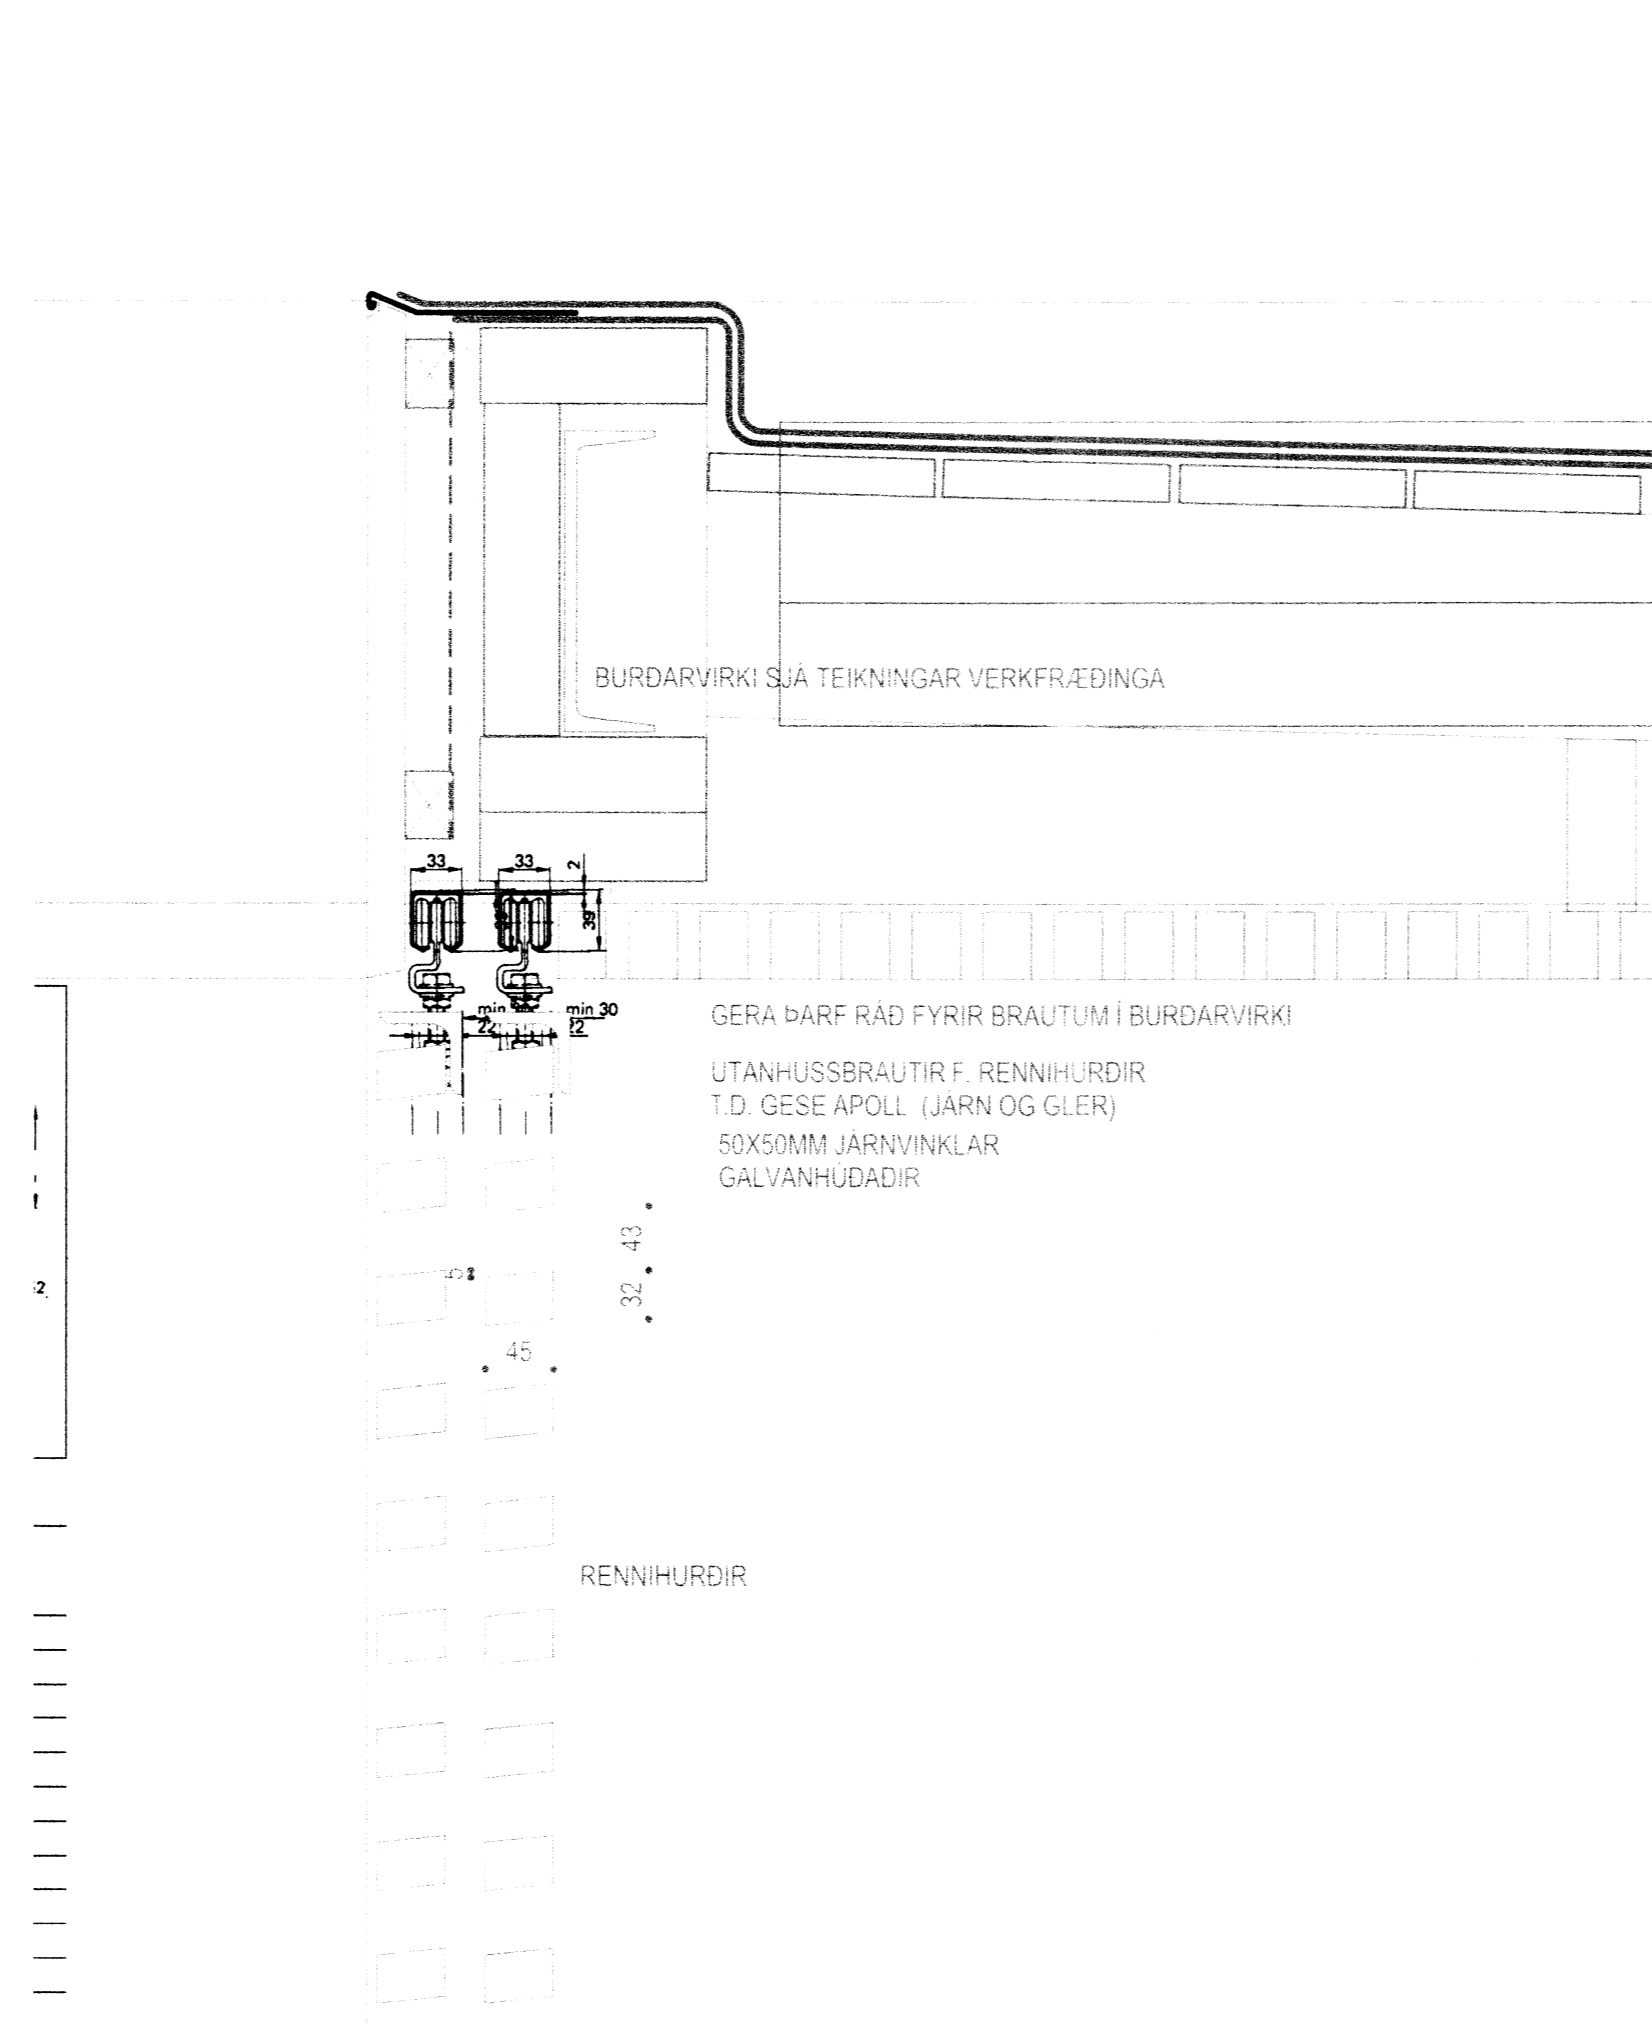

2 LODRETT DEILI - sjá teikn.22.02
mkv: 1:5

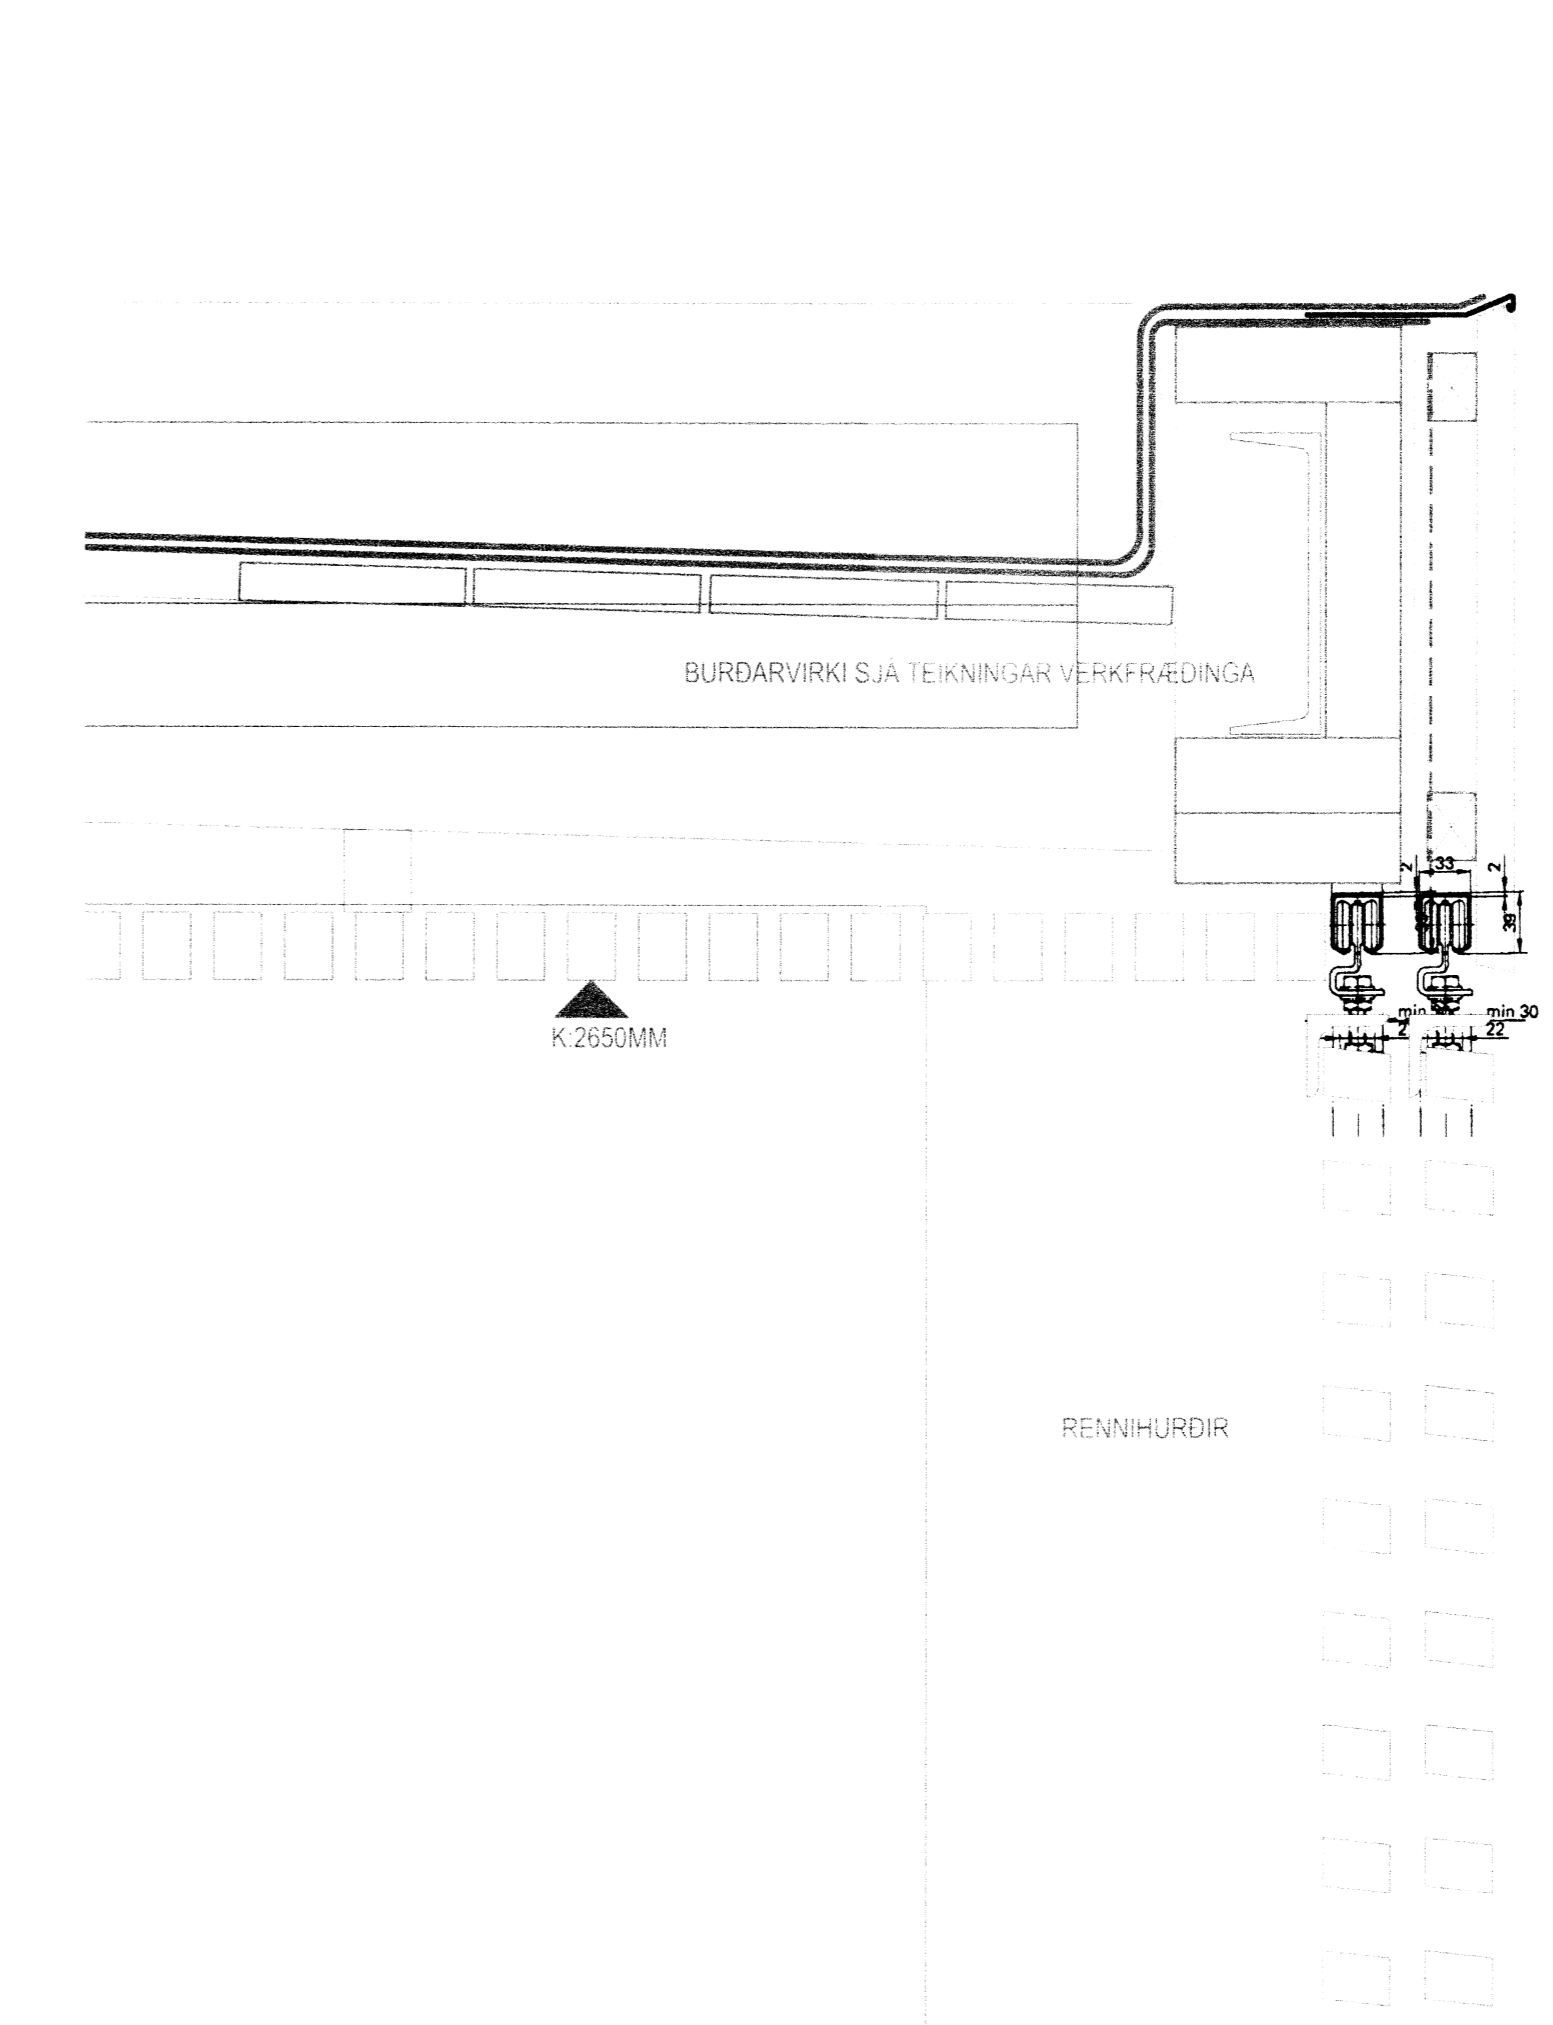

3 LODRETT DEILI - sjá teikn.22.02
mkv: 1:5

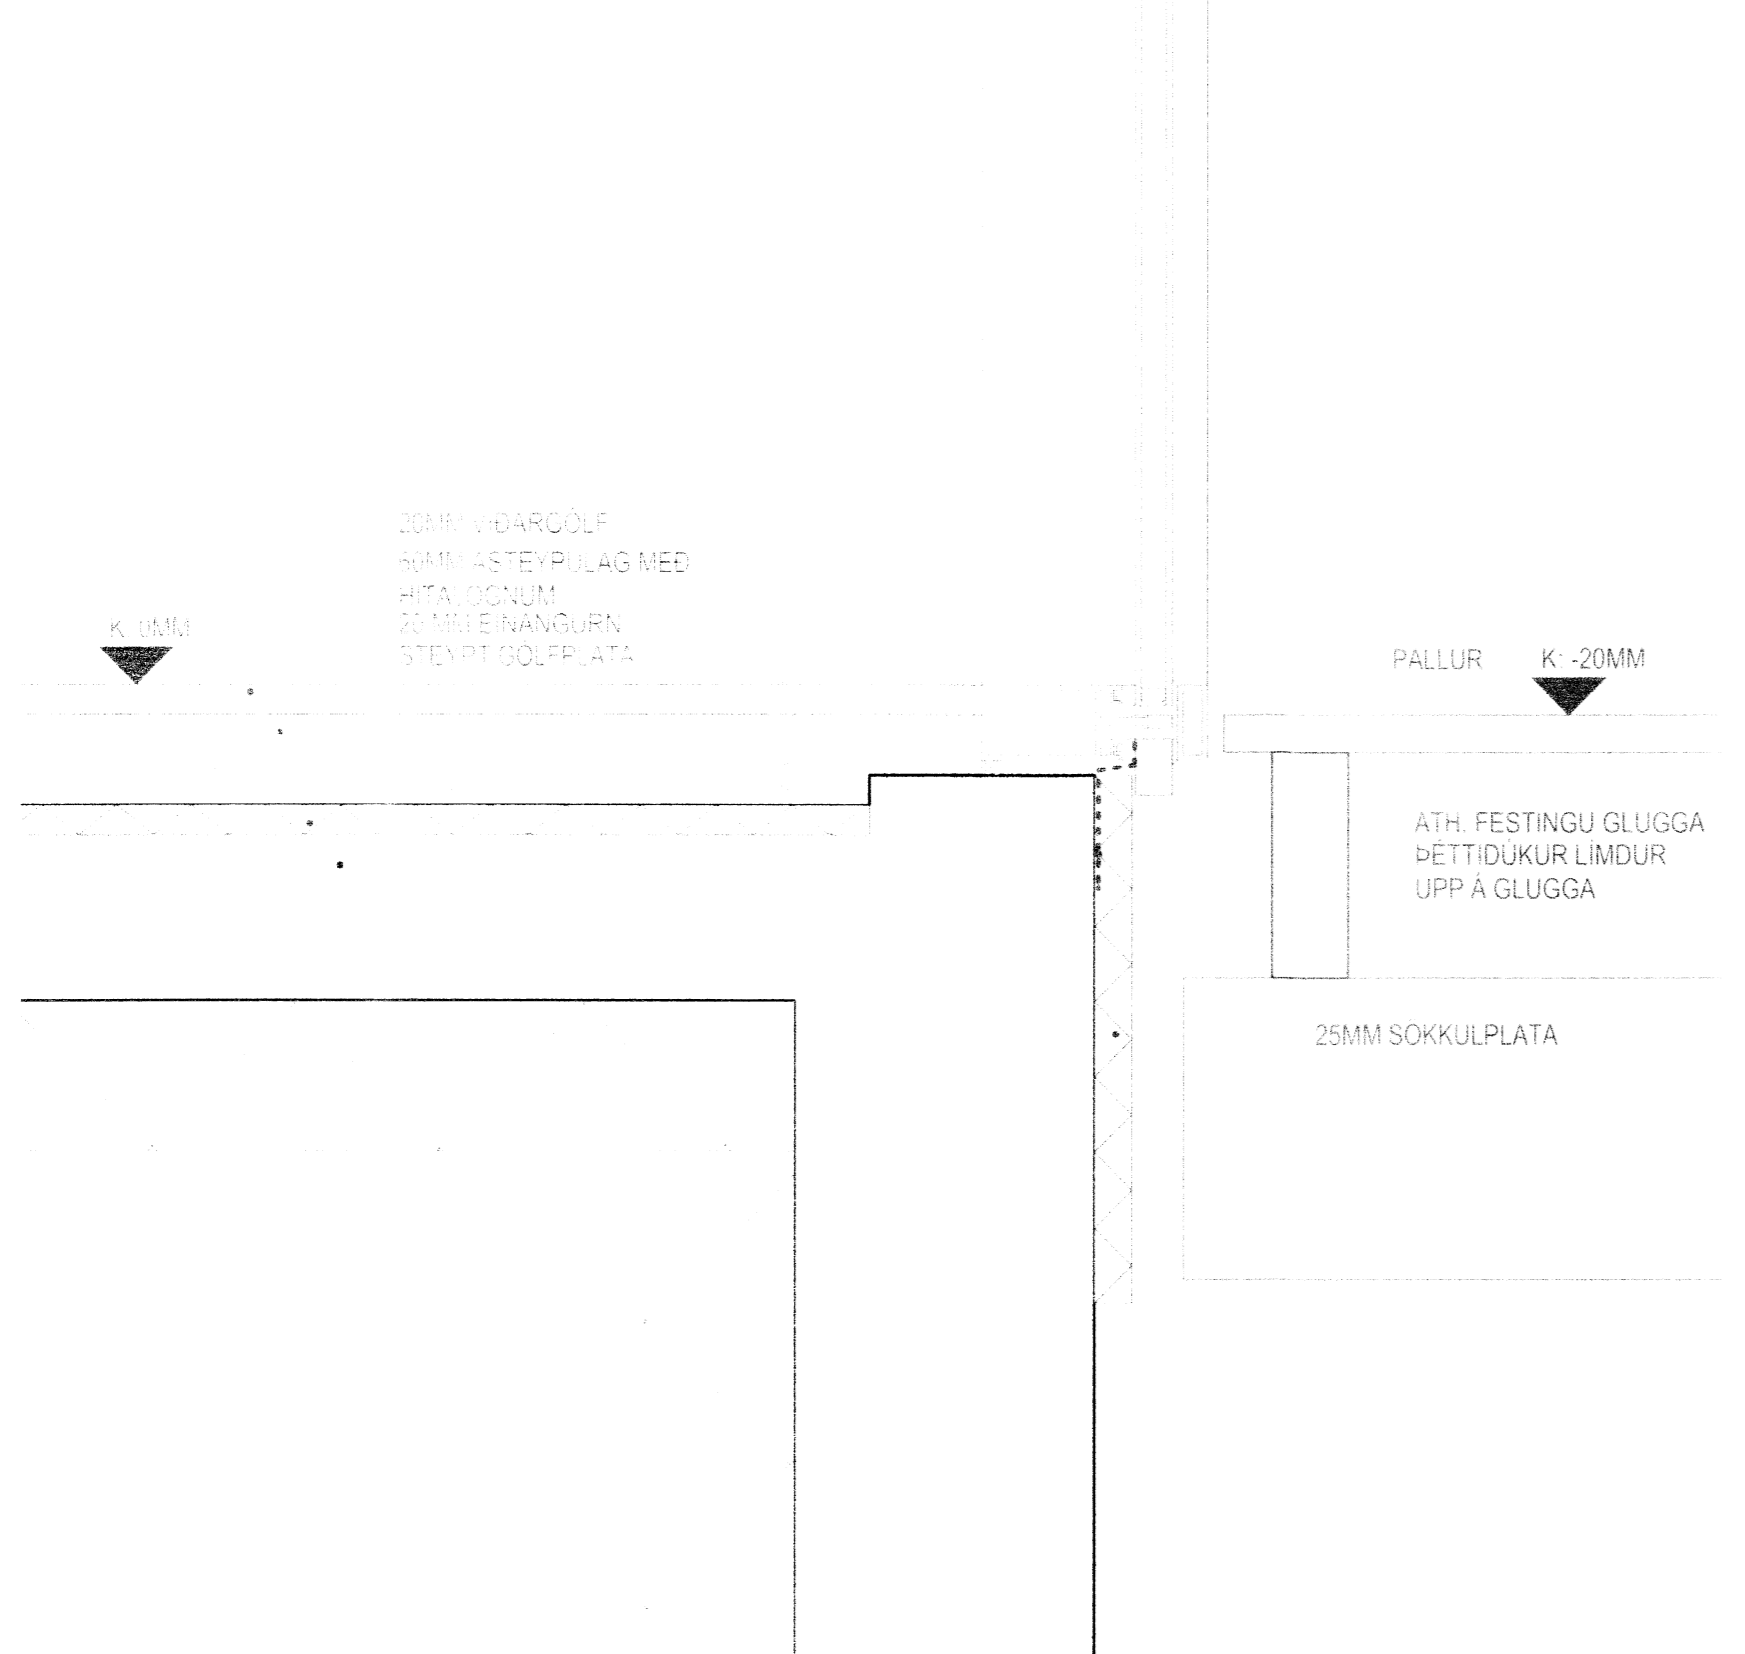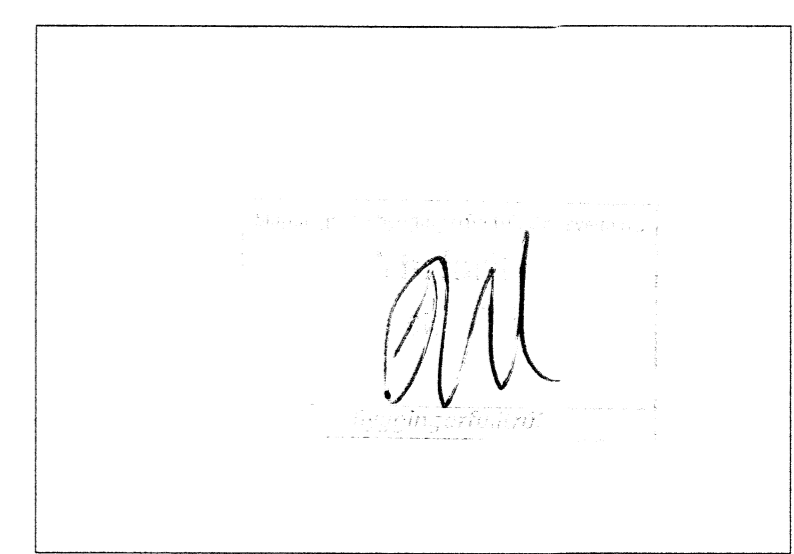

4 LODRETT DEILI - sjá teikn.22.02
mkv: 1:5

Viðarklaeddir fletir húss.
Viðarklaeddir fletir húss eru klaeddir með Lerki misbreiðum borðum sjá teikningu 47.04 deili 1

ÖLL MÁL SKAL SANNNREYNA Á VERKSTAD ADUR EN SMIDI HEFST

Arni Kjartansson arkitekt FAI	kt: 040362-3099
Bjarnir Bjarnar Jónsson arkitekt FAI	kt: 020464-6509
Jóhannes Þórðarson arkitekt FAI	kt: 121067-6039
Sigríður Kjartansson arkitekt	kt: 121268-2269
Sigurður Halldórsson arkitekt FAI	kt: 100867-2009

ILLAGIL 2		NESJAR Í GRAFNINGI		6156	
SUMARHÚS					
DEILI			VERKUPPRÁTTUR		
Breyting	---	Teikn.nr.:	47.02	GLÁMA · KÍM	
Verkefni:	1405031	Teikn:	BBJ	Yfir:	BBJ
