
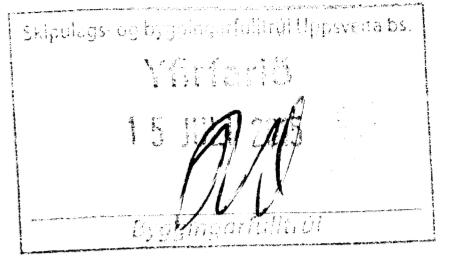
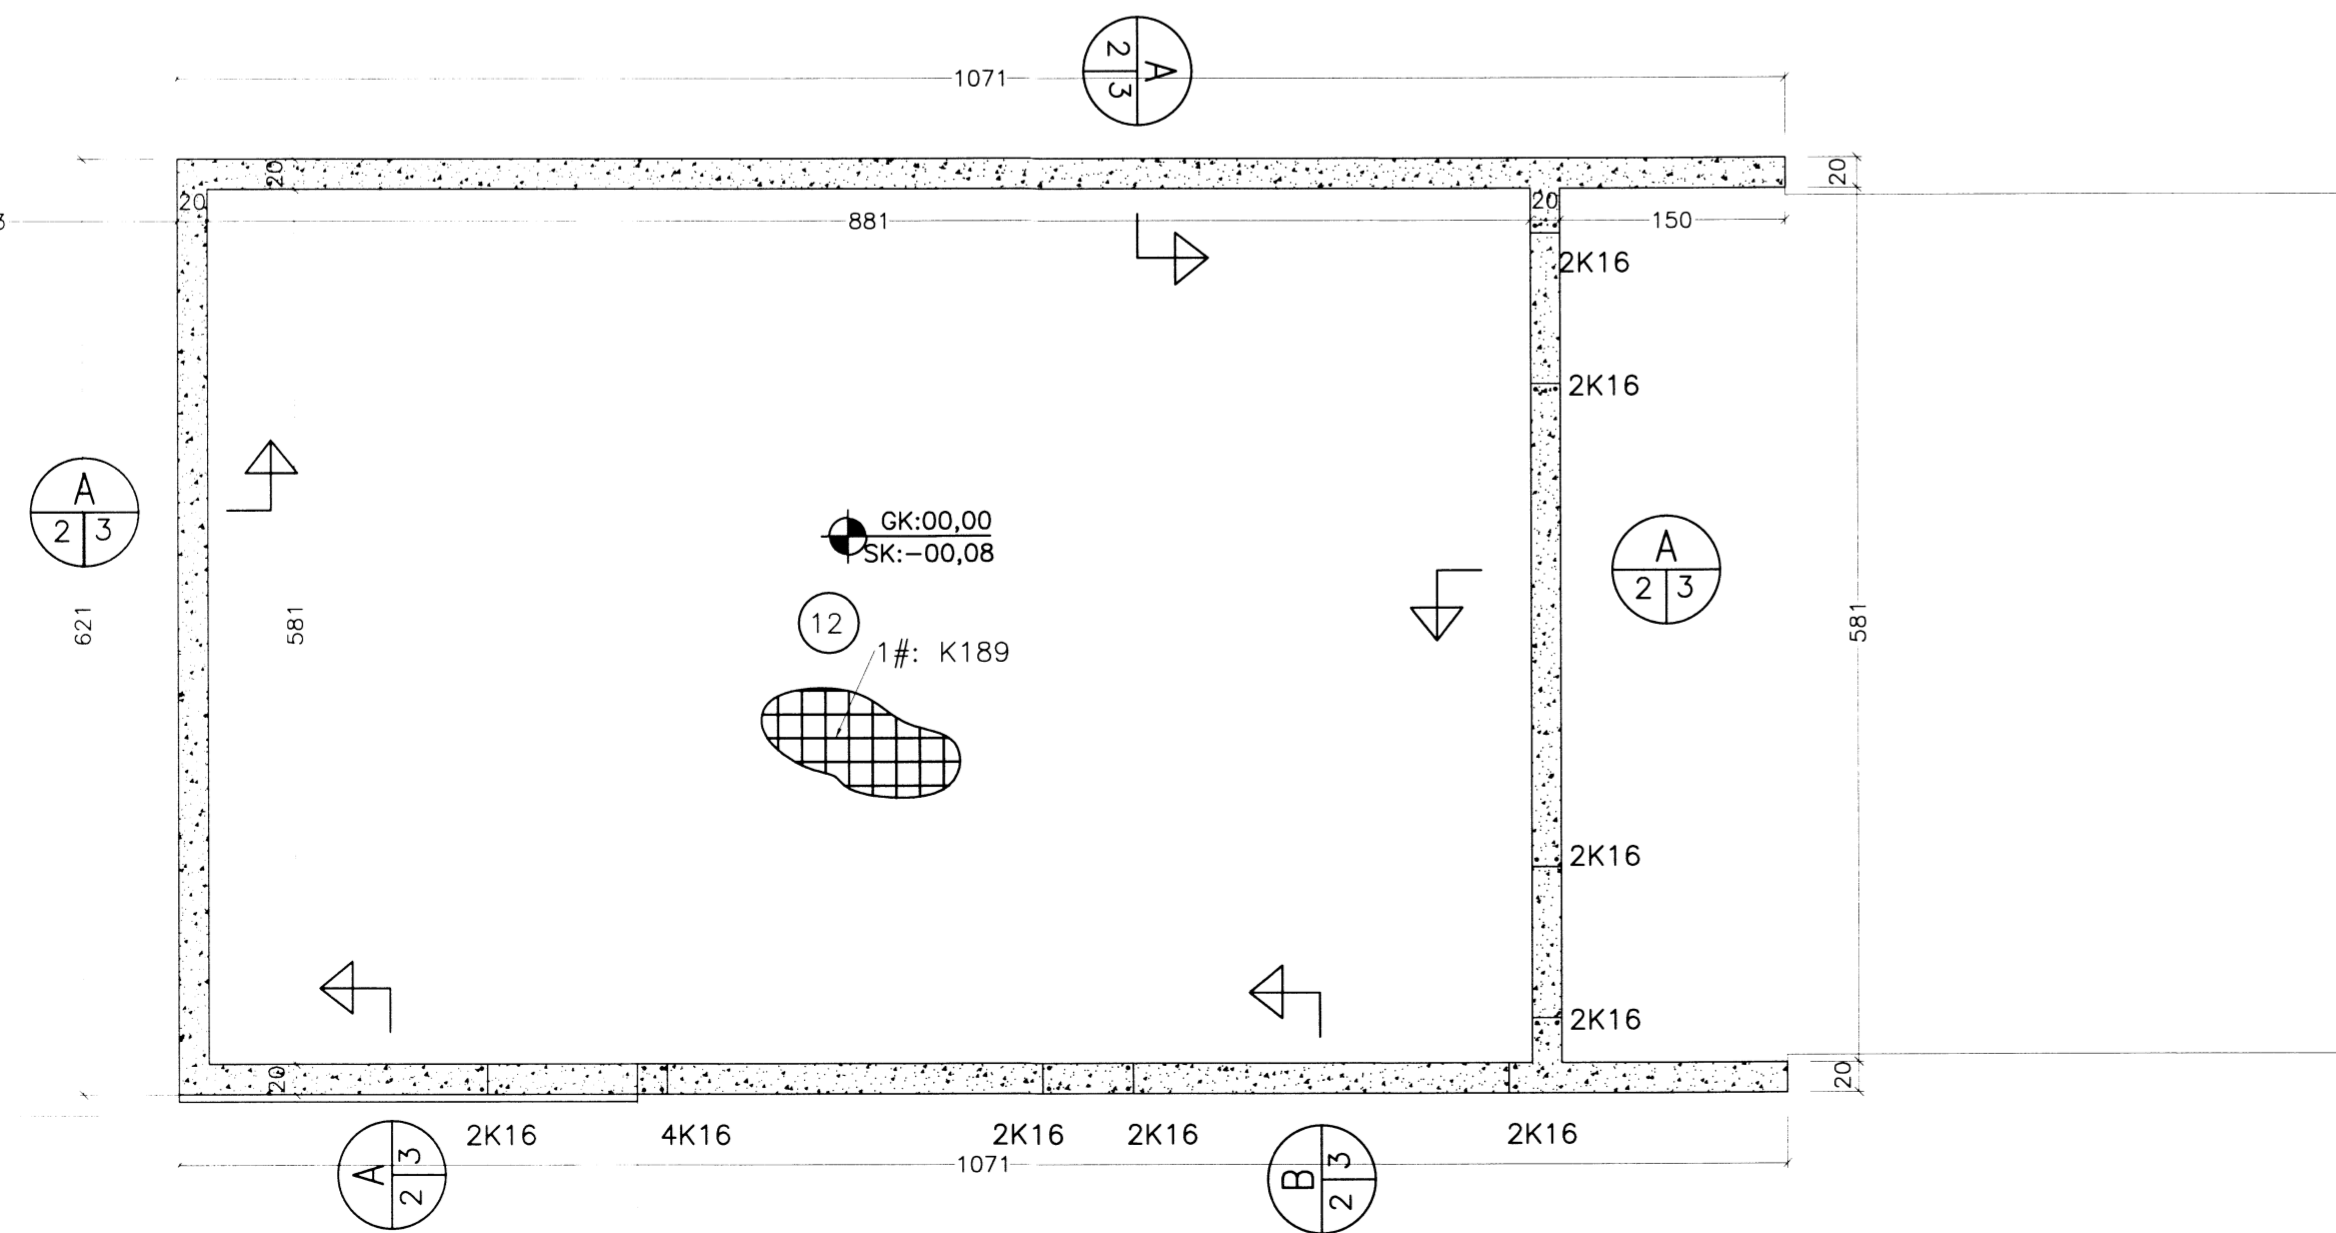


BURÐARVIRKI: Undirstöður, grunnmynd 1:50

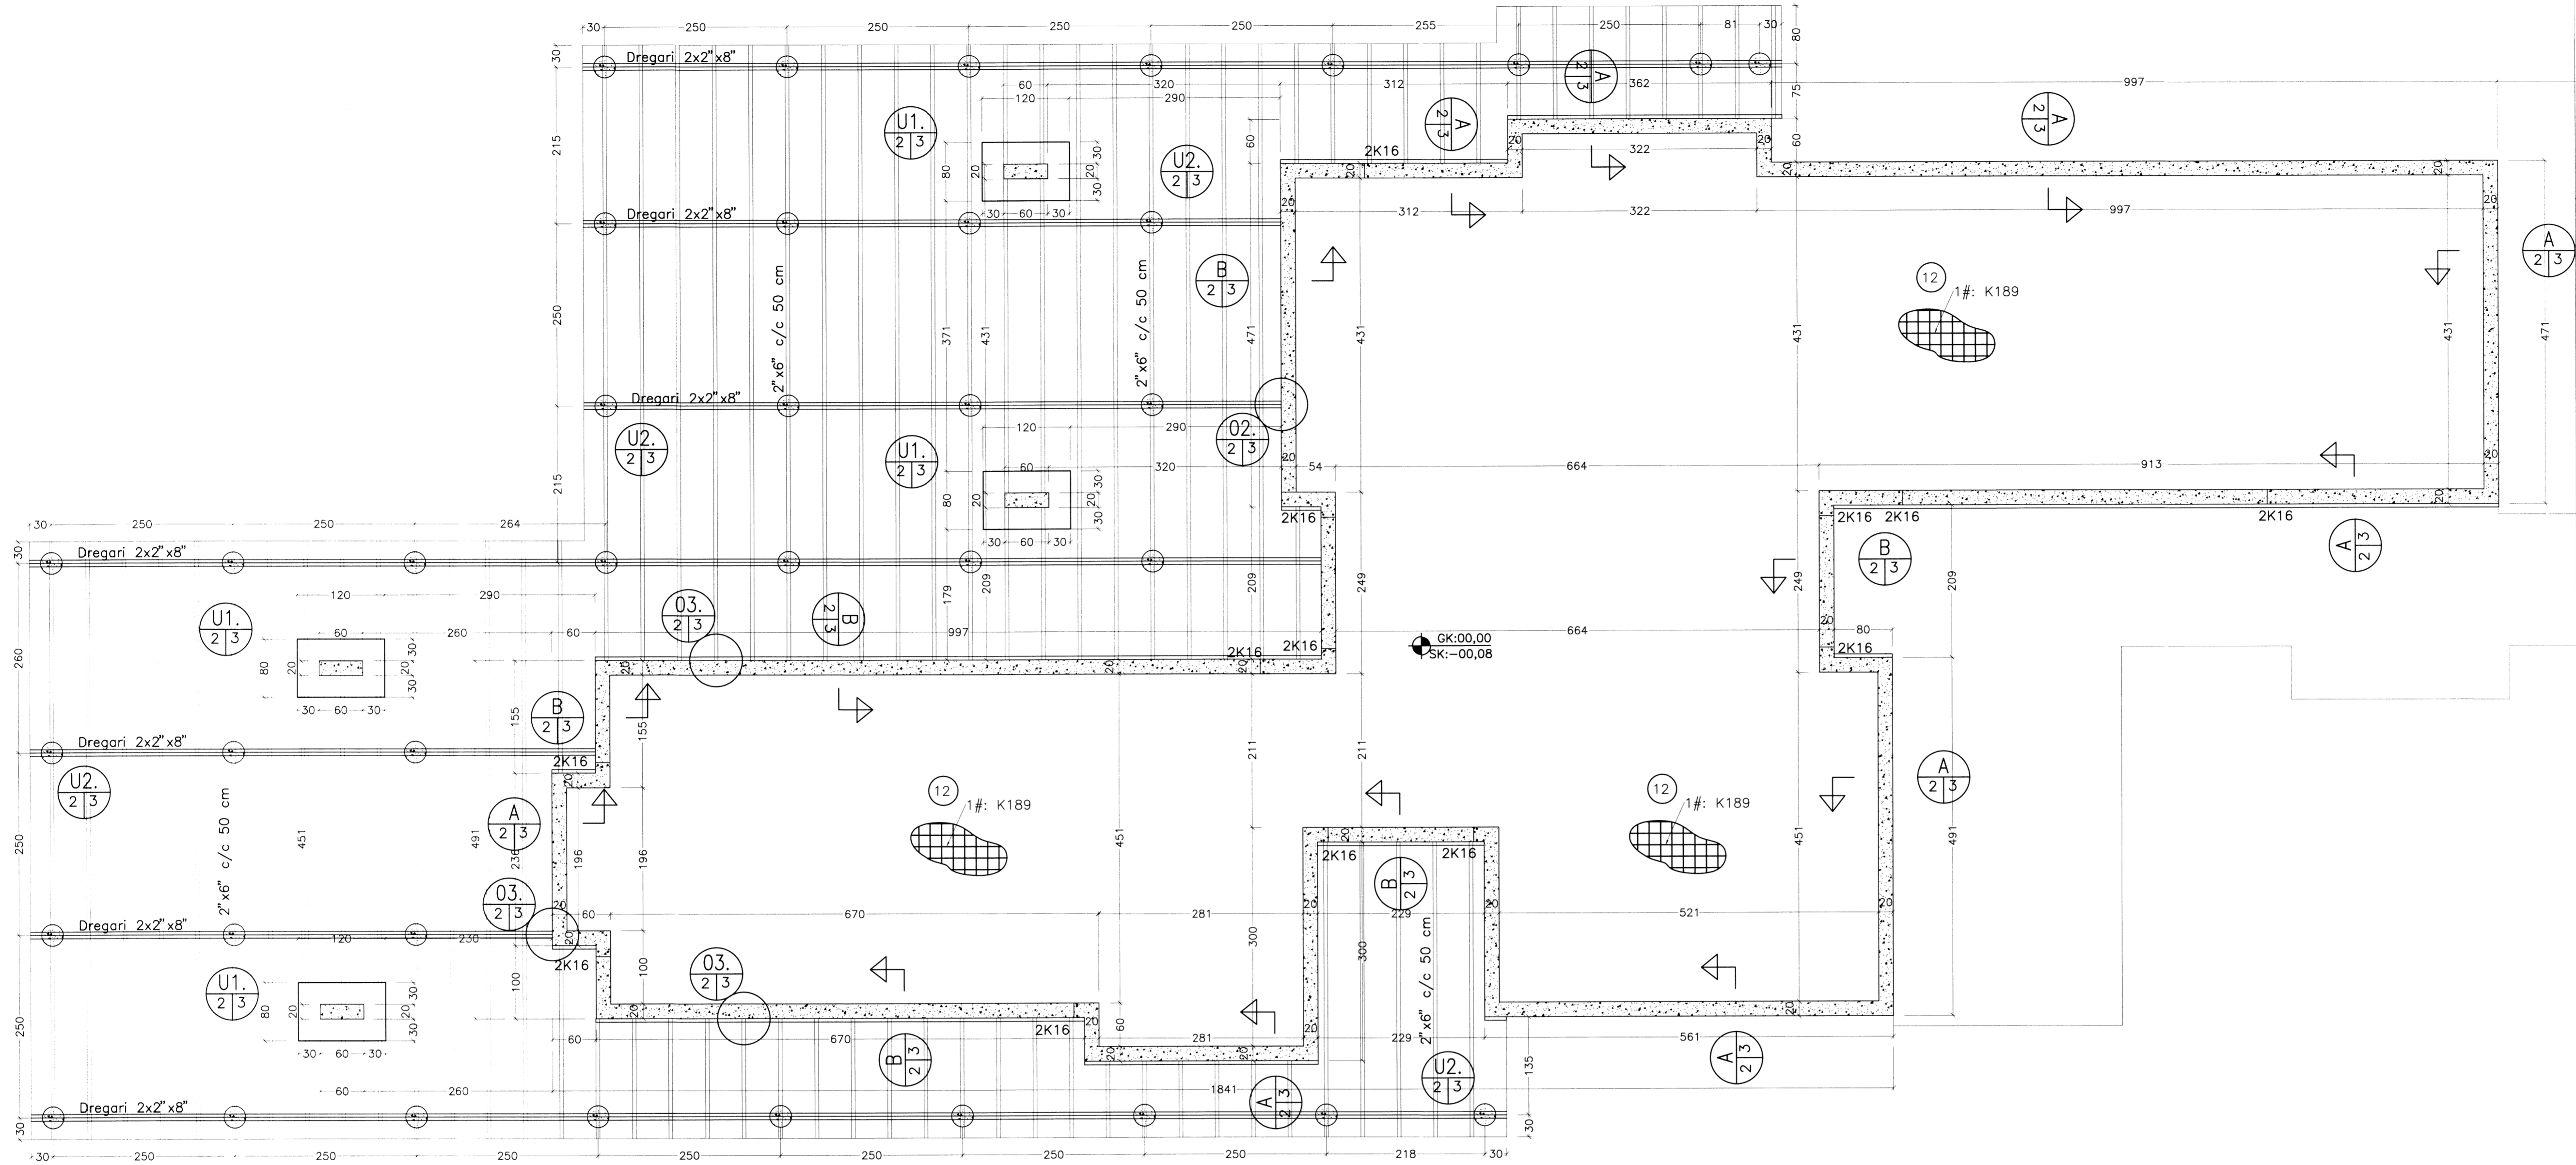

Breytingar:

—

—

—

—

—

—

—

—

—

—

—

TÓV TEIKNISTOFAN ÓDINSTORGI,
VERKFRÉDISTOFA ehf.
Óðinsgötu 7
101, Reykjavík
Netfang: gusti@to.is
Sími: 510 2211

Verkefni: ÁNALAND, BLÁSKÓGABYGGÐ
Heiti: BURÐARVIRKI: Undirstöður, grunnmynd.

Hönnun: VÍFILL ÓDDSSON kt. 101237-3629	VERKFRÉDINGUR FVFI - FRV
GÚSTAF VÍFILLSSON kt. 231163-5069	VERKFRÉDINGUR FVFI
KRISTJÁN S. GUDMUNDSSON kt. 070254-5819	VERKFRÉDINGUR FVFI

Áritun aðalhönnuðar: *[Signature]*

M. 1:50
R. G.V.
T. G.V./I.V.
Dags. Jan. 2015. Nr. 1555-1-2.