

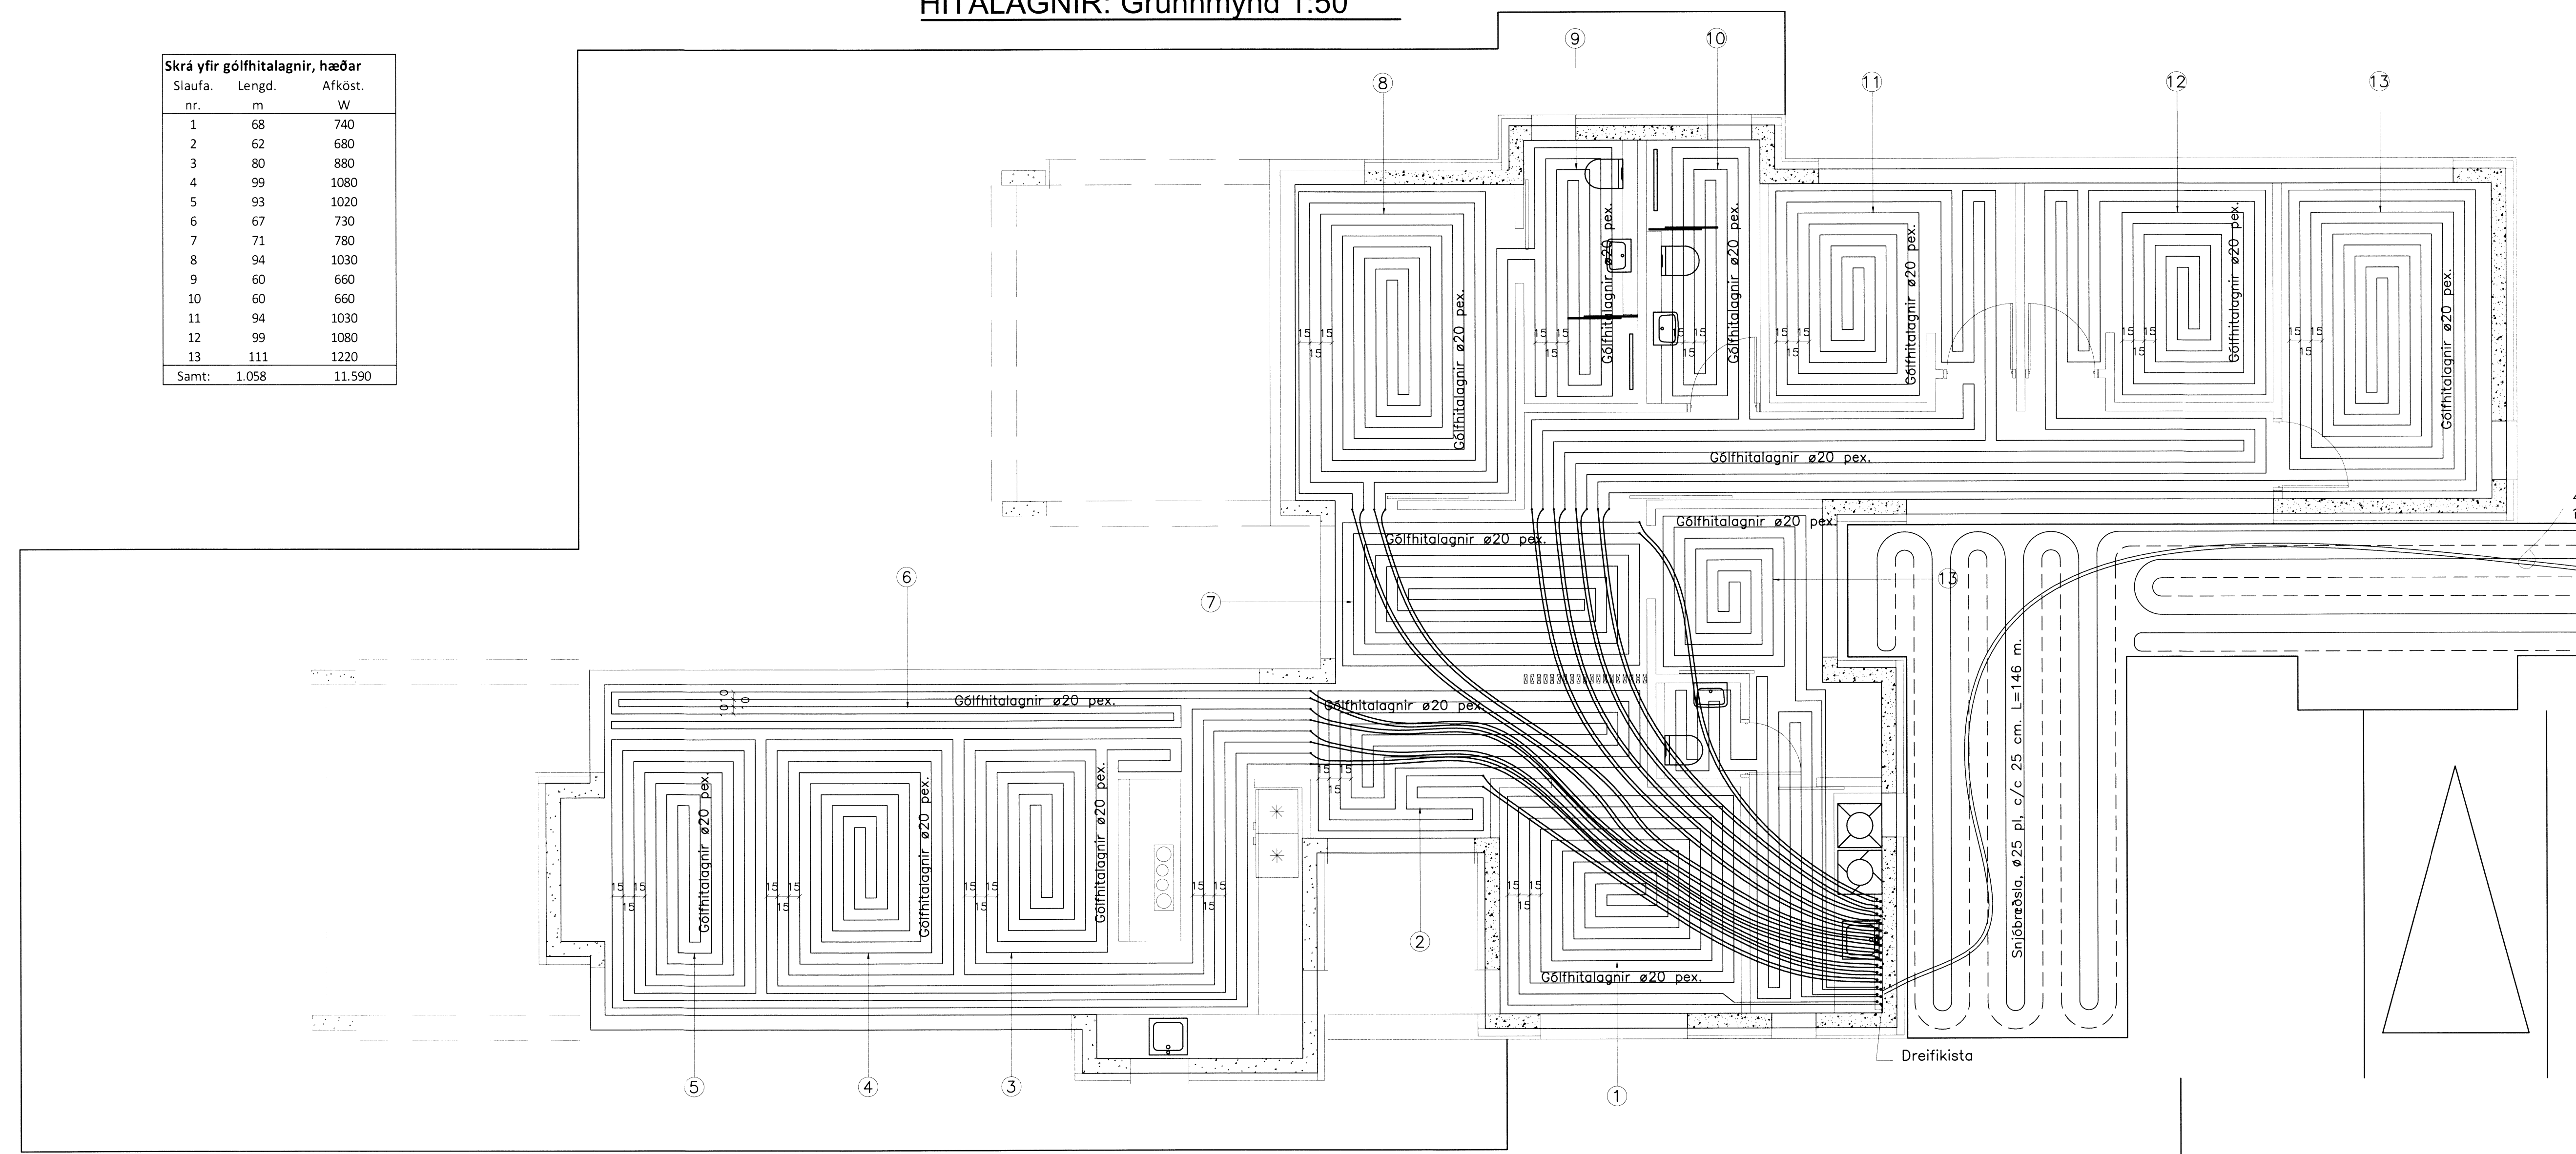


HITALAGNIR: Grunnmynd 1:50

Skrá yfir gólfhitalagnir, hæðar		
Slaufa. nr.	Lengd. m	Afköst. W
1	68	740
2	62	680
3	80	880
4	99	1080
5	93	1020
6	67	730
7	71	780
8	94	1030
9	60	660
10	60	660
11	94	1030
12	99	1080
13	111	1220
Samt:	1.058	11.590

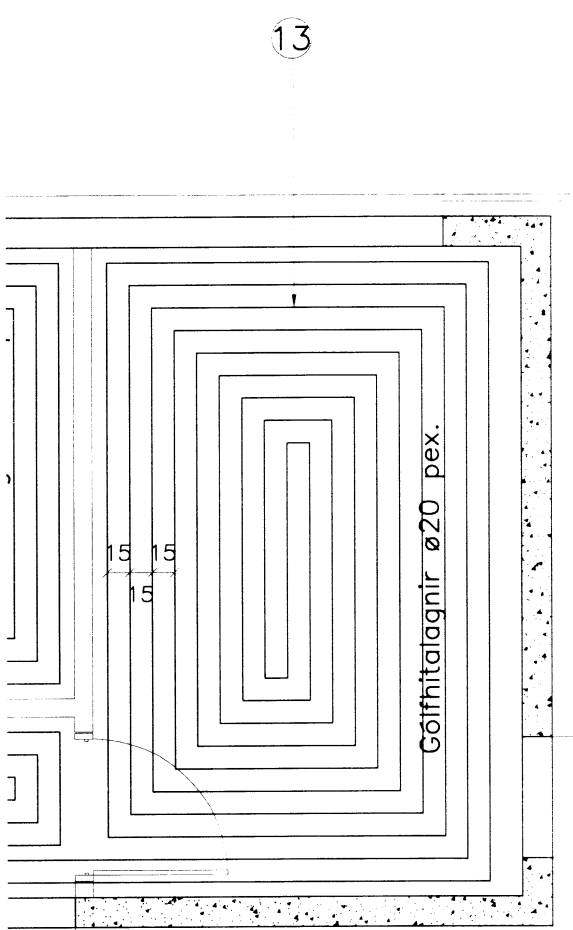


Skrá yfir gólfhitalagnir, hæðar		
Slaufa. nr.	Lengd. m	Afköst. W
1	35	380
2	57	620
3	88	960
4	70	770
5	45	490
Samt:	295	3.220

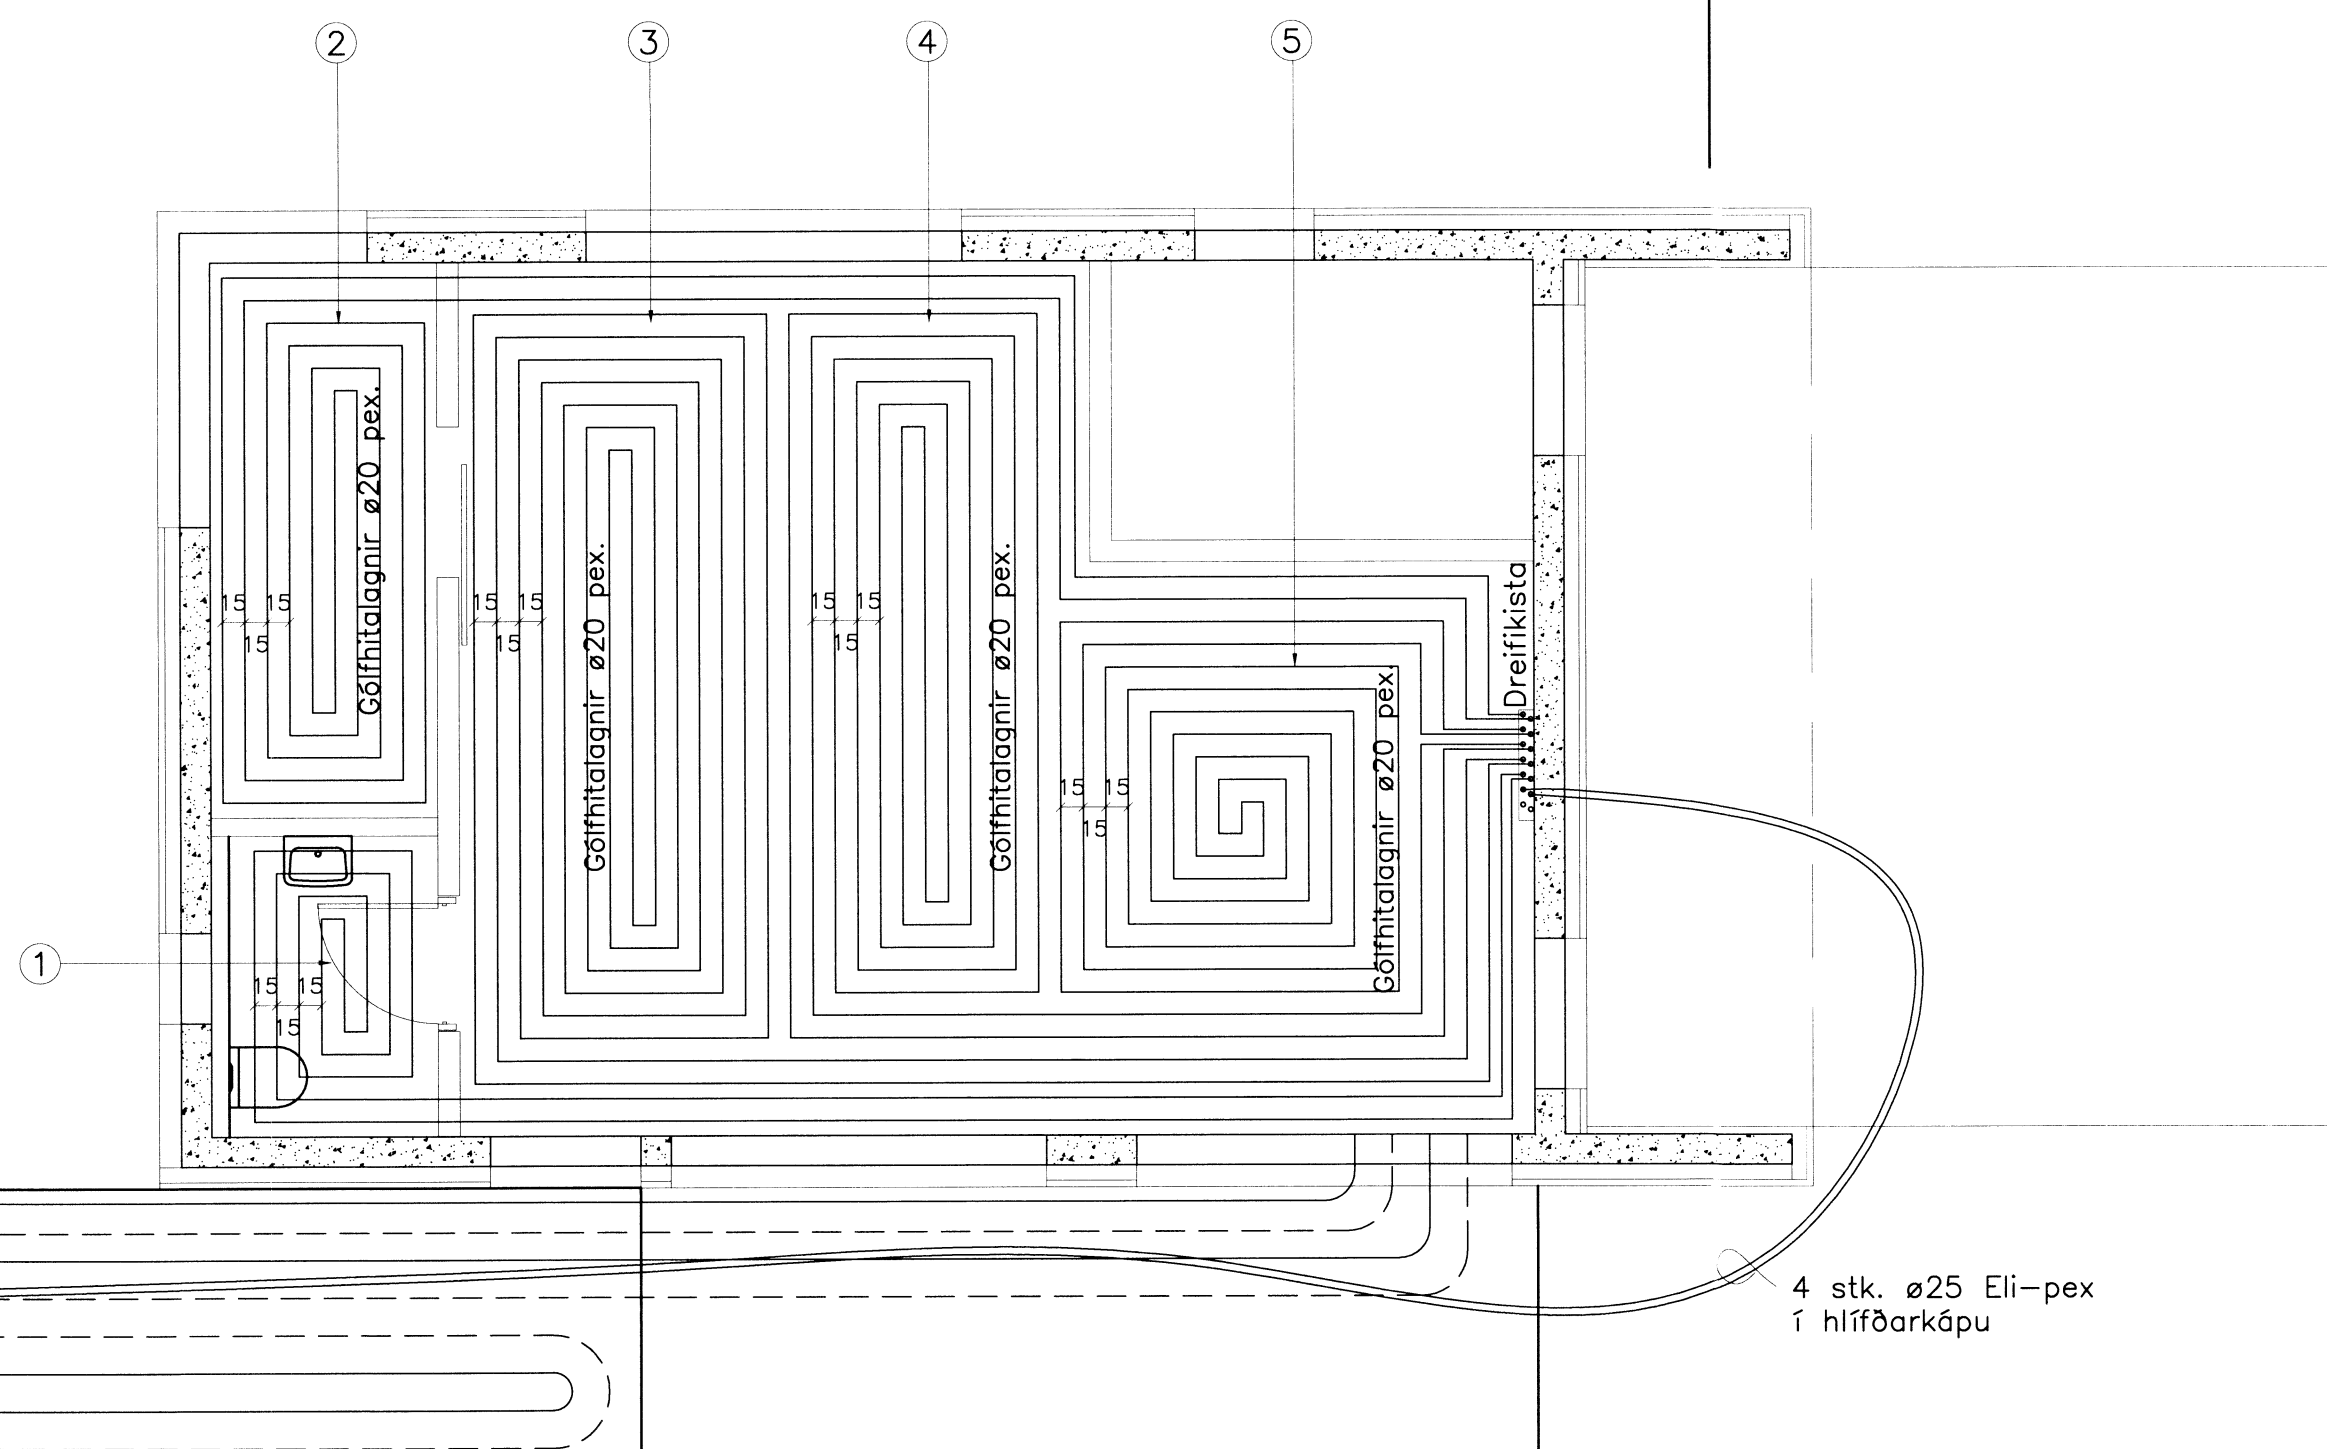

4 stk. ø25 Eli-pex í hlífðarkápu

Snjóbræðsla, ø25 pl, c/c 25 cm. L=159 m.

4 stk. ø25 Eli-pex í hlífðarkápu

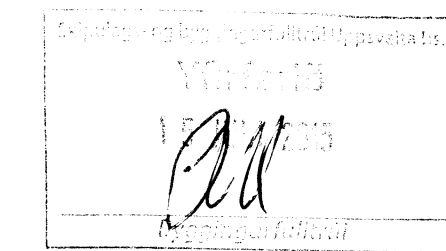

Breytingar:

TÓV TEIKNISTOFAN ÖDINSTORGI, VERKFRÆÐISTOFA ehf.
 Öðingstöu 7
 101 Reykjavík
 Netfang: gusti@to.is
 Sími: 510 2211

Verkefni: ÁNALAND, BLÁSKÓGABYGGÐ
 Heiti: HITALAGNIR: Grunnmynd.

Hönnun: VÍFILL ÖDDSSON kt. 101237-3629 VERKFRÆÐINGUR VFVI - FRV
 GÚSTAF VÍFILLSSON kt. 231163-5069 VERKFRÆÐINGUR VFVI
 KRISTJÁN S. GUDMUNDSSON kt. 070254-5819 VERKFRÆÐINGUR VFVI

Áritun aðalhönnuðar:

M. 1:50
 R. G.V.
 T. G.V./I.V.
 Dags. Jan. 2015. Nr. 1555-4-2.

6221