



Handwritten signature

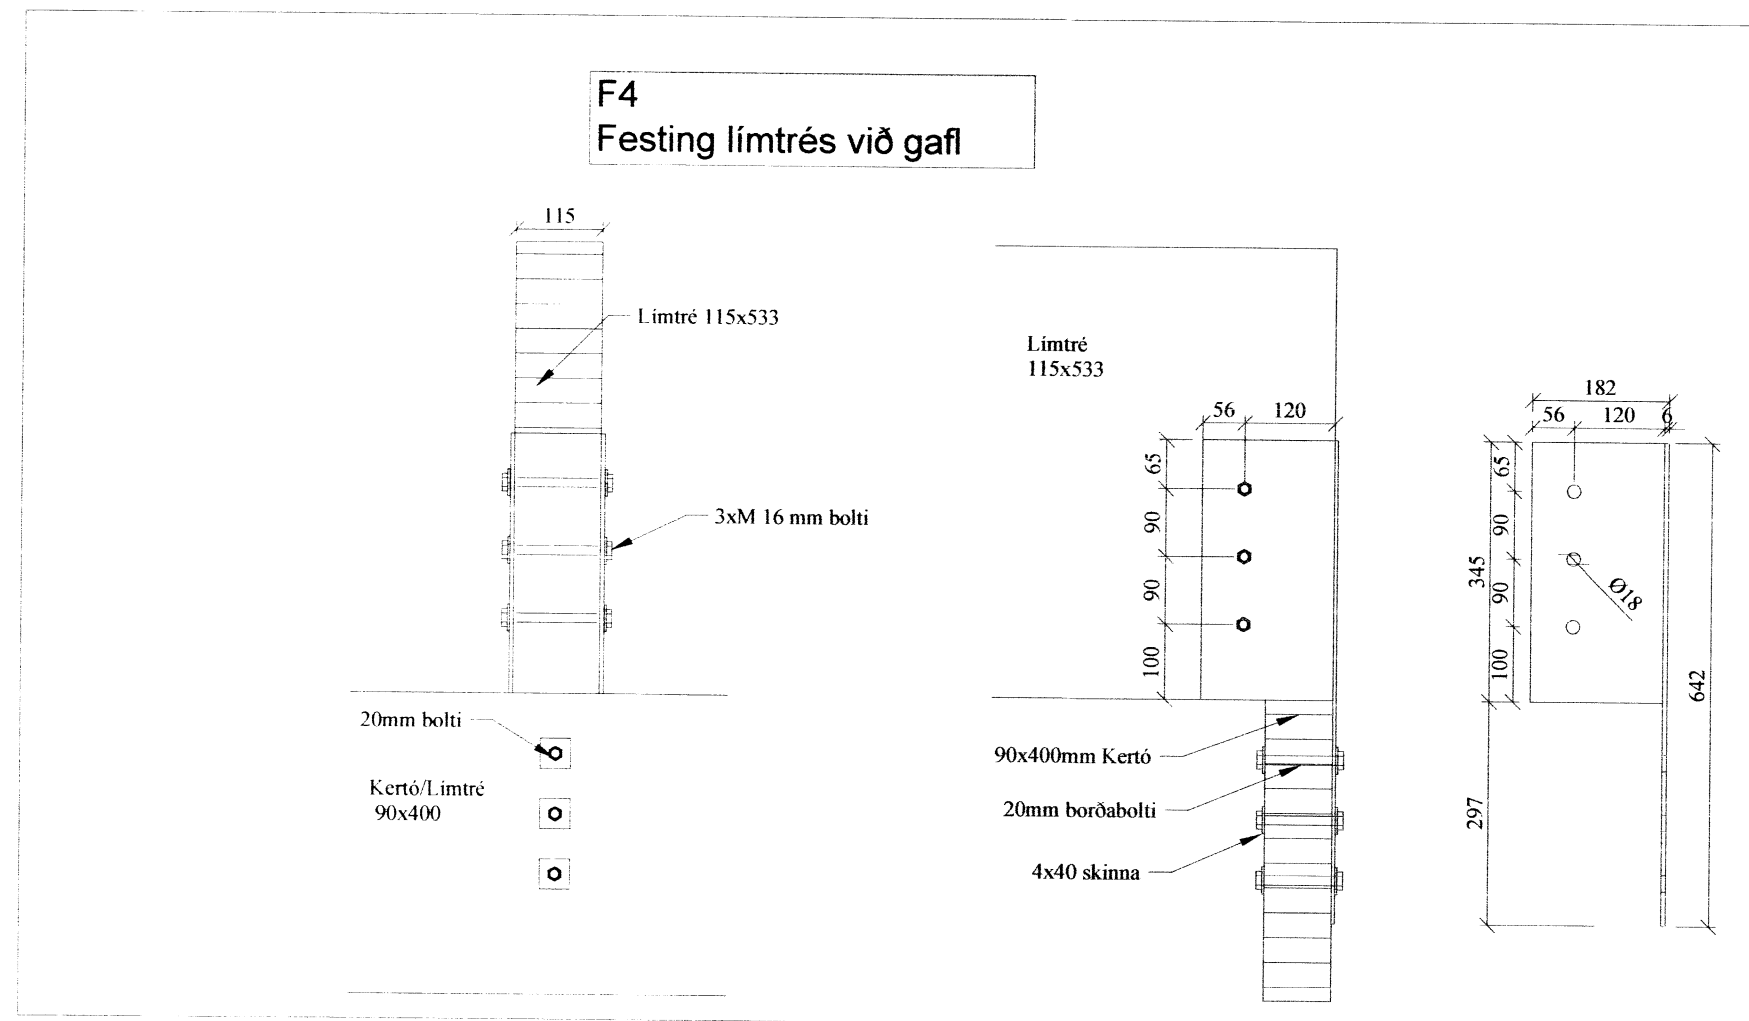

Milliveggur 1:50

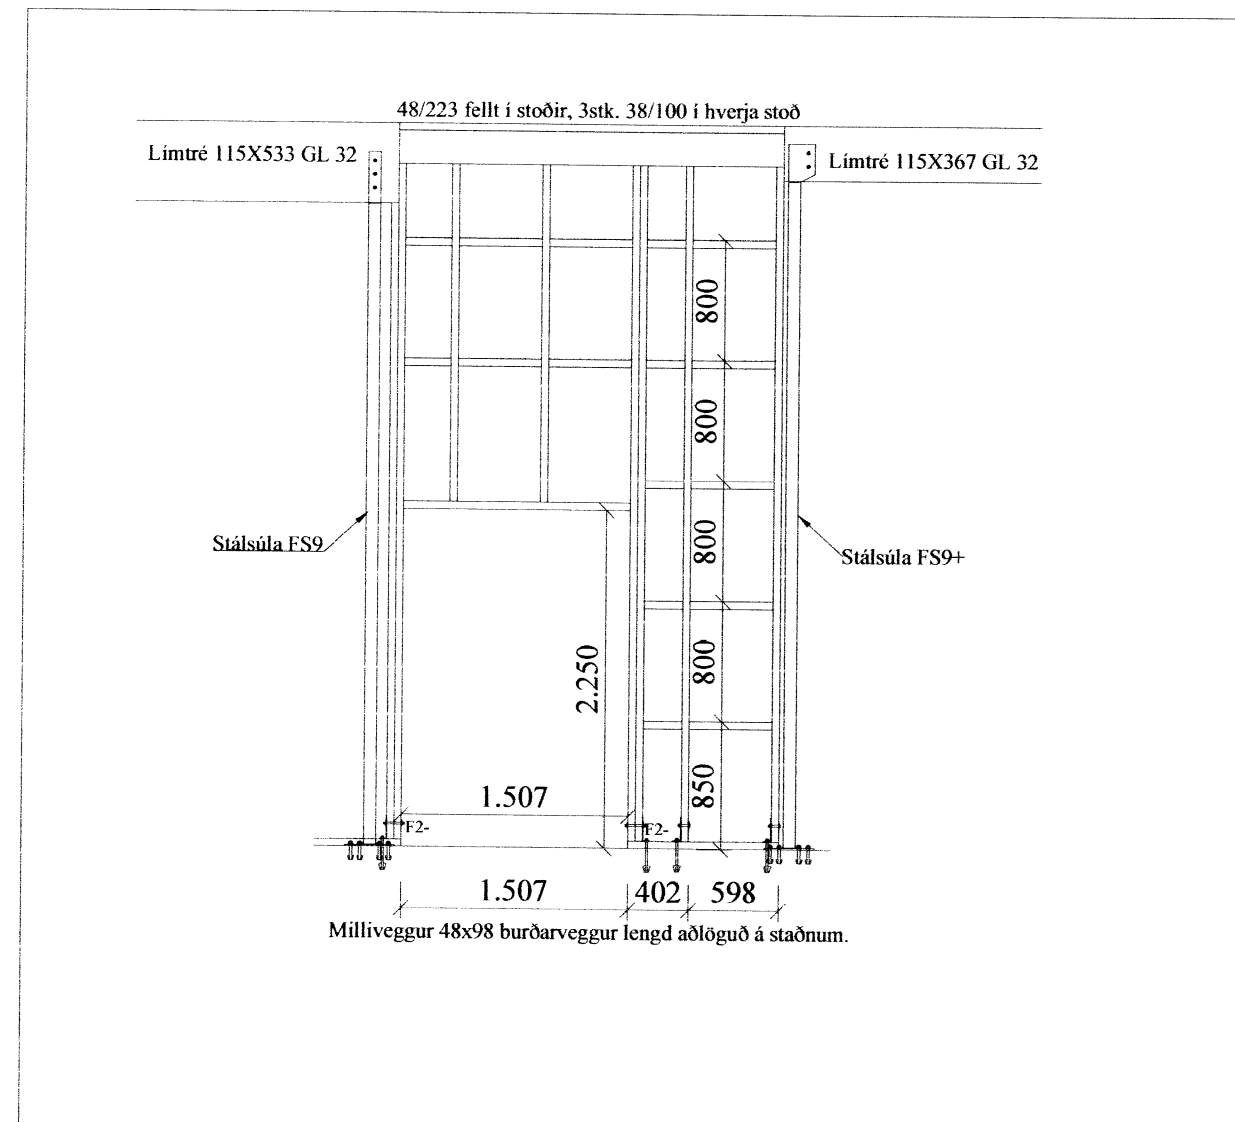

| | | | |
|---|-------------|-------|-------------------------|
| Br. nr. | Dags. | Af. | Breyting |
| Ⓐ | | | |
| Ⓑ | | | |
| Högnastígur 14 Flúðum Hrunamannahreppi | | | Teikn nr: 212 |
| Burðarvirki Festingar - Milliveggur | | | Frumstærð: A2 |
| Dags: | 18-11-2015 | Mkv: | 1:10:50 |
| Hann: | GPS | | |
| Samþ: | 020162-3099 | V.nr: | 15 012 |
| | | | Teikn: GHJ |

VGS 5663
VERKFRÆÐISTOFA
GUÐJÓNS P. SIGFÚSSONAR EHF.

AUSTURVEGI 42, 2.HÆÐ,
800 SELFOSSI
S: 482 2805, F: 482 3818
NETFANG: VGS@VGS.IS