


Skipulags- og byggingarfulltrúi Uppsveita bs.
Yfirfarið
 01. DES. 2015
Rúna Þórunn
 Byggingarfulltrúi

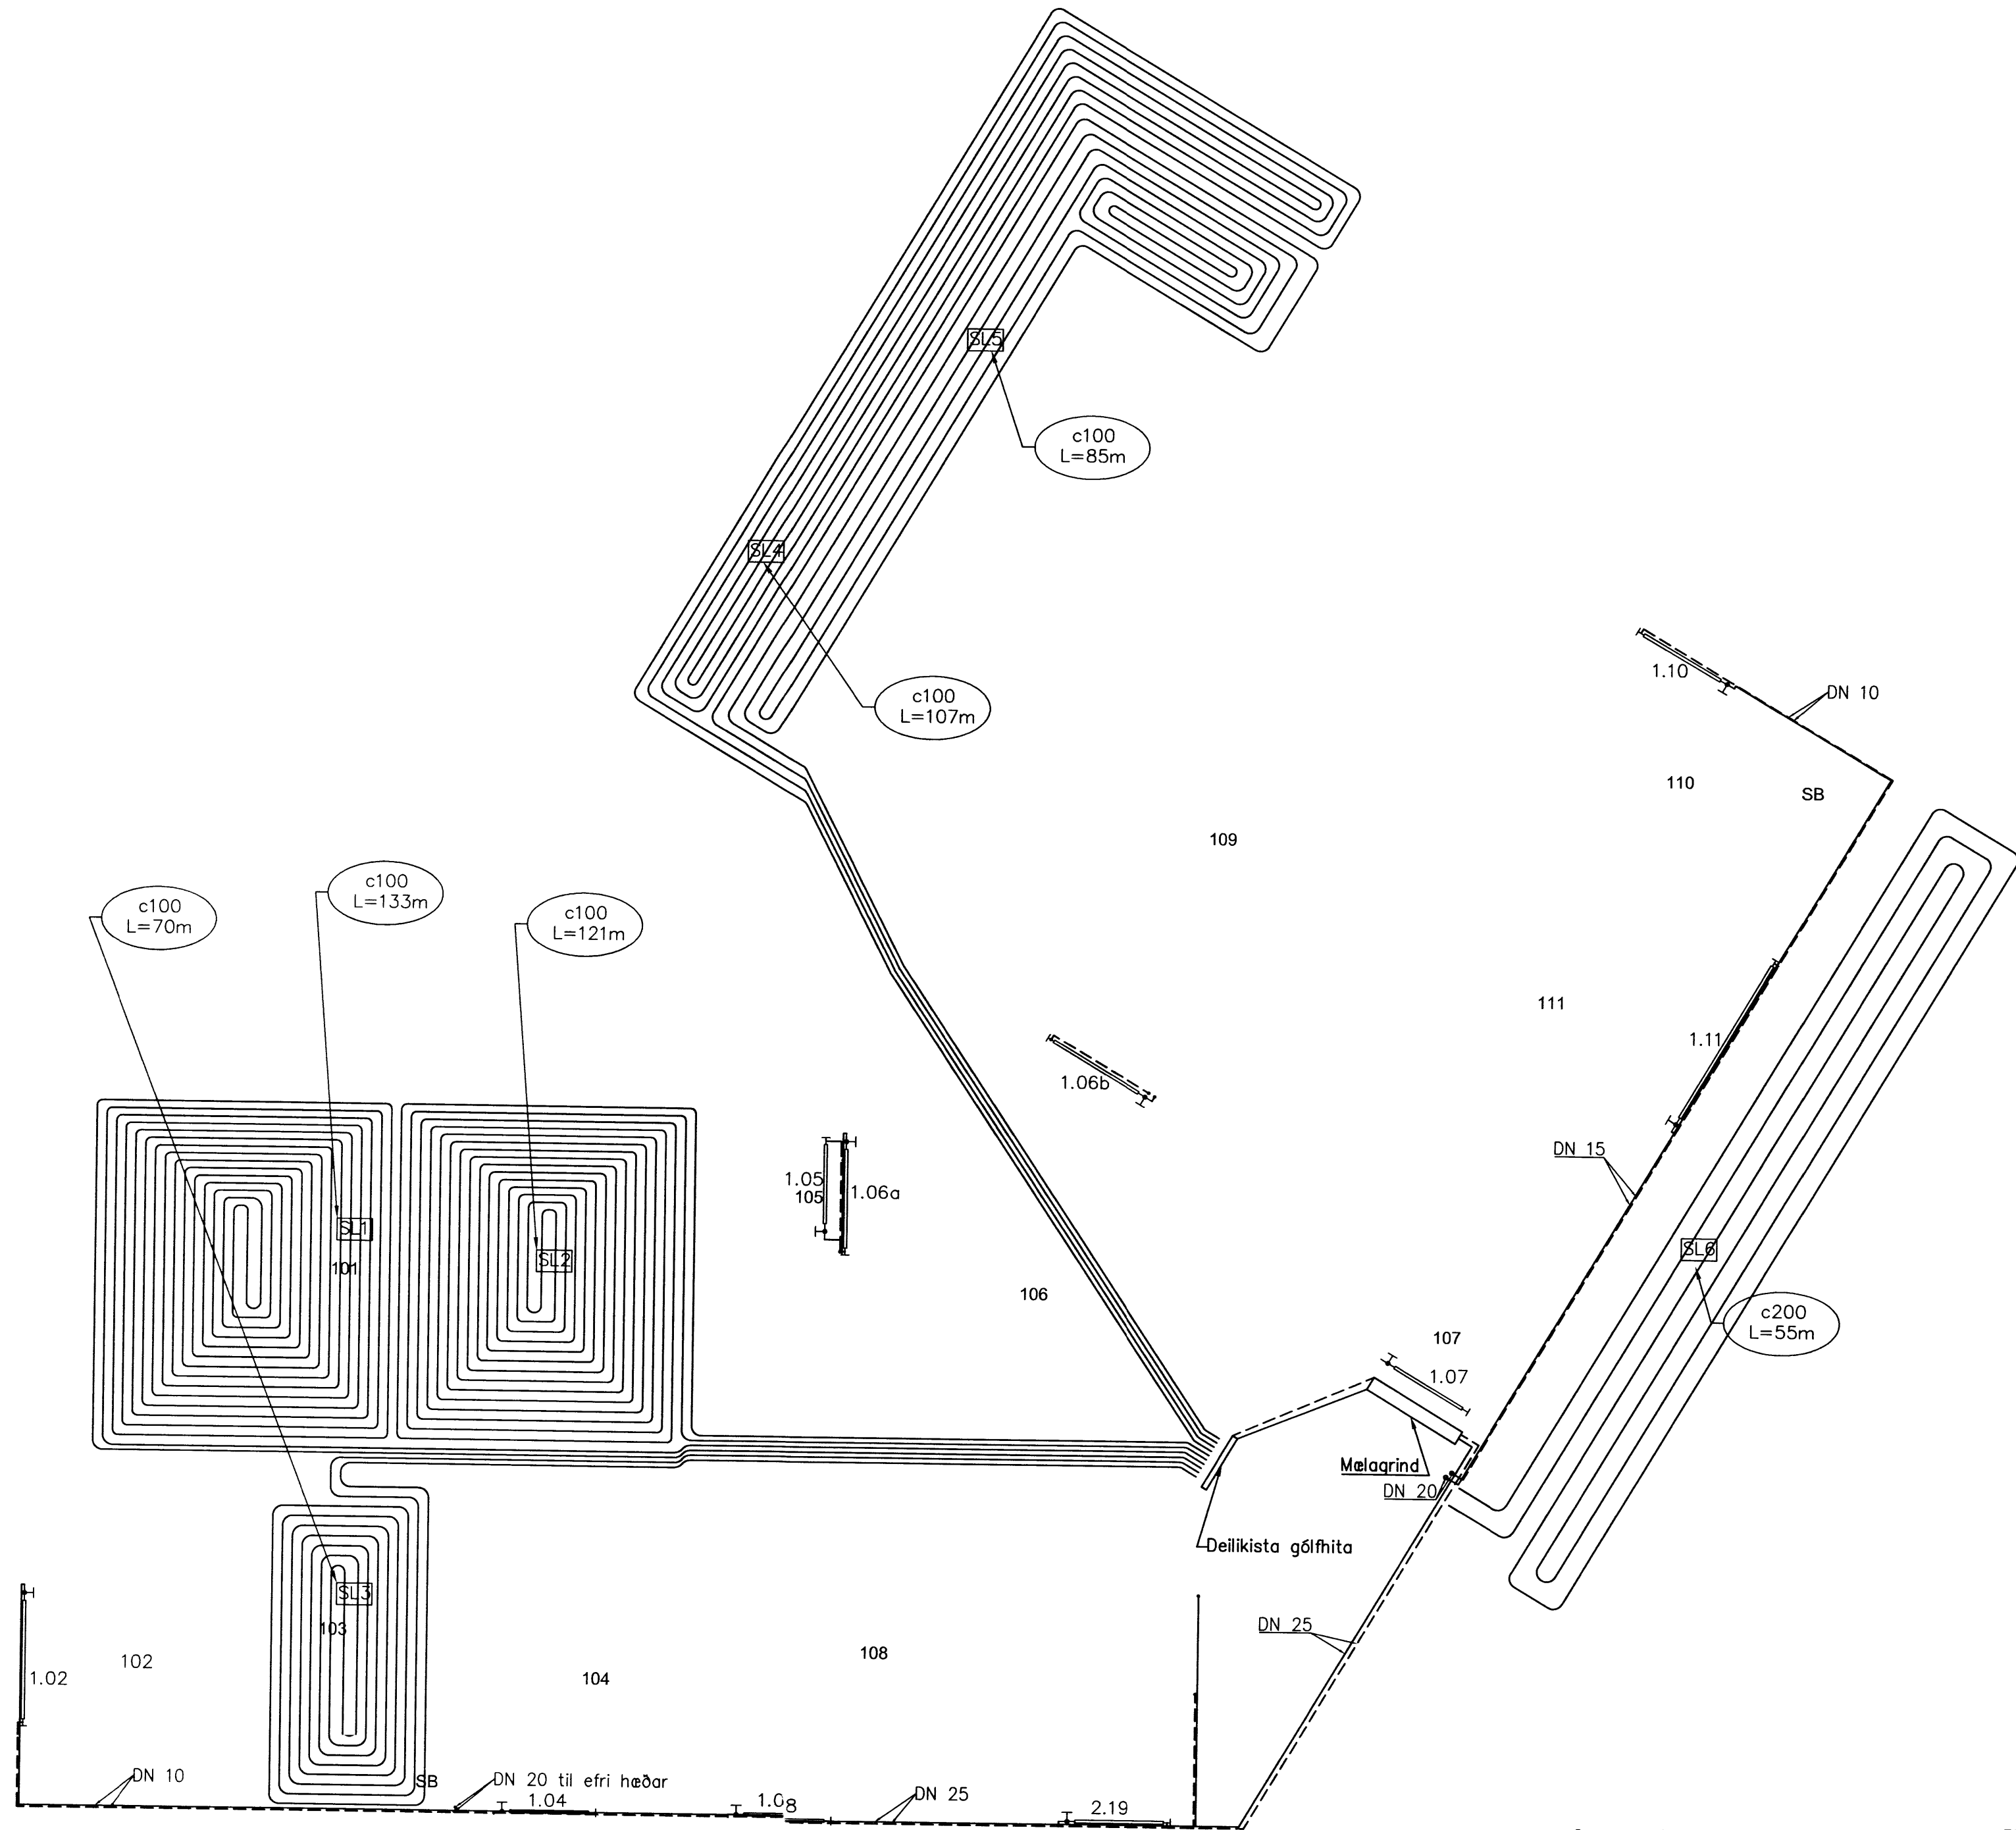

www.verkis.is - sími: +354 422 8000

SAMÞYKKT:
 F.h. VERKÍS Ari Guðmundsson 150773-555

A 2015-11-09 Verkteikning AJ AJ AAA ArG

ÚTG DAGS SKÝRINGAR TEIK HANN RÝNT SAMÞ

BREKKUGERÐI
 AUSTURBYGGÐ 20, LAUGARÁSI 801 SELFOSS
 Ofnagningir
 1. hæð
 Grunnmynd
6683

VERKFANG 15222 TEIKNING M43.101 A