
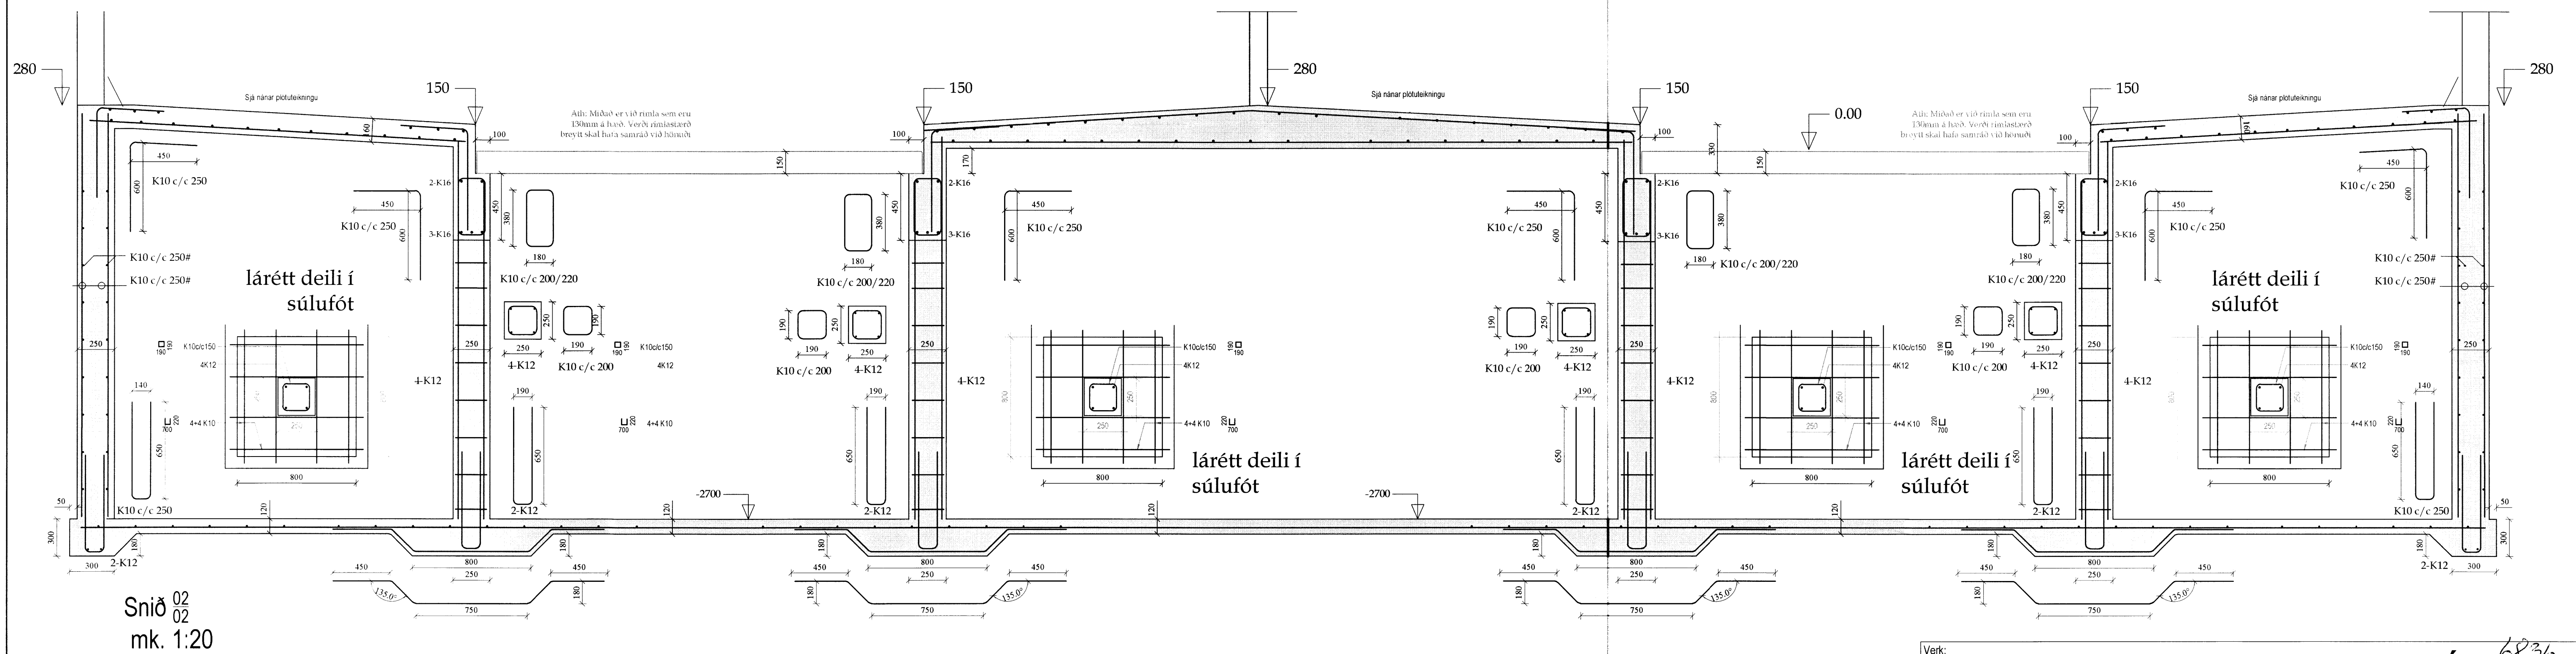


AR

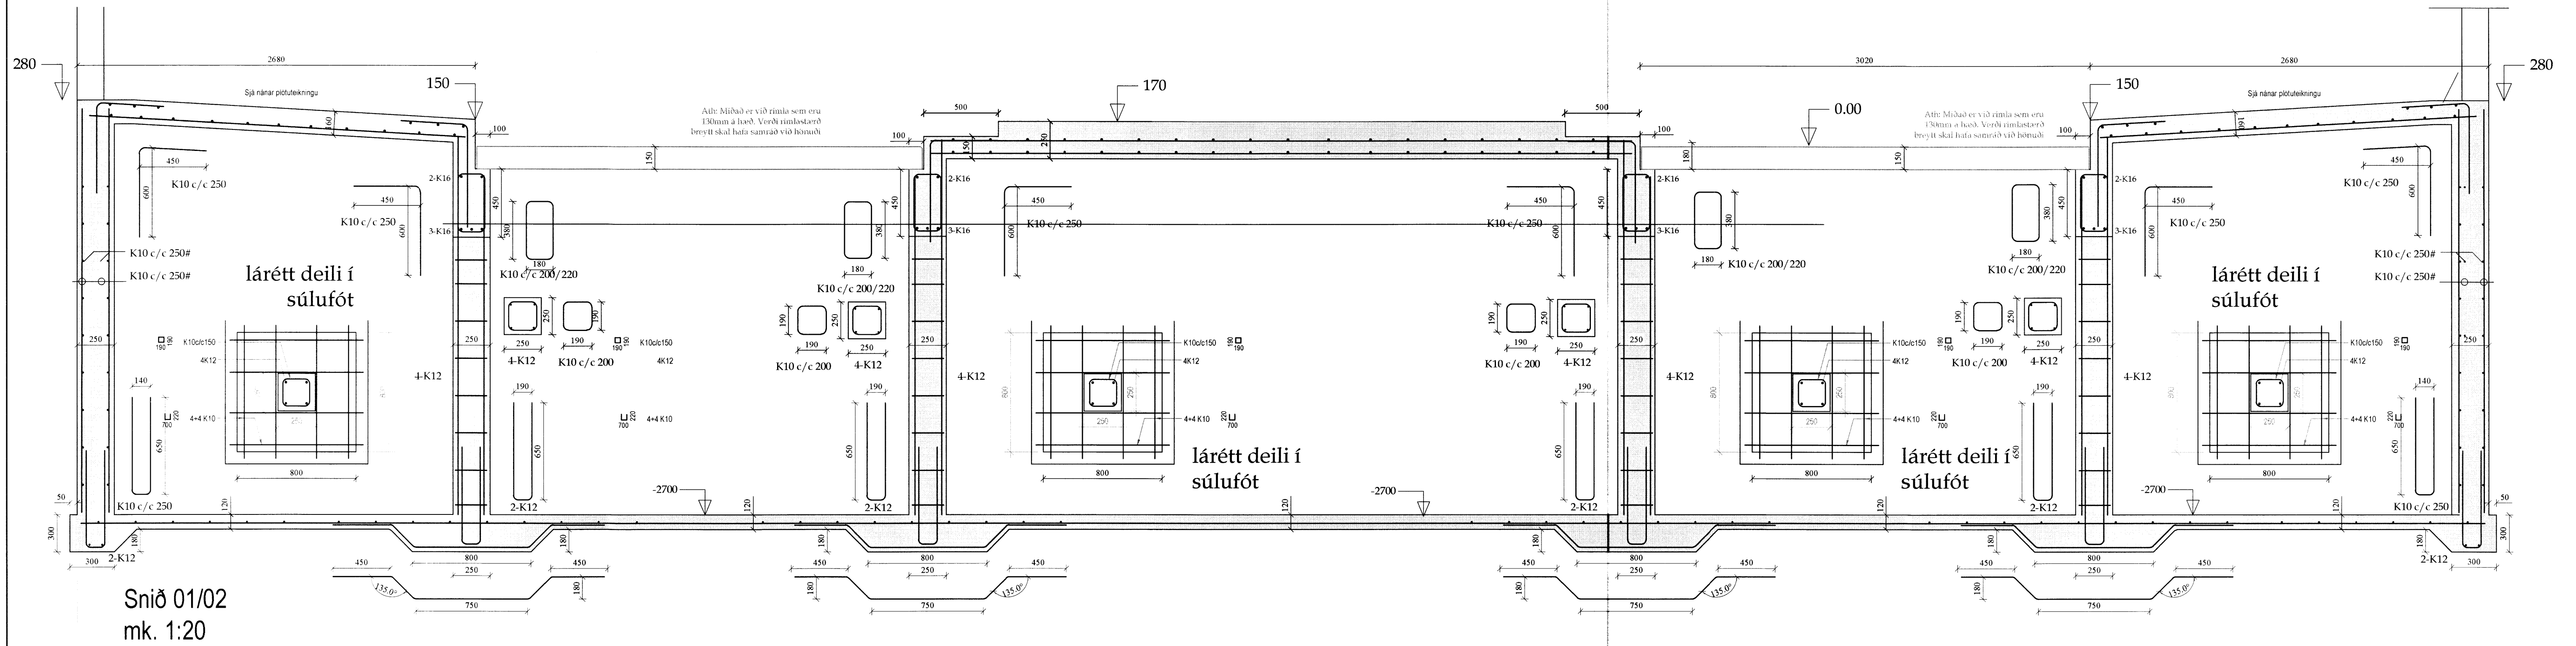

Verk: Litlu-Reykir - 166264 - Flóahreppi, Árn.			
Verkhúti: Fjósbygging - Burðarþolsteikn.		Netfang: iso@simnet.is	
Teikn nr.: B-02	Dags: 02.06.2015	Mælikvæði: 1:100	Farsimi 899-7854 - Sæmundur Farsimi 863-3184 - Magnús
Verknr.:	Tækniþjónusta ehf. kt. 601200-2440	Suðurlandsbraut 10. 2 hæð Sími: 5533700	Tölvuskjalnúmer:
Hannað: Sæmundur Óskarsson 180160-3109	Teiknað: Sæmundur Óskarsson 180160-3109	Arlitun aðalhönnuðar: Sæmundur Óskarsson 180160-3109	

6836