



11000

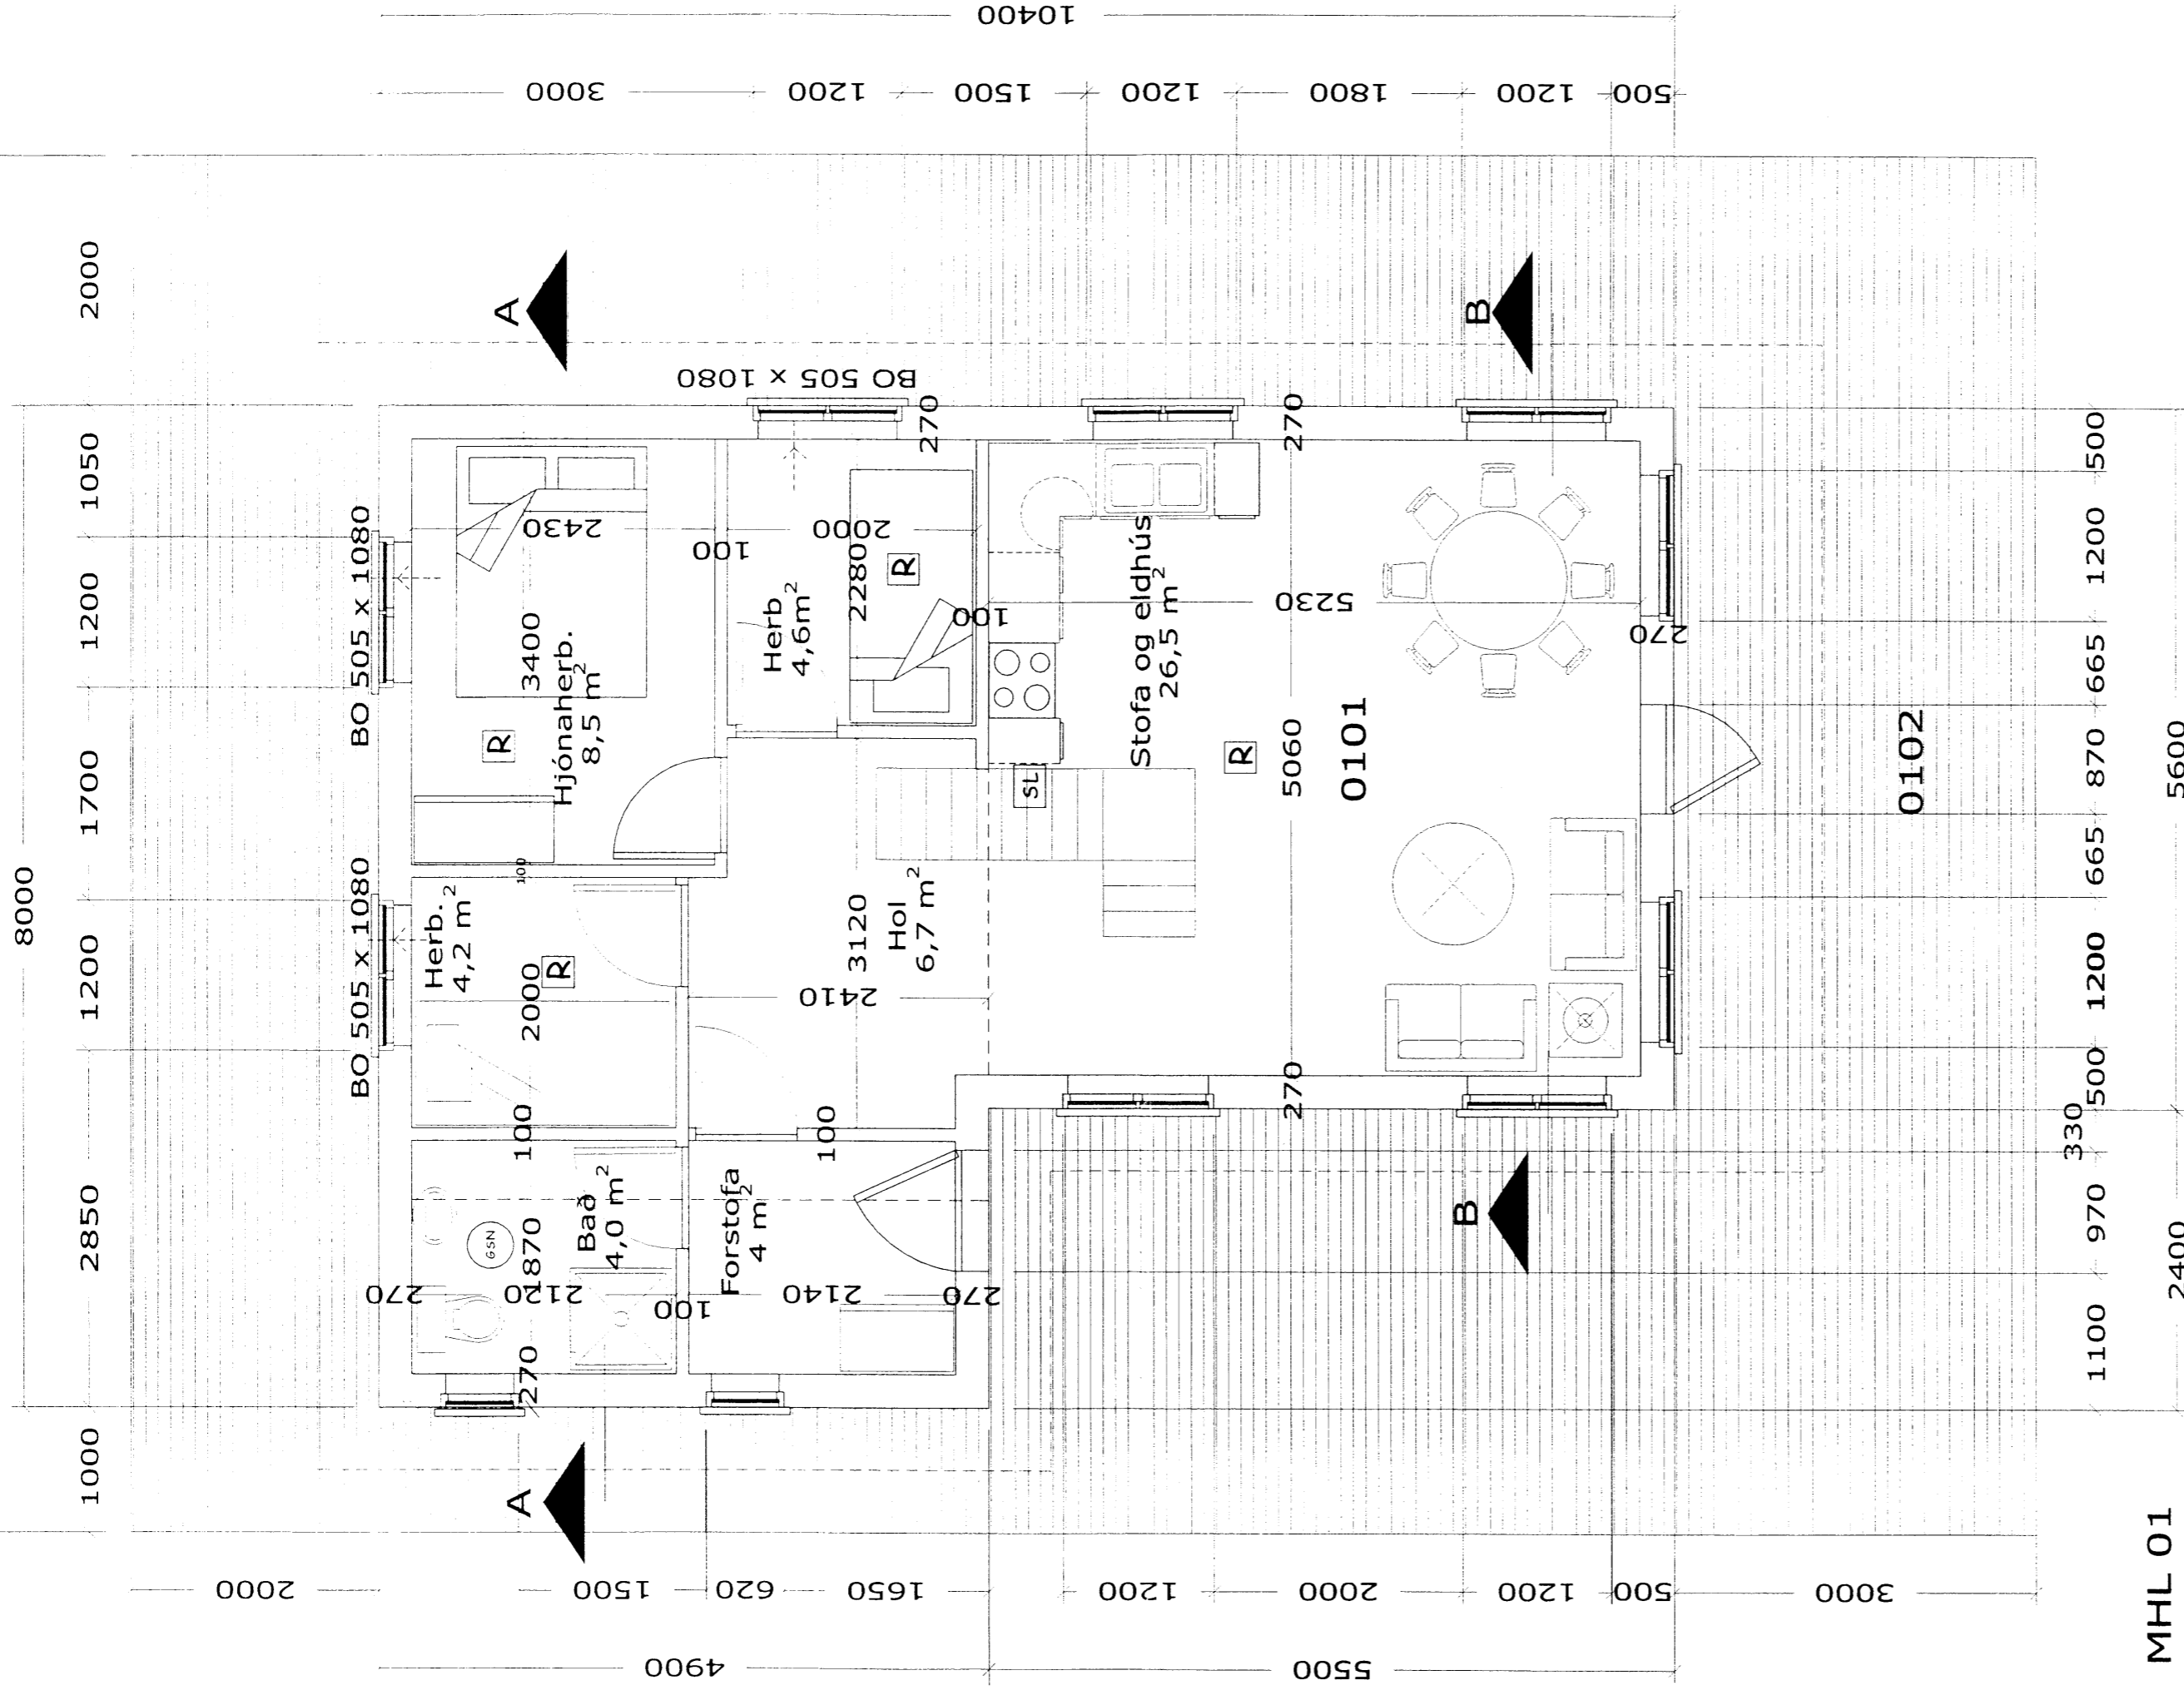

MHL 01

6859

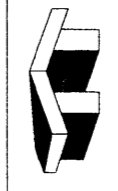

Dags. Marts 2005
 Mælikv. 1:50
 Teiknað JHG

samp. Febrúar 2005

Jon Bj. Sigurðsson 0909554009

a Breyting

b Dags.

JHG

Nafn

Grannmynd

Sumarhús, Merkurlaut 8 Villingaholtshreppi.