


Skipulags- og byggingarfulltrúi Uposveita bs.
Samþykkt
 24 AUG. 2015
Jóhann Einarsson
 F.H. Byggingarfulltrúi

Ölfusvatn 7

Lóðarstærð = 64000 m²
 Fastanúmer = 220-9773

- 1 Byggingareitur
- Hornhnit byggingareits
- | | | |
|----|------------|------------|
| 1. | 397531.25m | 405794.59m |
| 2. | 397596.13m | 405794.59m |
| 3. | 397608.95m | 405644.12m |
| 4. | 397575.62m | 405604.75m |
| 5. | 397524.55m | 405651.00m |

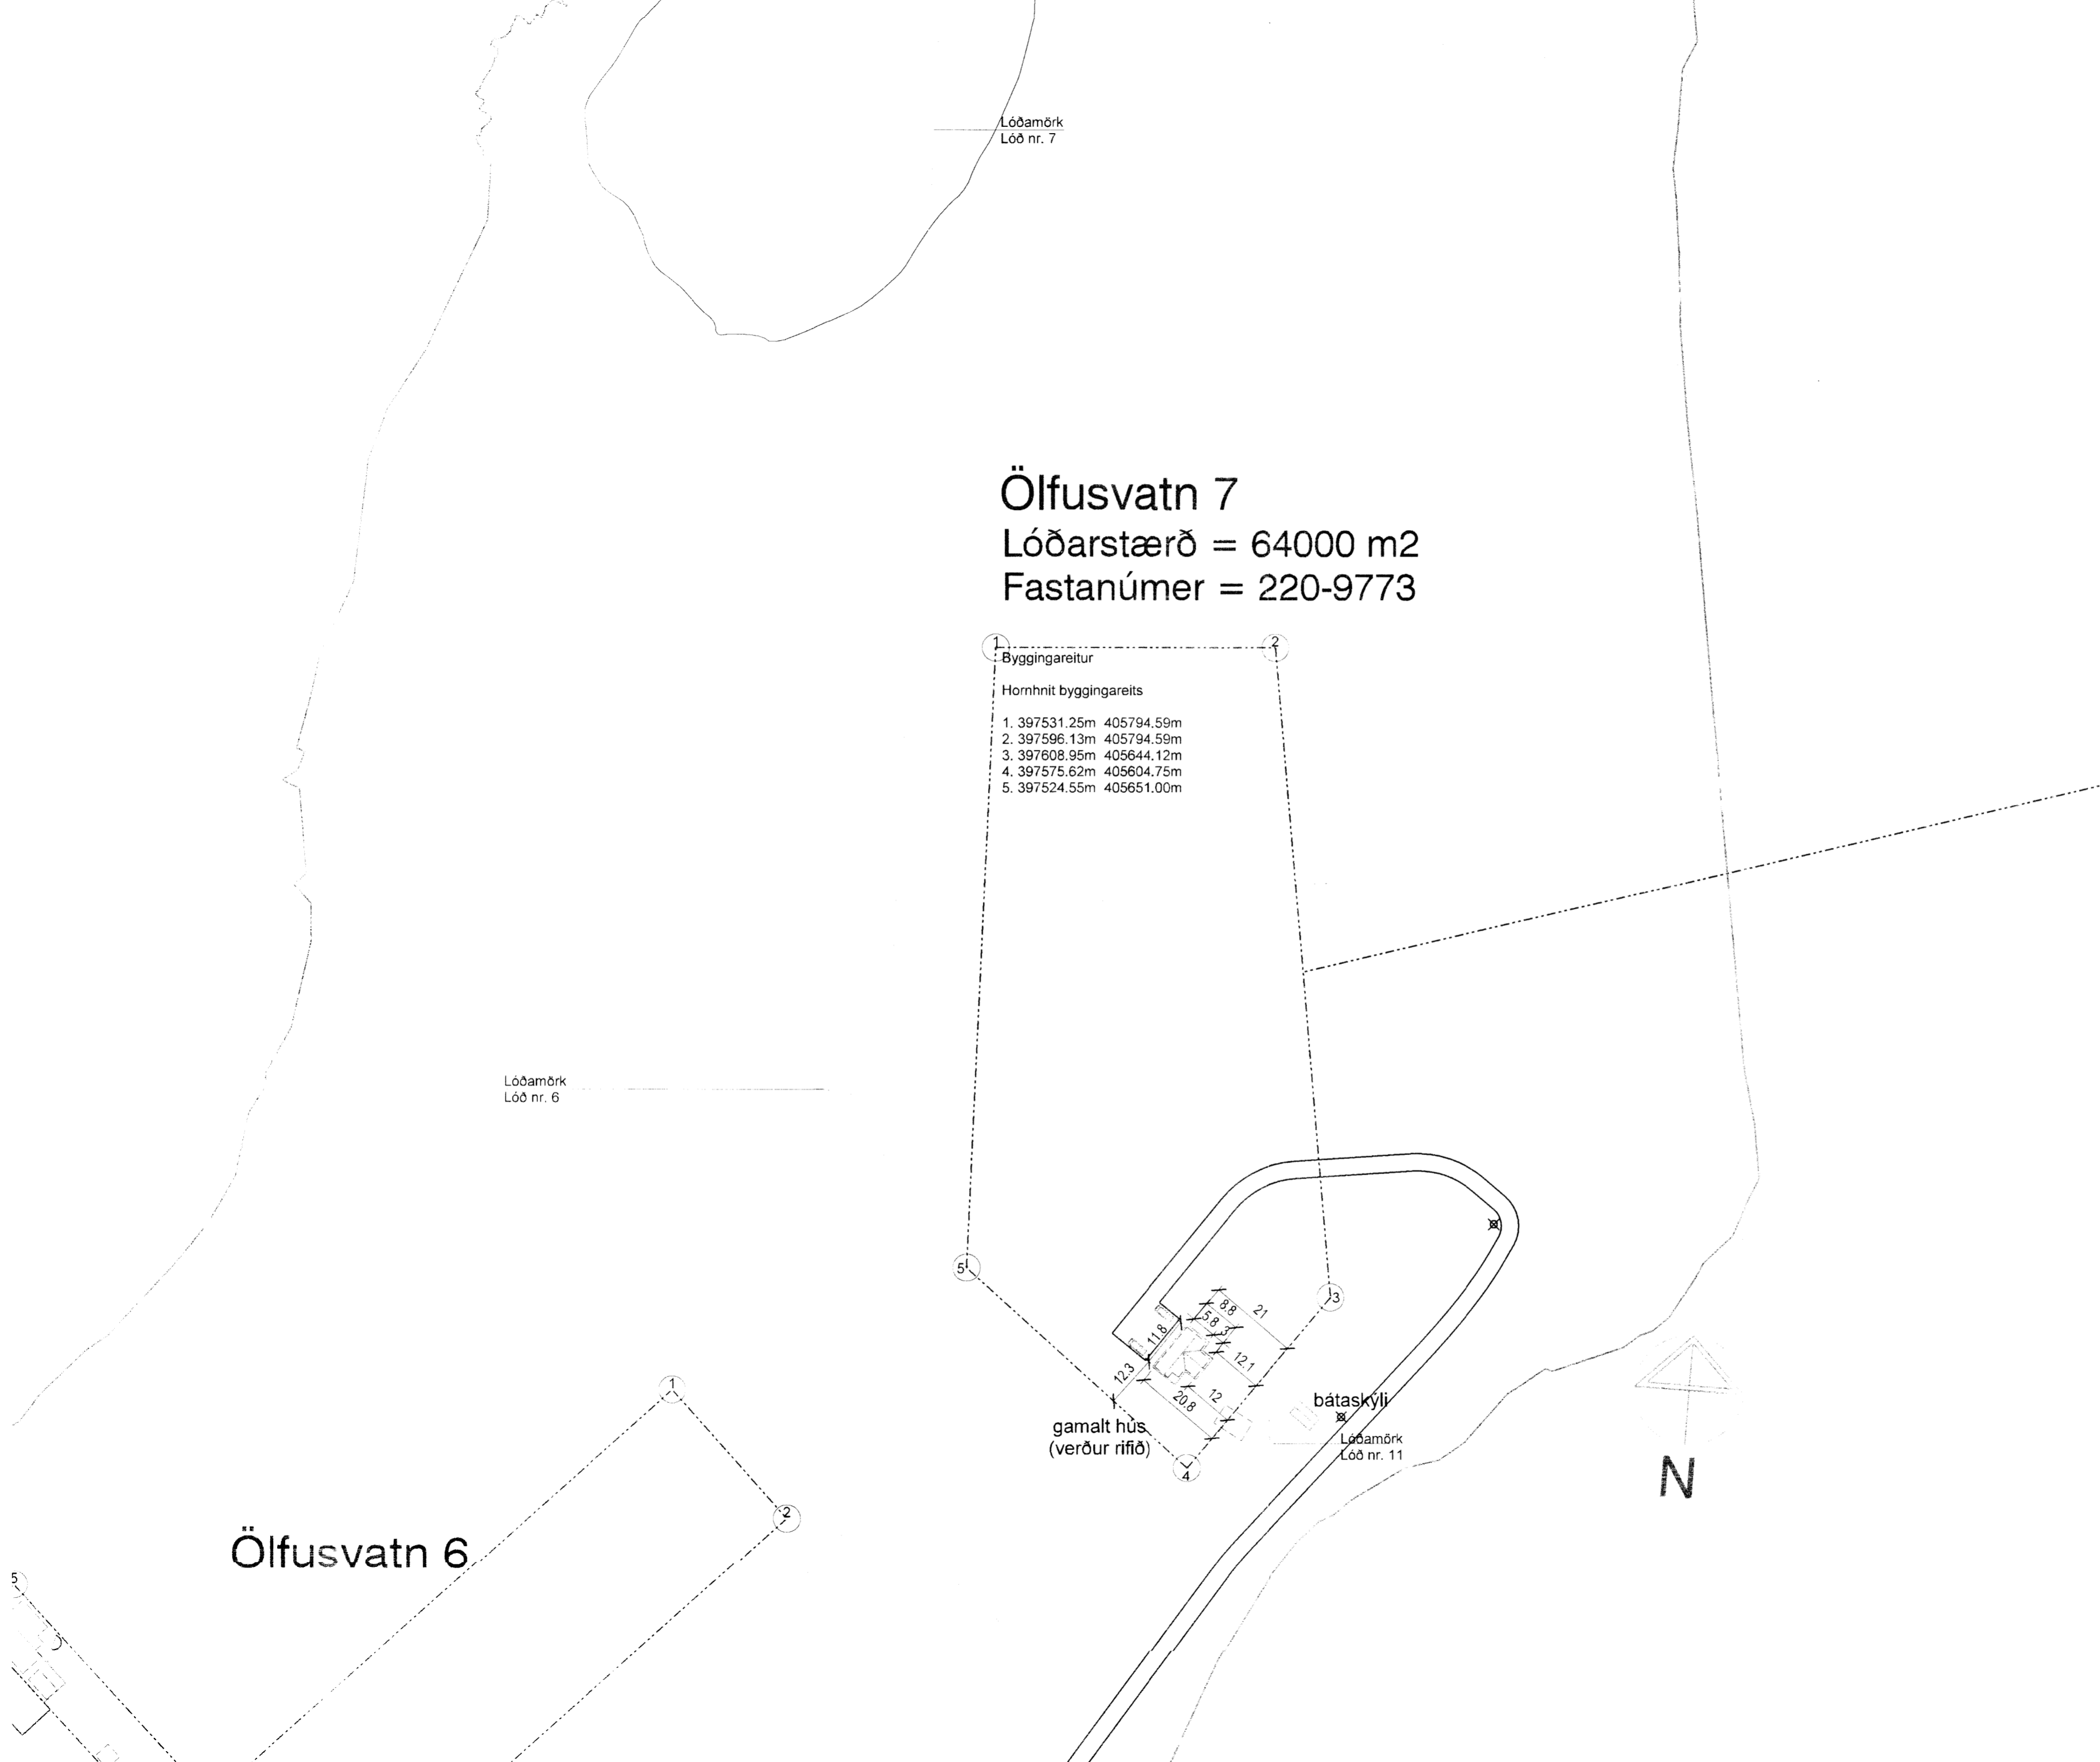

Breytt: 05.10.2015
 1:1000 & 9000
 27.11.2014
 Teiknun
 A2 Lambhagi 04

Ölfusvatn
 Grímsnes- og Grafningshreppur
 Frístundalöð nr. 7

INGIMUNDUR SVEINSSON 210442 2869
 JÓHANN EINARSSON 050252 7799

IS
 Teiknistofa
 Ingimundar
 Sveinssonar
 Barónsstíg 23
 101 Reykjavík
 Sími 5204900
 Fax 5204901
 tis@tis.is
 www.tis.is

Jóhann Einarsson

7003 04