

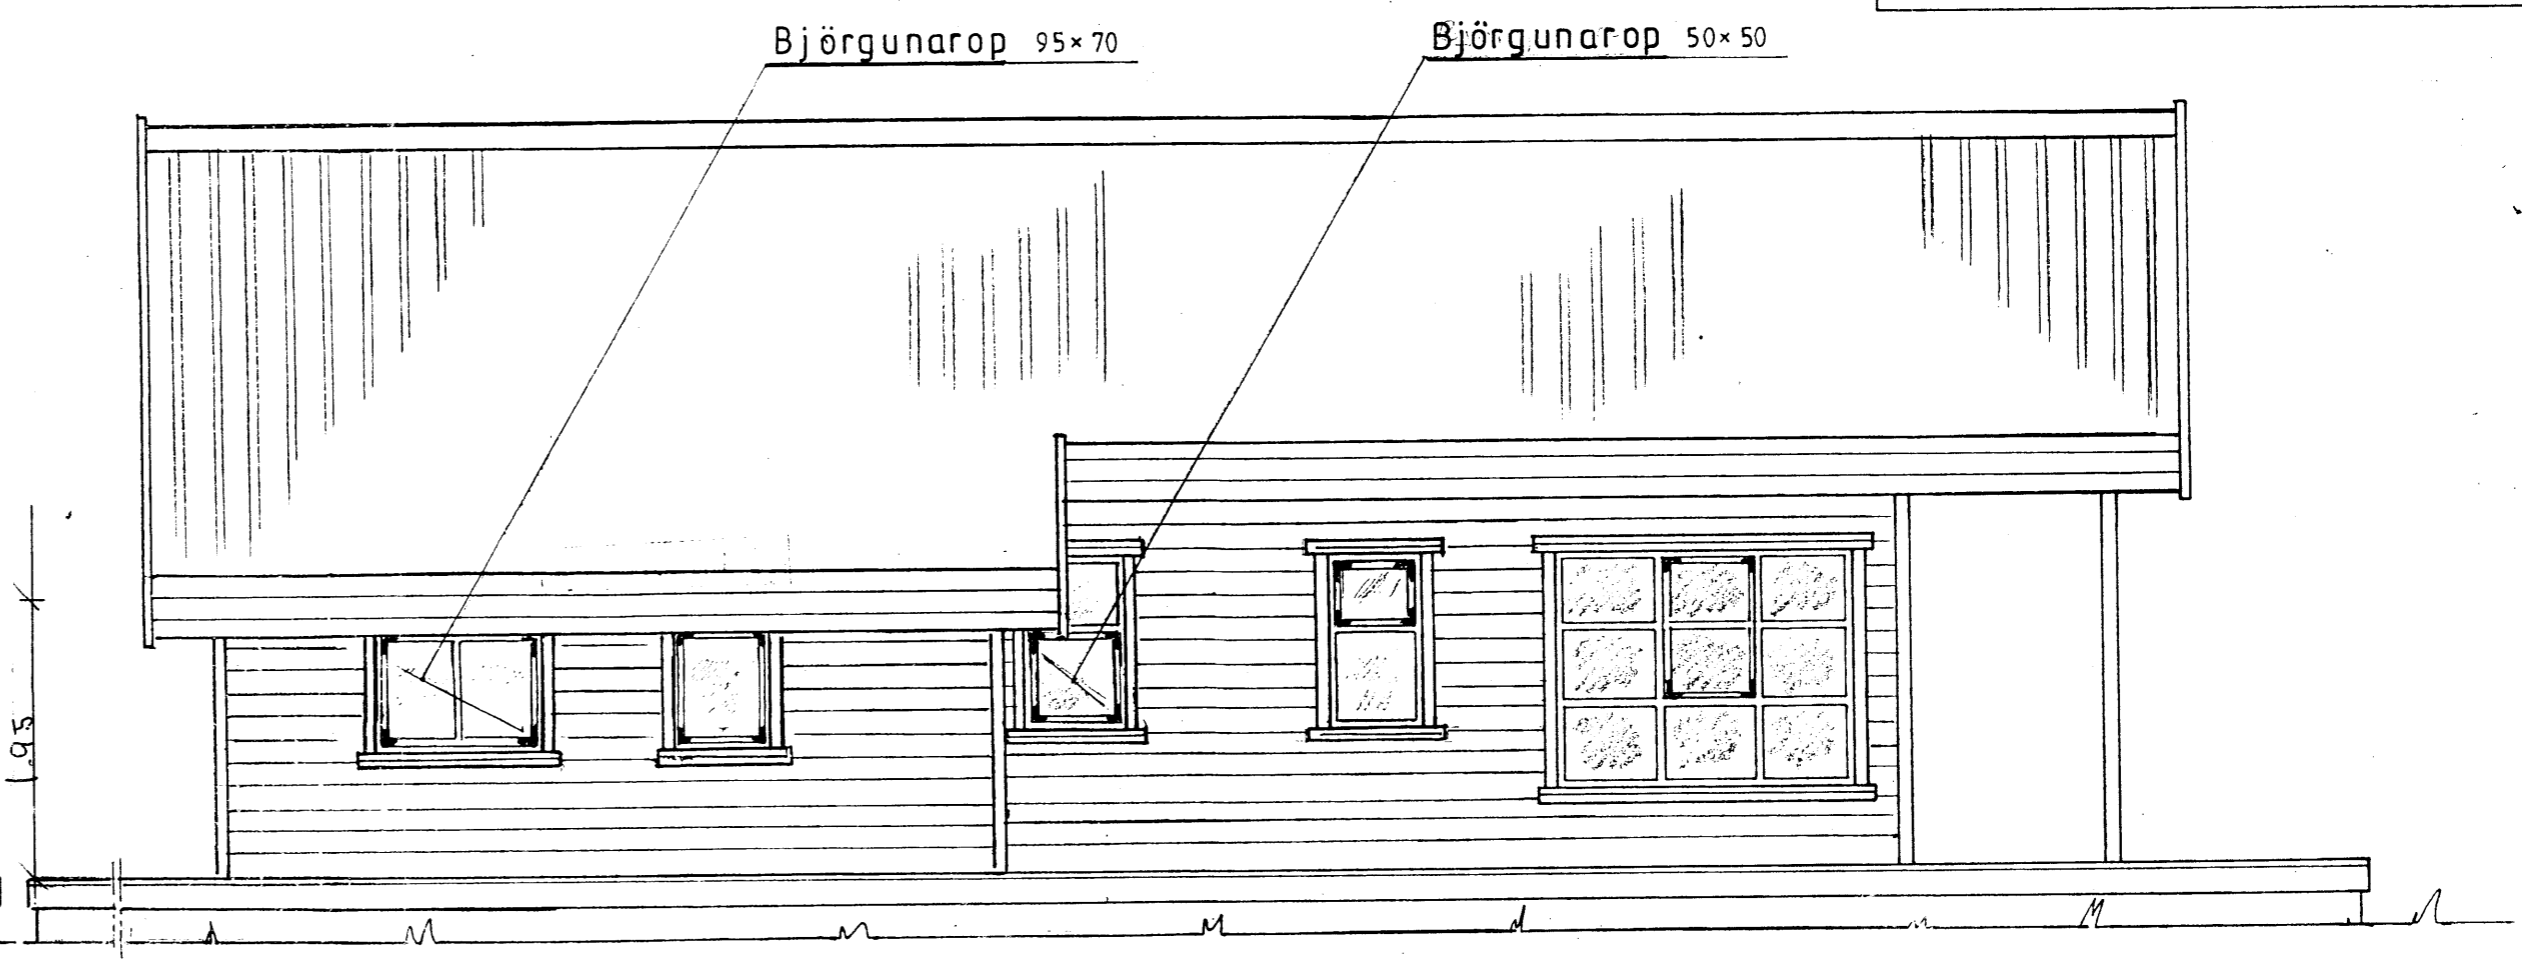


37-207
Samþ. 26.04.2005


Hilmar Gunnarsson

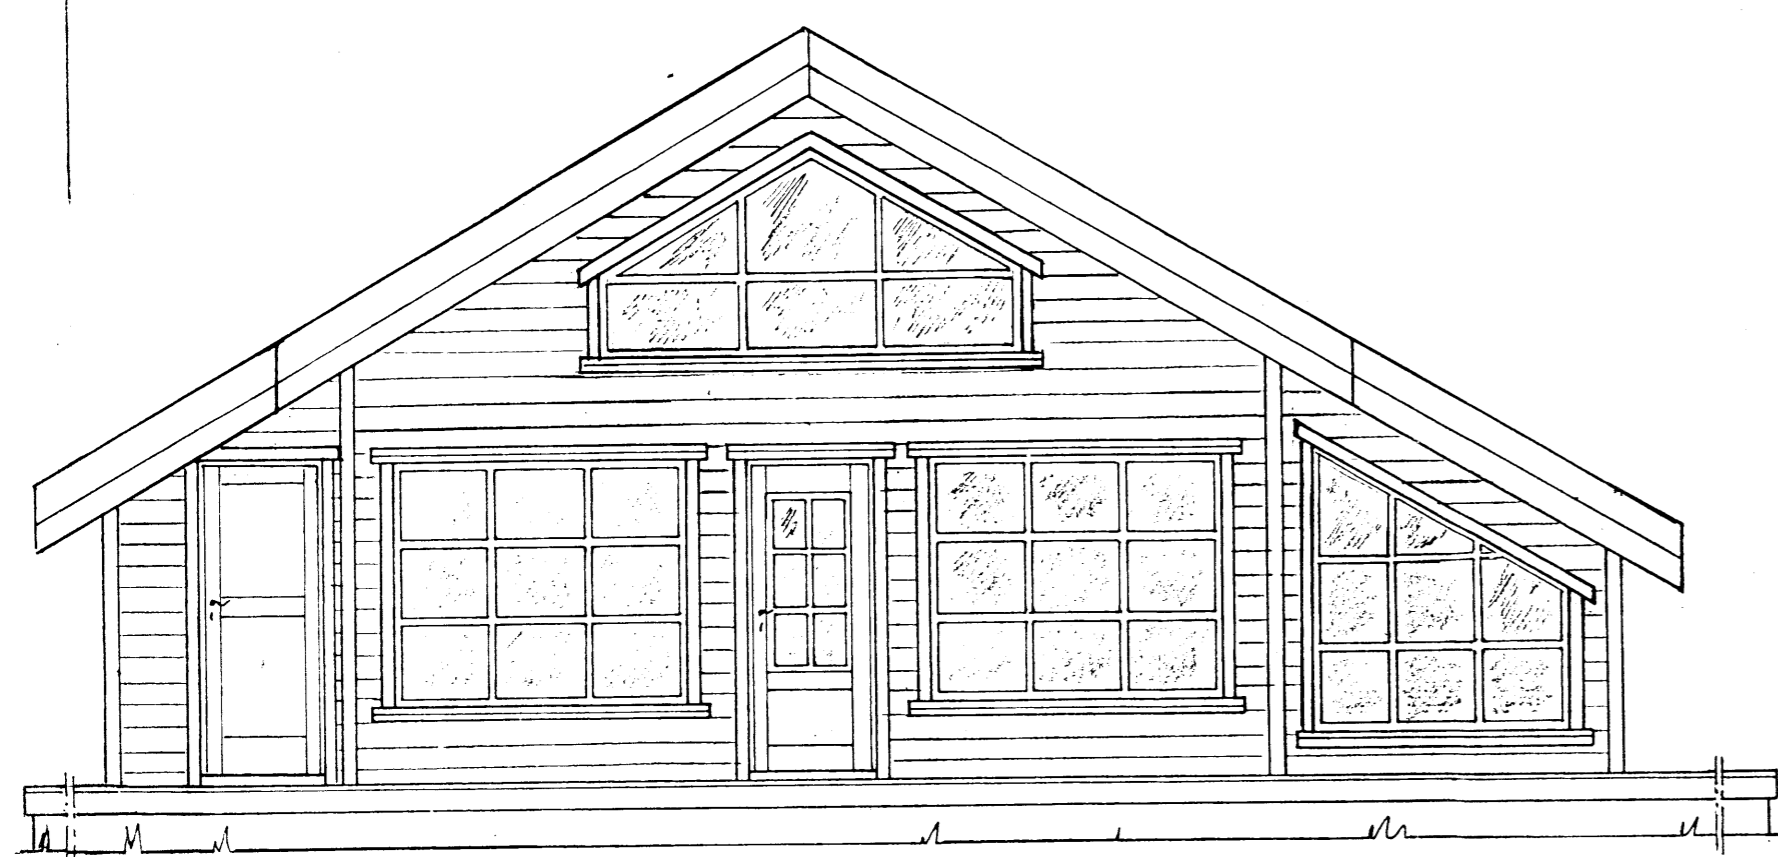

1.95

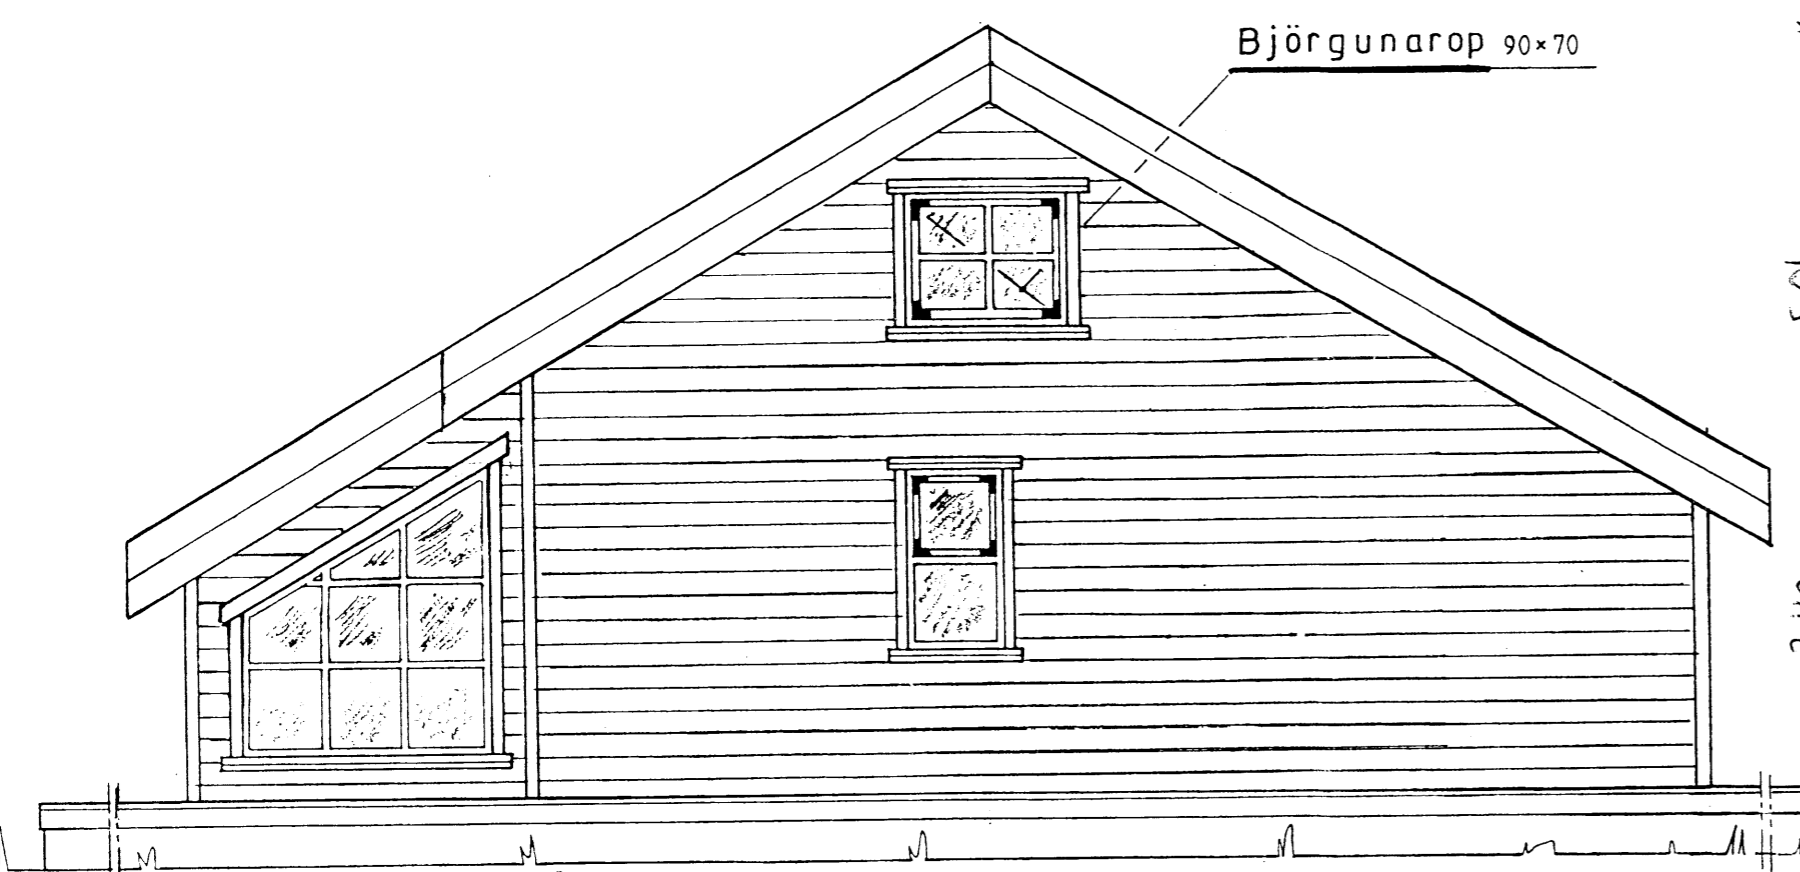

2.40
5.01

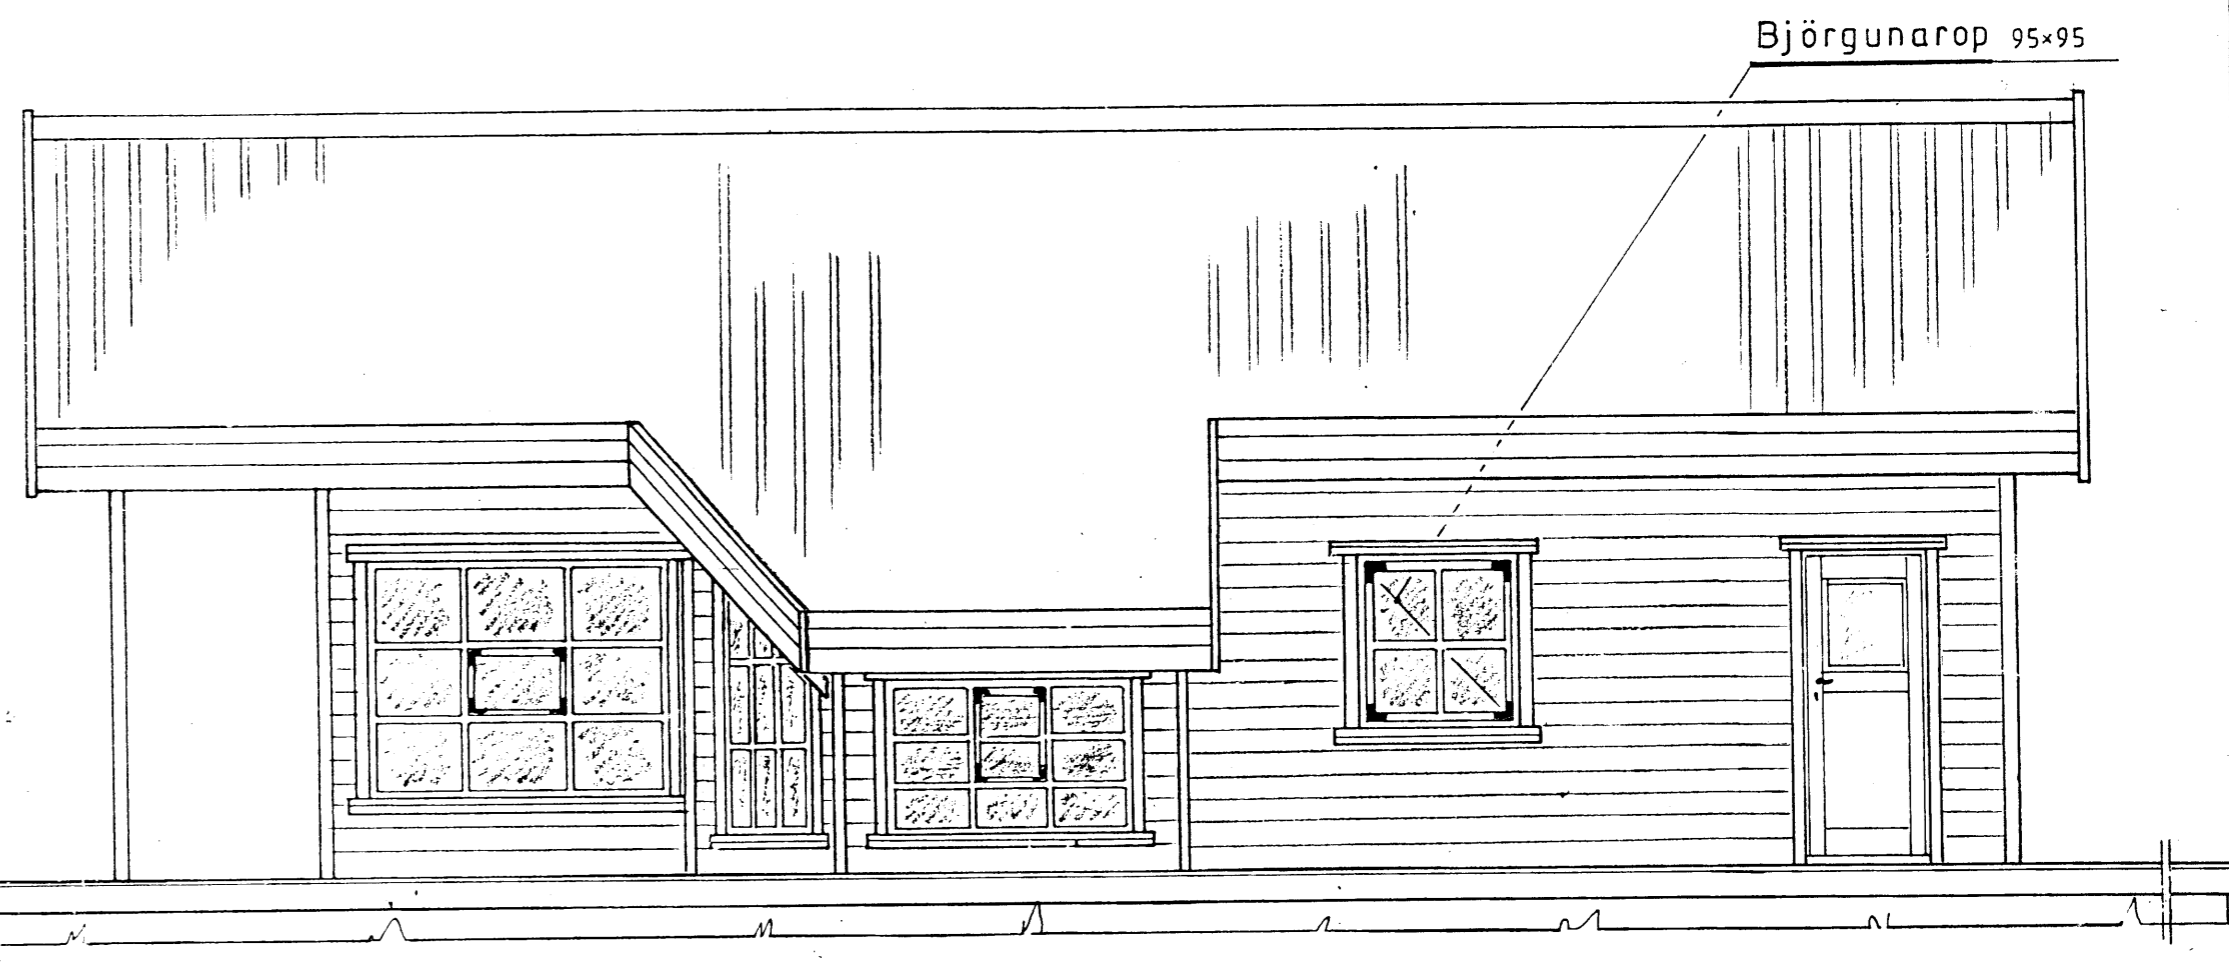

7527

Mkv.: 1:50	Sumarhús í landi Miðengis Grímsness og Grafningshreppi- 8719 Árnessýslu lóð nr. 17 við Borgarleynir, 1,0 ha	TEIKNIVANGUR
Dags. feb.'05	Eigandi Bragi Hjartarson kt.080979-5419	270733-2559
Nr. 182-1	Útlit	<i>Lantmálaráðgjafi</i> 291032-4829