
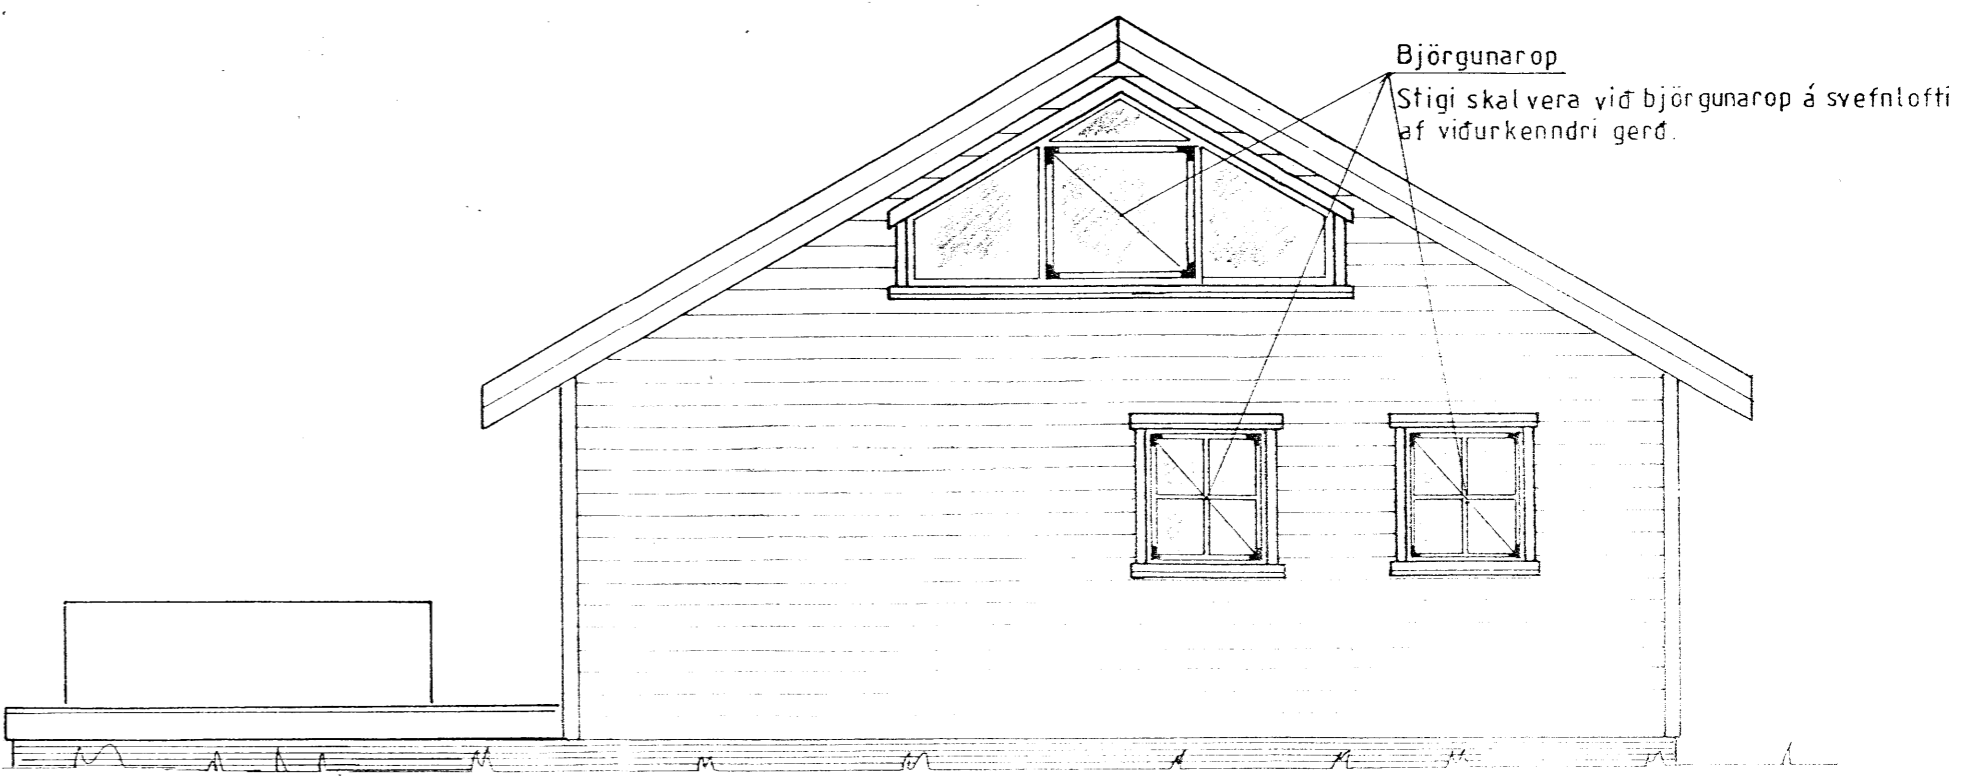
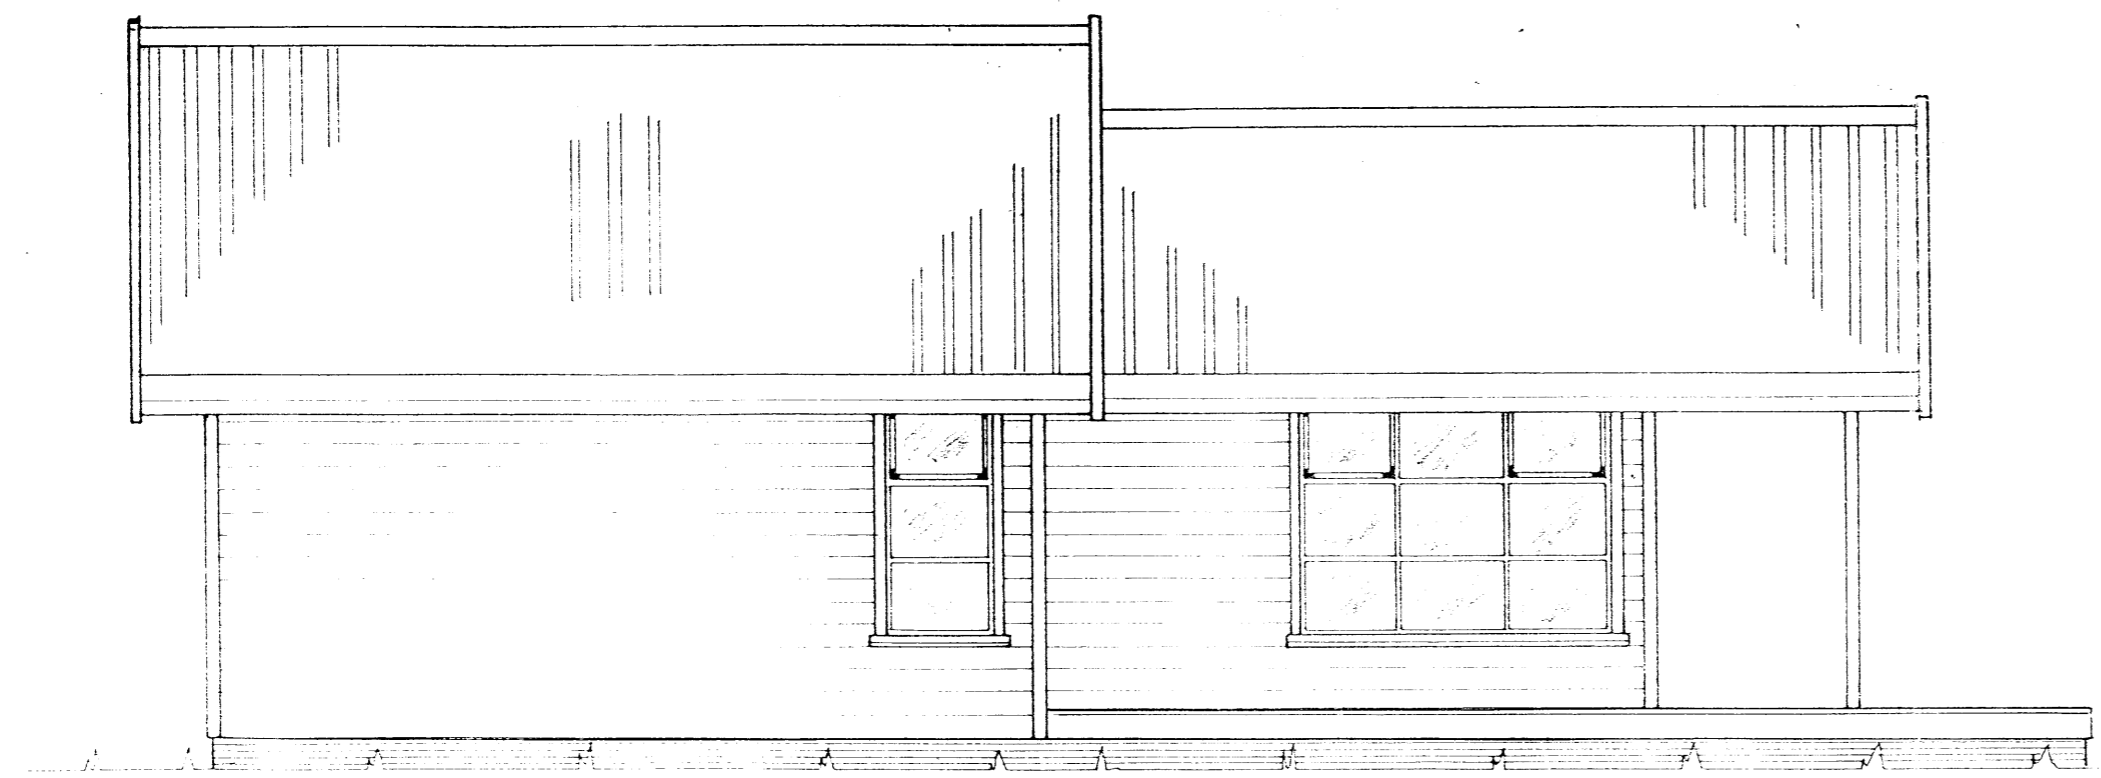
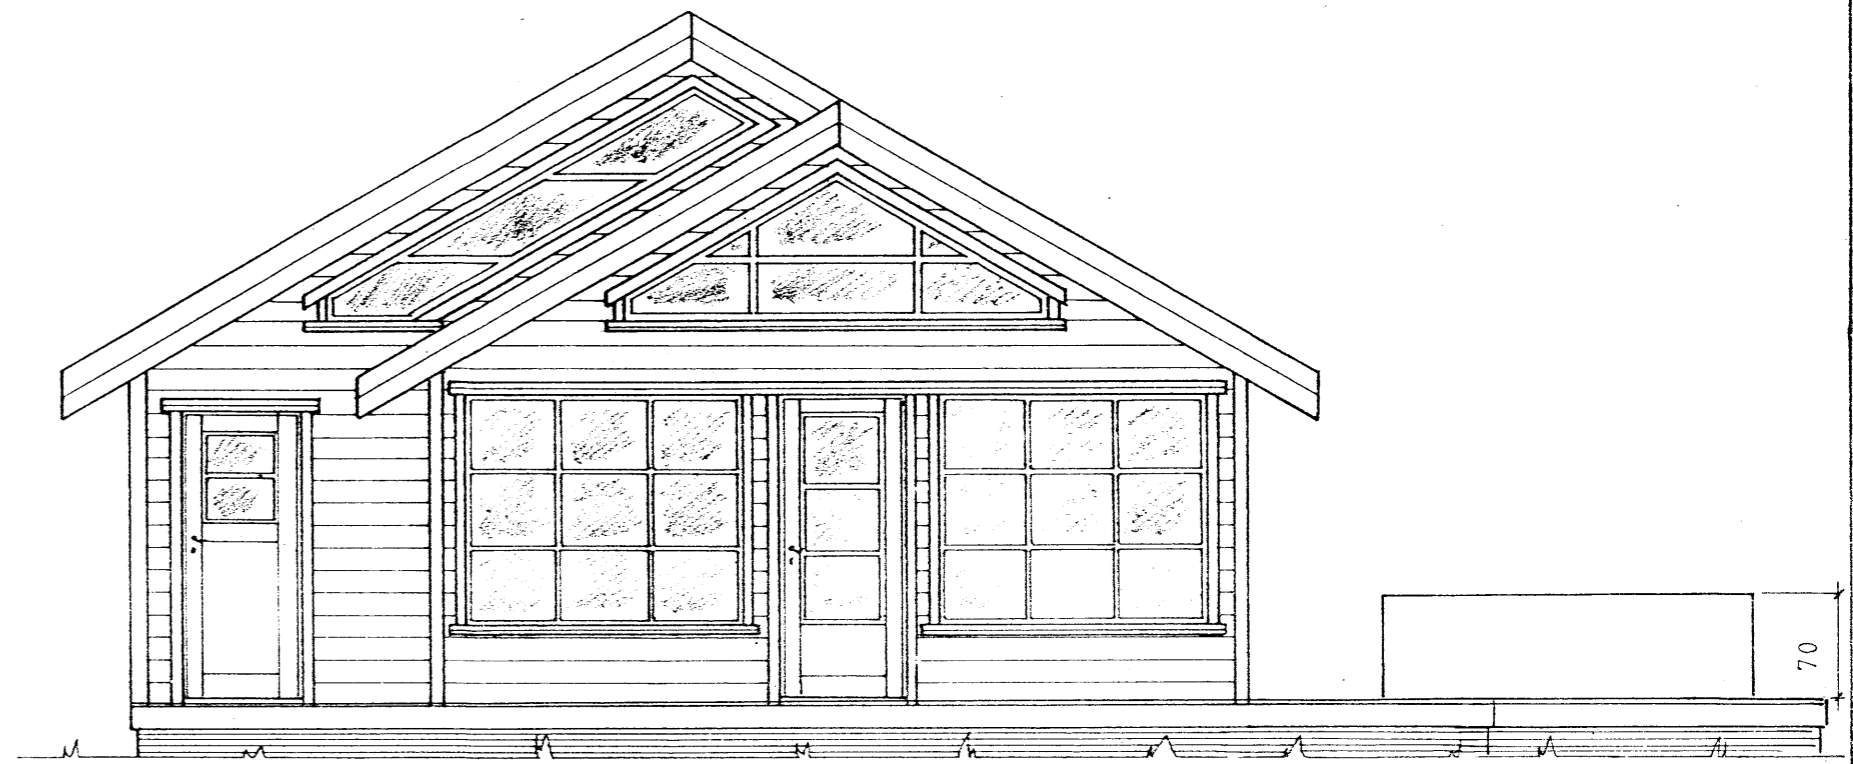


Samf. 22.06.2004  
Björn Þorvaldsson

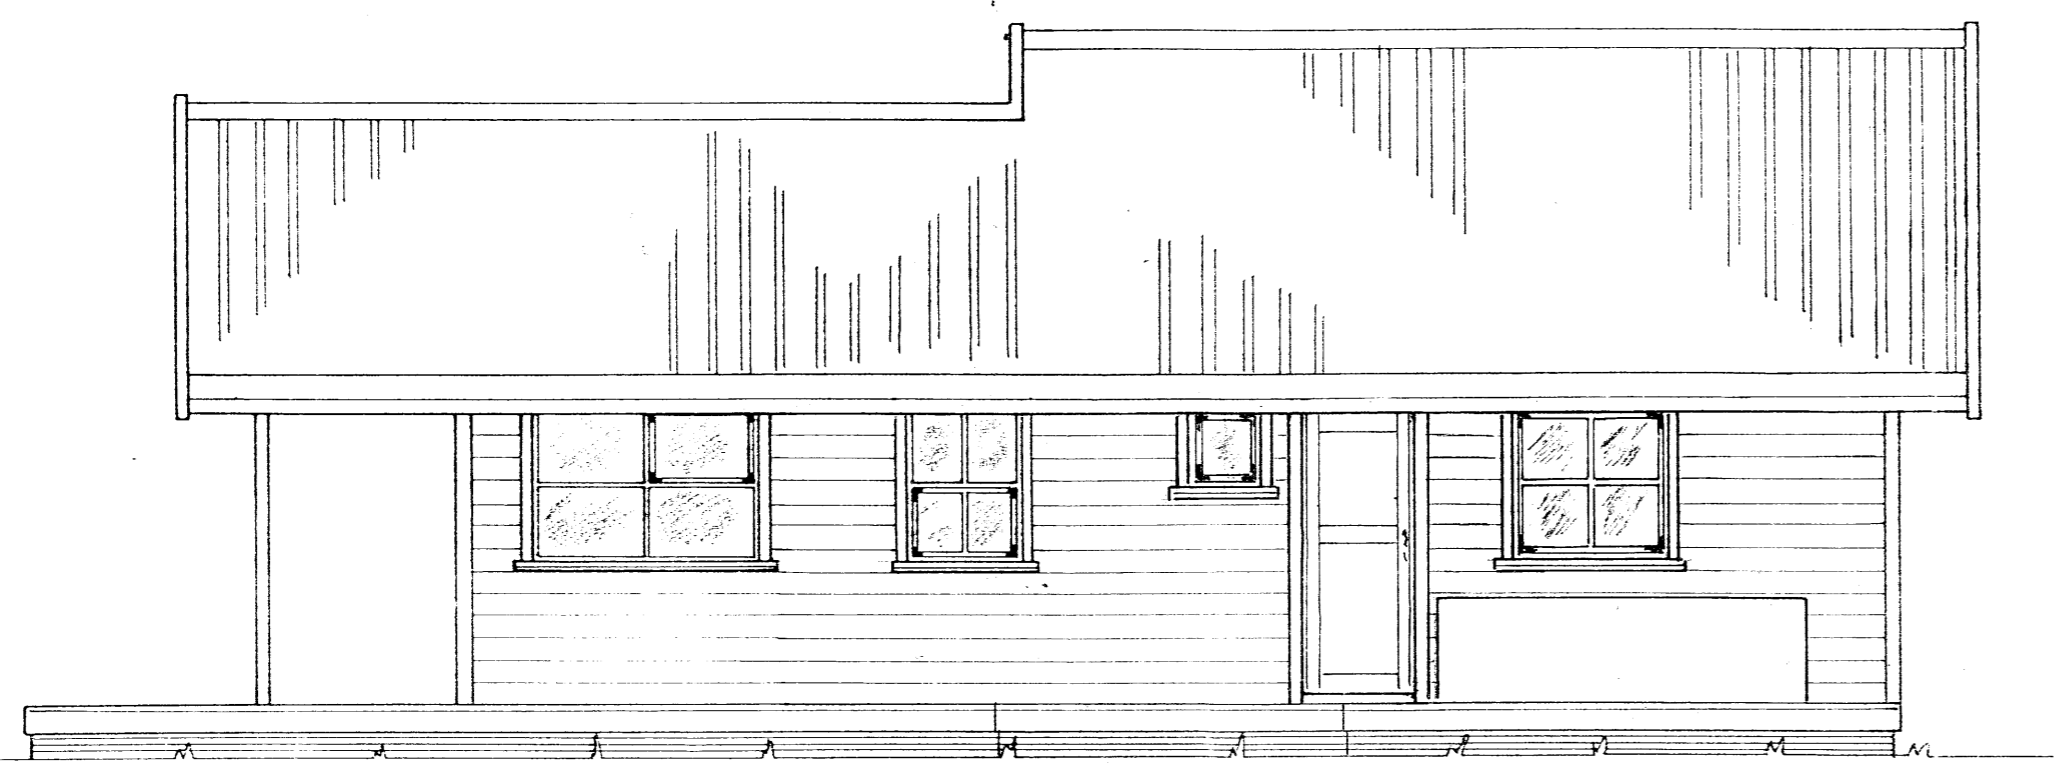

Mkv. 1:50	Sumarhús í landi TJARNAR Biskupstungnahreppi, Árnessýslu. Lóð nr. 49 stærð lóðar 5662 m <sup>2</sup>	TEIKNIVANGUR <b>F608</b>
Dags. júní '04	Eigandi: Björg Hraunfjörð kt.050246-2649	27.07.33 21.11.11
Nr. 57-11-1	ÚTLIT Hús nr. 57-11	2010.32 - 8.15