


Skurður A mkv. 1:50

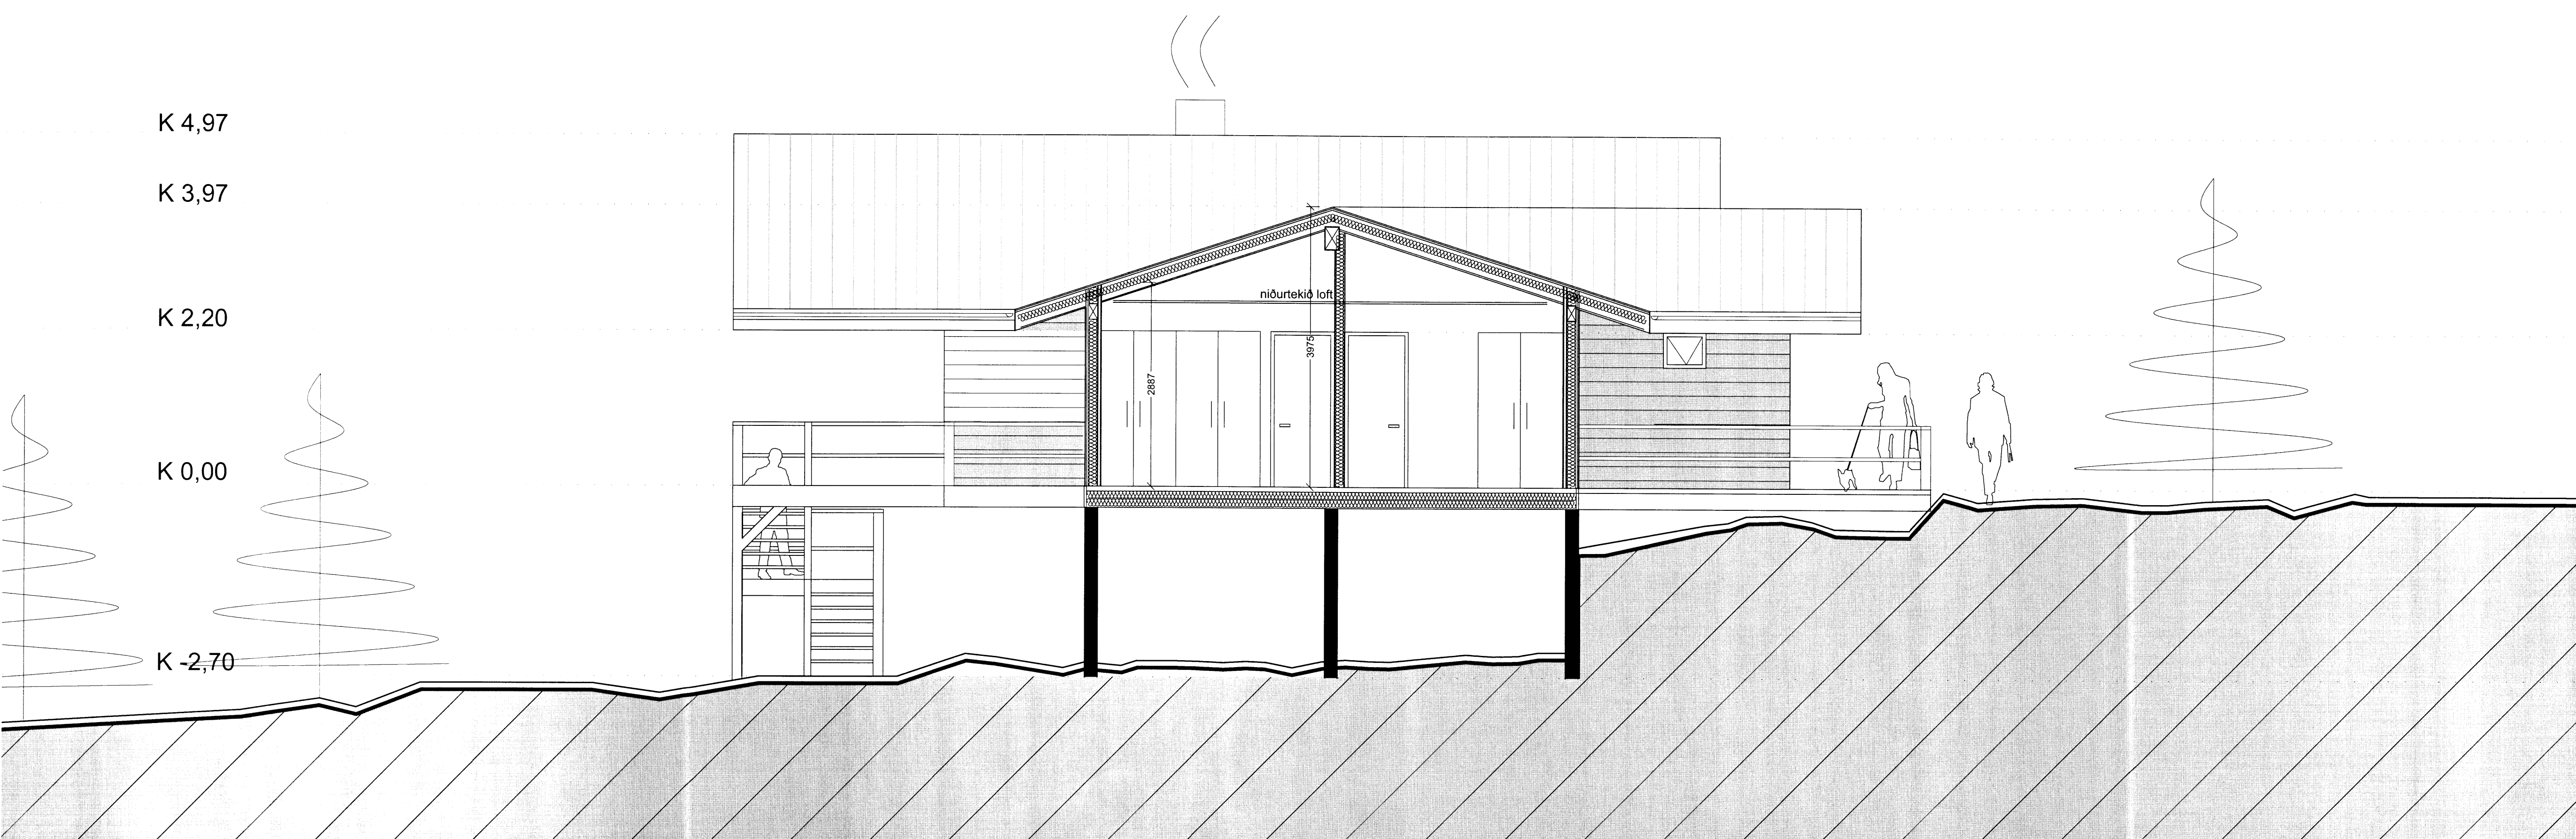

Skurður B mkv. 1:50

Verkheli:	Klausturhólar 10 Grimsnes
Verkhili:	skurðir
Teiknínúmer:	04
Mælikvarði:	1:50
Teiknað:	99 / ip
Yfirfari:	
Samþykkt:	23.07.2015
Verknúmer:	0915
Útgáfudagur:	23.07.2015
Teiknisíð:	
Upprentað:	

Sig. Helgústeinsson 54

Geirsson Architekten
 Dortmund Str. 34
 28199 Bremen
 geirsson@ge-ar.de

7837