


7861

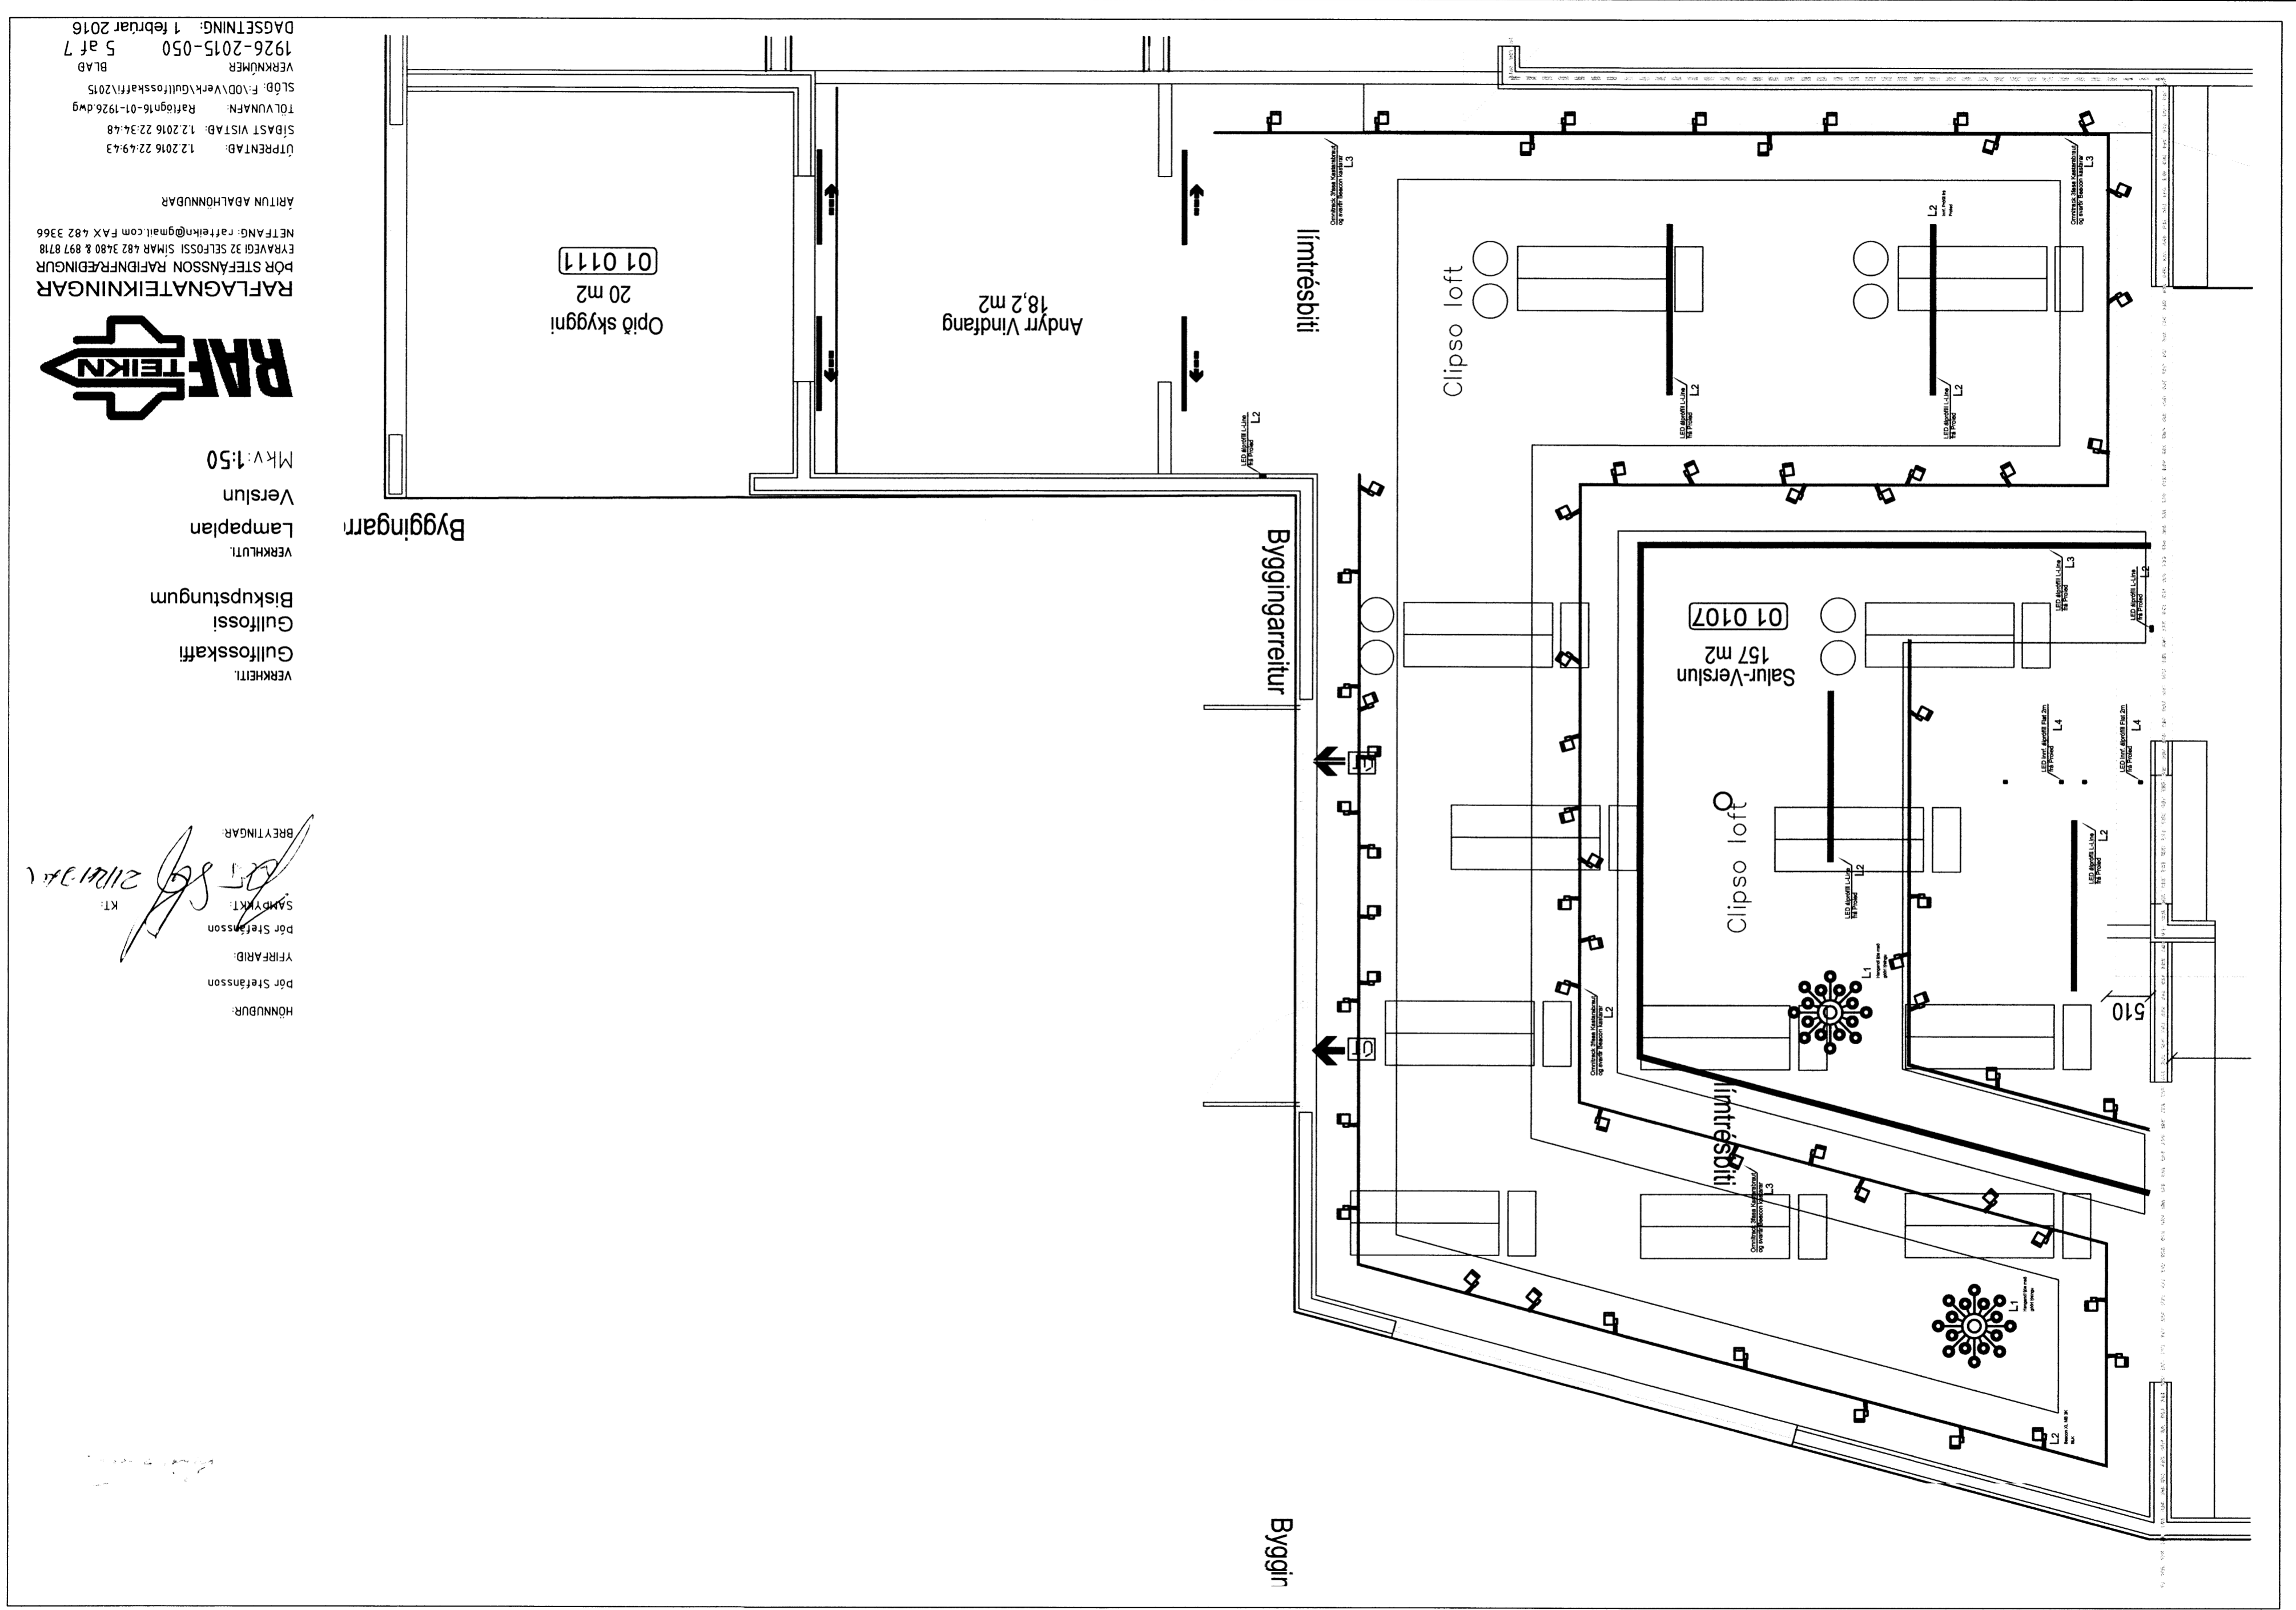

ÚPSENTAÐ: 12.2016 22:49:43  
 SÍÐAST VISTAÐ: 12.2016 22:34:48  
 TÖLVUNNAFNI: Rafloagn16-01-1926.dwg  
 SLÖÐ: F:\00\Verk\Gulffosskafti\2015  
 VERKUNNERN: BLAÐ  
 1926-2015-050 5 af 7  
 DAGSETNING: 1 febrúar 2016

ARTUN ADALHÖNNUÐAR  
 NETFANG: rafteikn@gmail.com FAX 482 3366  
 EYRAVEGI 32 SELFOSSÍ SIMAR 482 3480 & 897 8718  
 ÞÓR STEFANSSON RAÐNFRÆÐINGUR  
 RAFLAGNATEIKNINGAR



VERKHEITI: Gulffosskafti  
 Biskupstungum  
 Lampaplan  
 Verslun  
 Mkv: 1:50

HÖNNUÐUR: Þór Stefánsson  
 YFIRARÍÐ: Þór Stefánsson  
 SÁMRYKKT: KT.  
 BREVINGAR:

KT.  
 210217-1