



David Sigurdsson

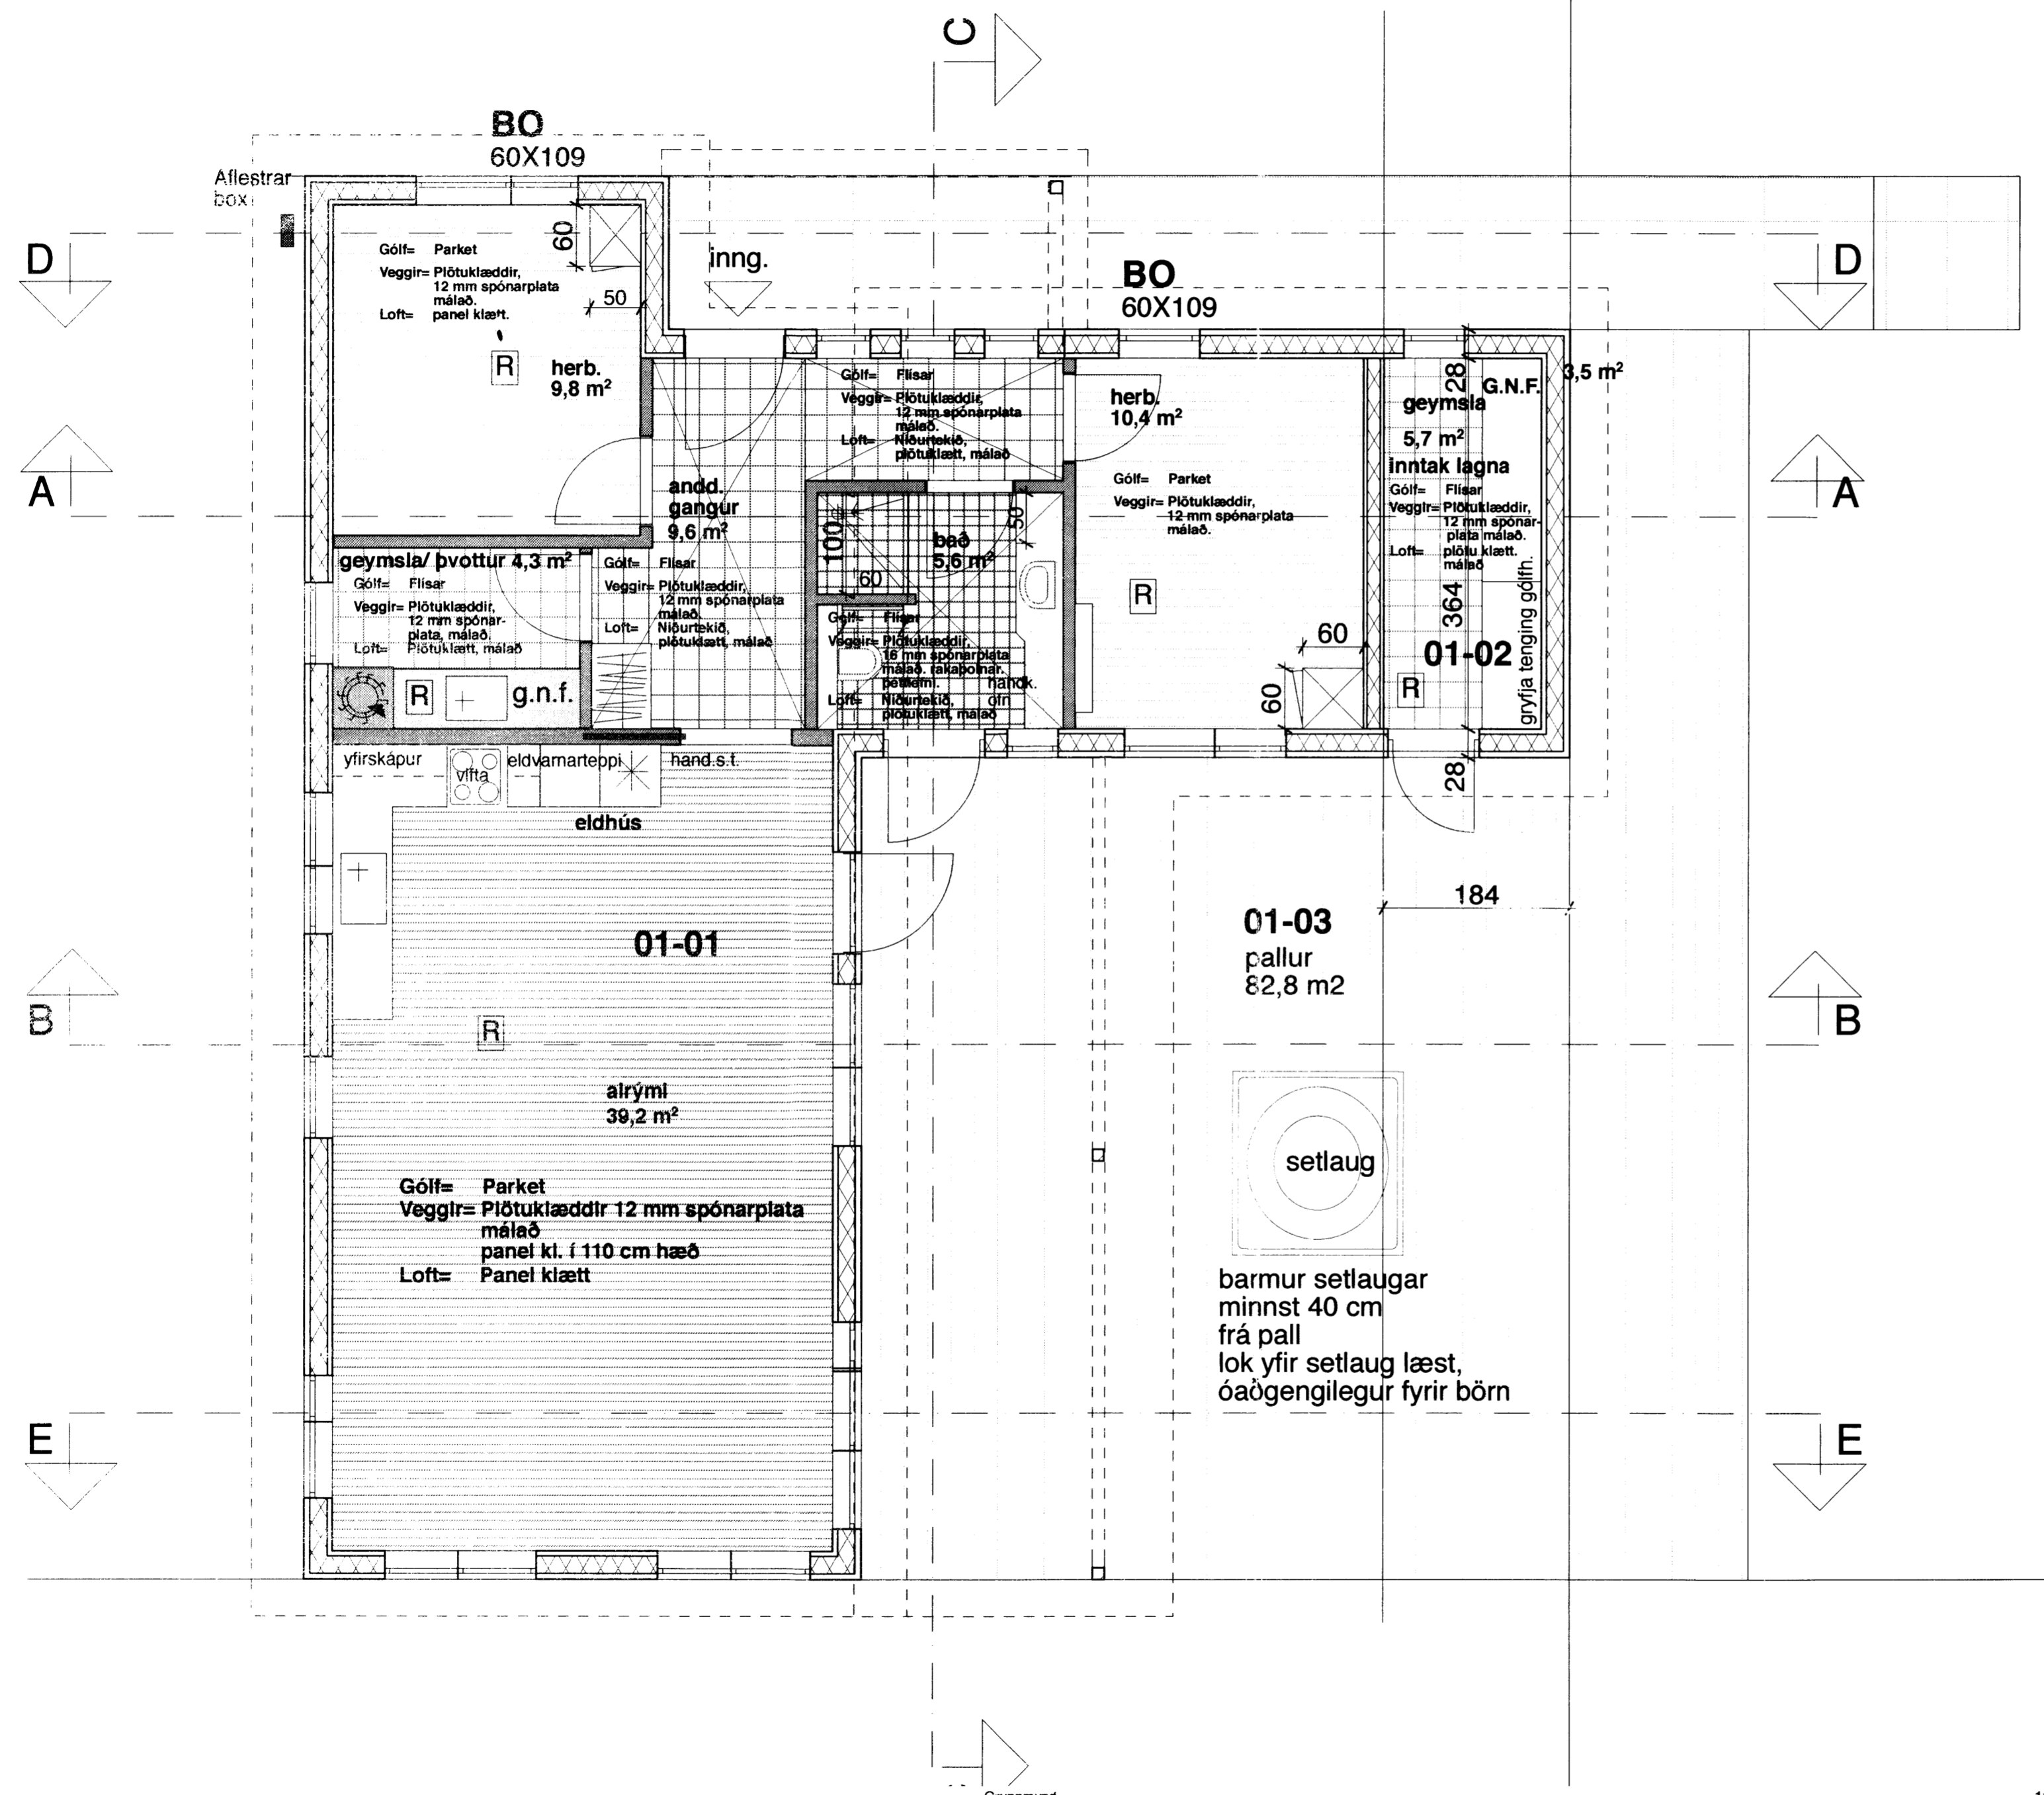

Númer.	Dags.	Skýringar breytingar.	Br. af

TEIKNISTOFAN  KVARDI	Verkefni Sumarhús VM Snorrastóðum Húsagerð B
	Heiti teikningar Yfirlit, efni / klæðing Fasti innréttingar
Útgáfa. nr 01	
Kvardi. 1 : 50	Verk. nr. 2015-07
Dags. 6. júlí 2015	Dags br.
Hönnun. 3G	Teikn. nr V-9
Teikn. 3G.	
Teiknistofan Kvarði ehf, Hringbraut 17, 220 Hafnarfirdi kt. 700713-0400 s. 555-2020 gsm. 861-2628 póstf. kvardi@kvardi.is, www.kvardi.is Gísli G. Gunnarsson bf, kt. 020649-2409	
Áritun höfnuðar.	Dags. áritunar.

8069