


Upprunalegur hönnuður:

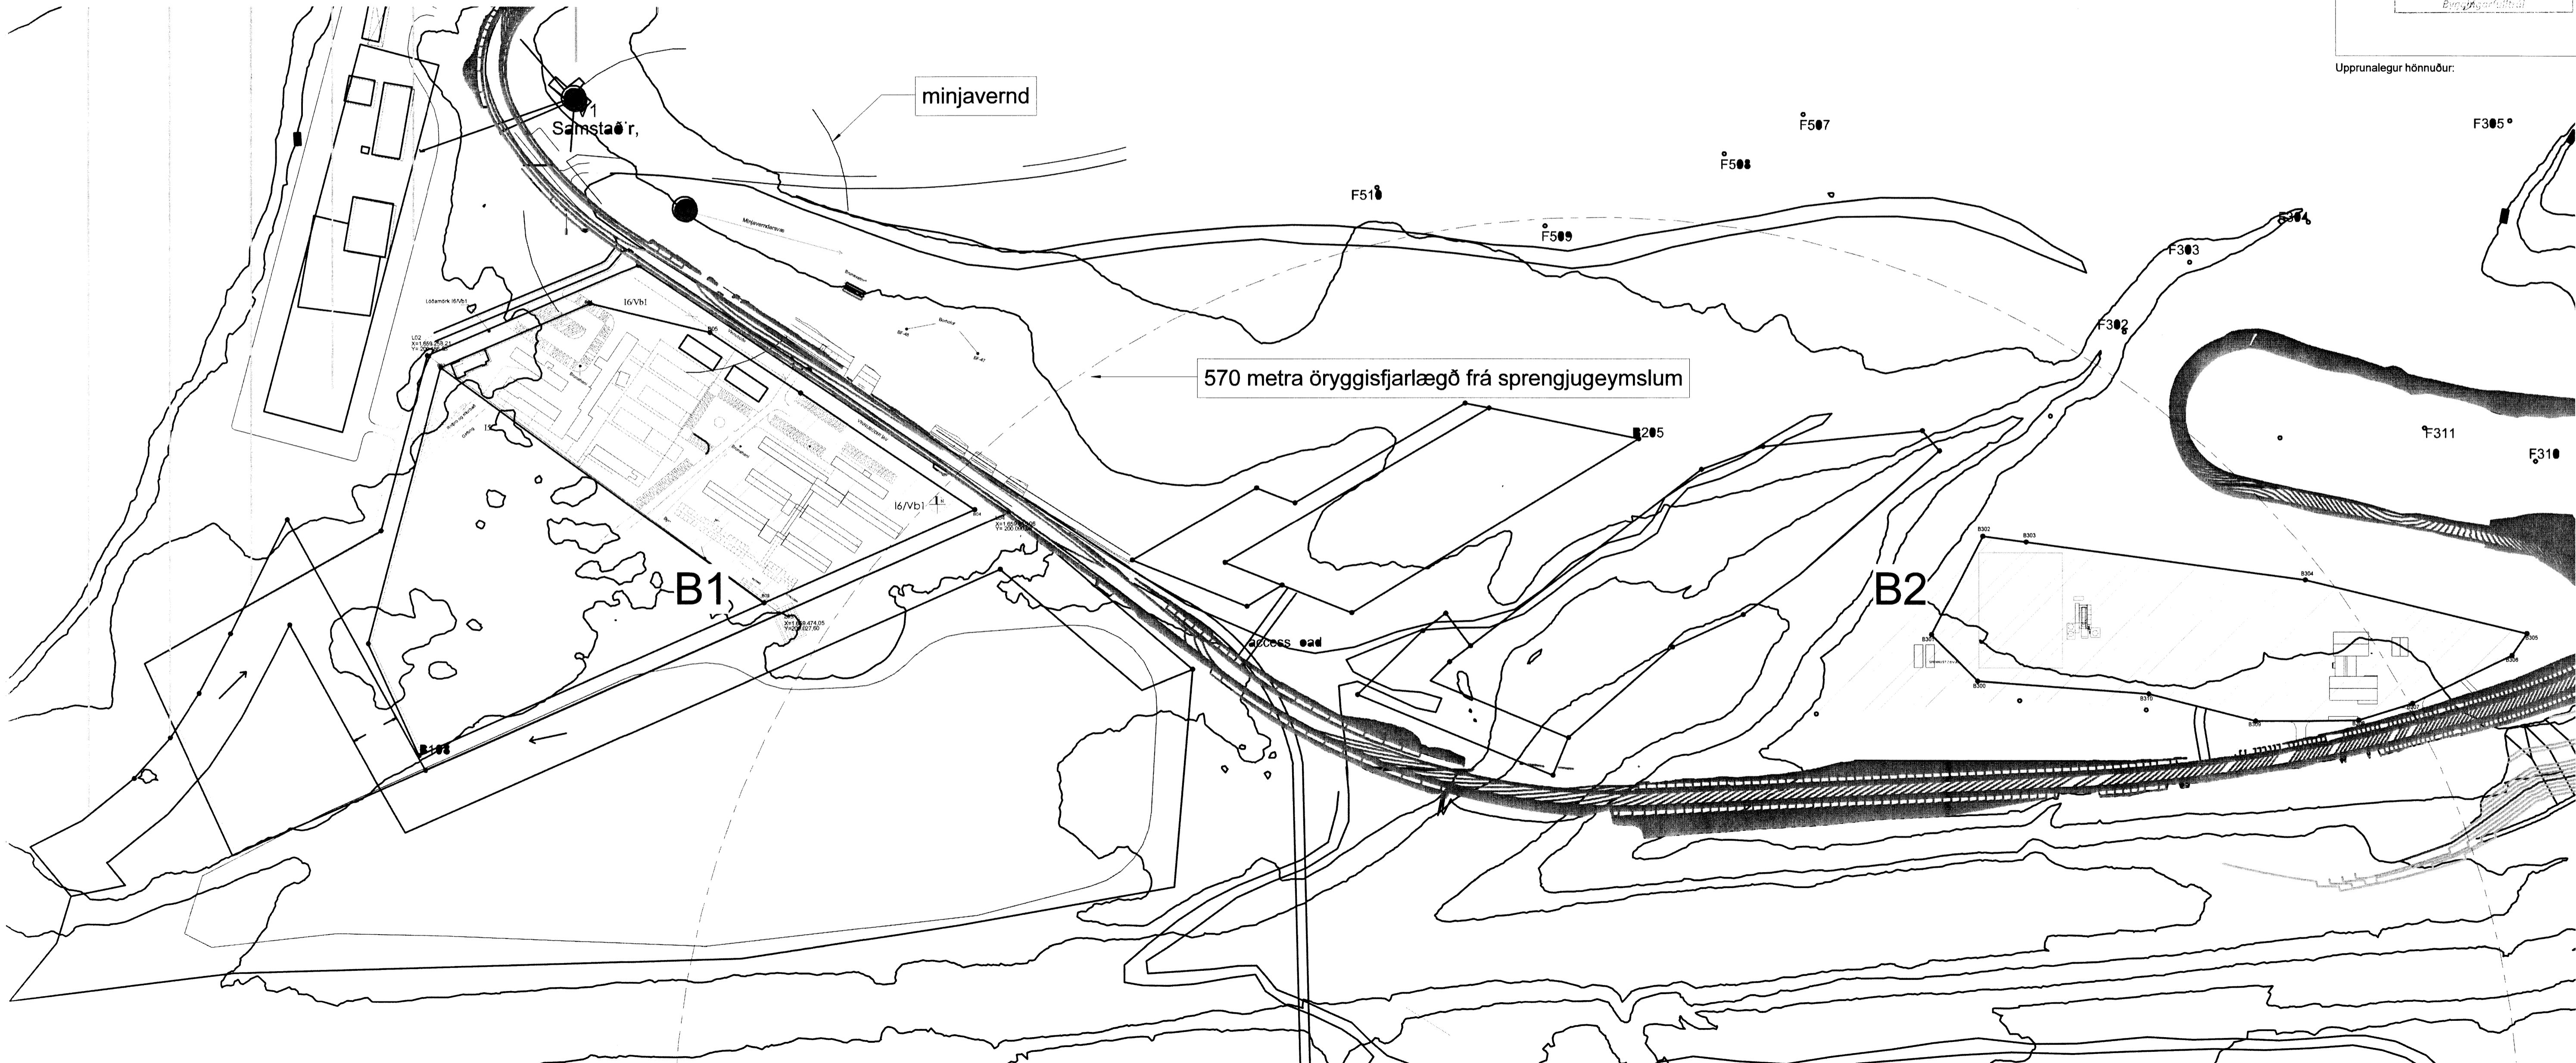

minjavernd

Samstaðir

570 metra öryggisfjarlægð frá sprengjugeymslum

B1

B2

F510

F508

F507

F305

F303

F304

F302

F311

F310

B205

access road

B302

B301

B304

B305

B306

Lotamark 16/Vb1

16/Vb1

B303

B304

B305

B306

LO2

X=1660.5521

Y=6227.90

16/Vb1

X=1660.5521

Y=6227.90