


01-01

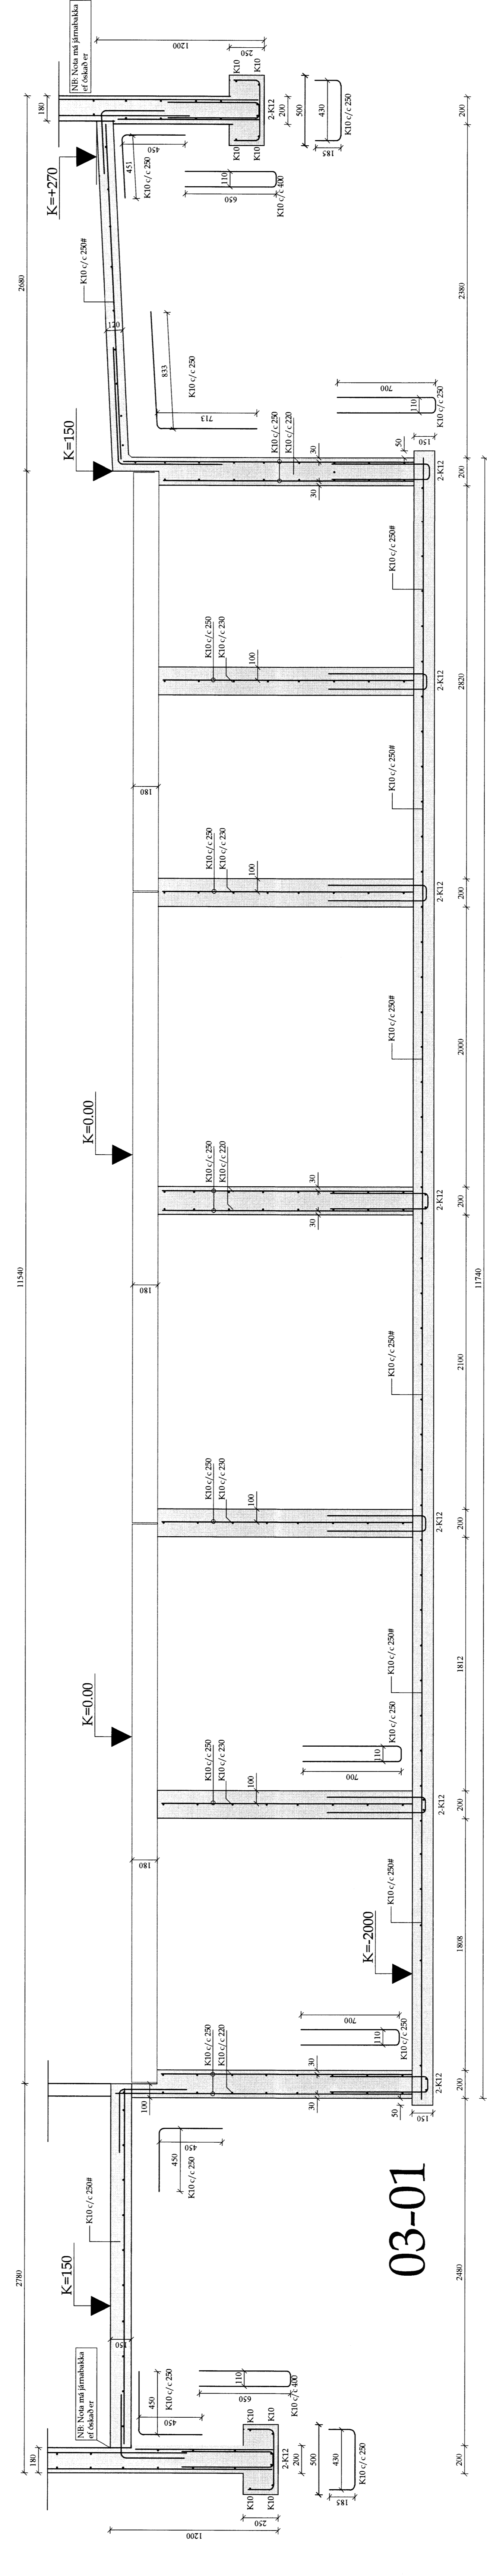

03-01

Verk: **Hurðarbak - 166350 - Flóahreppi Árm.**

Verkhúli:	Netfang: buo@inn.is
Tekin nr:	Maðkvaði: 1:20
Dags: 16.04.2016	Tekniþjónusta ehf. Kistubúðir 10, 240 Súðavík, 101 Reykjavík
Verkt:	Samundur Ólafsson
Hamn:	Samundur Ólafsson Altn. aðalmúdur: 160160-3109

8/16