


Súla p.t.

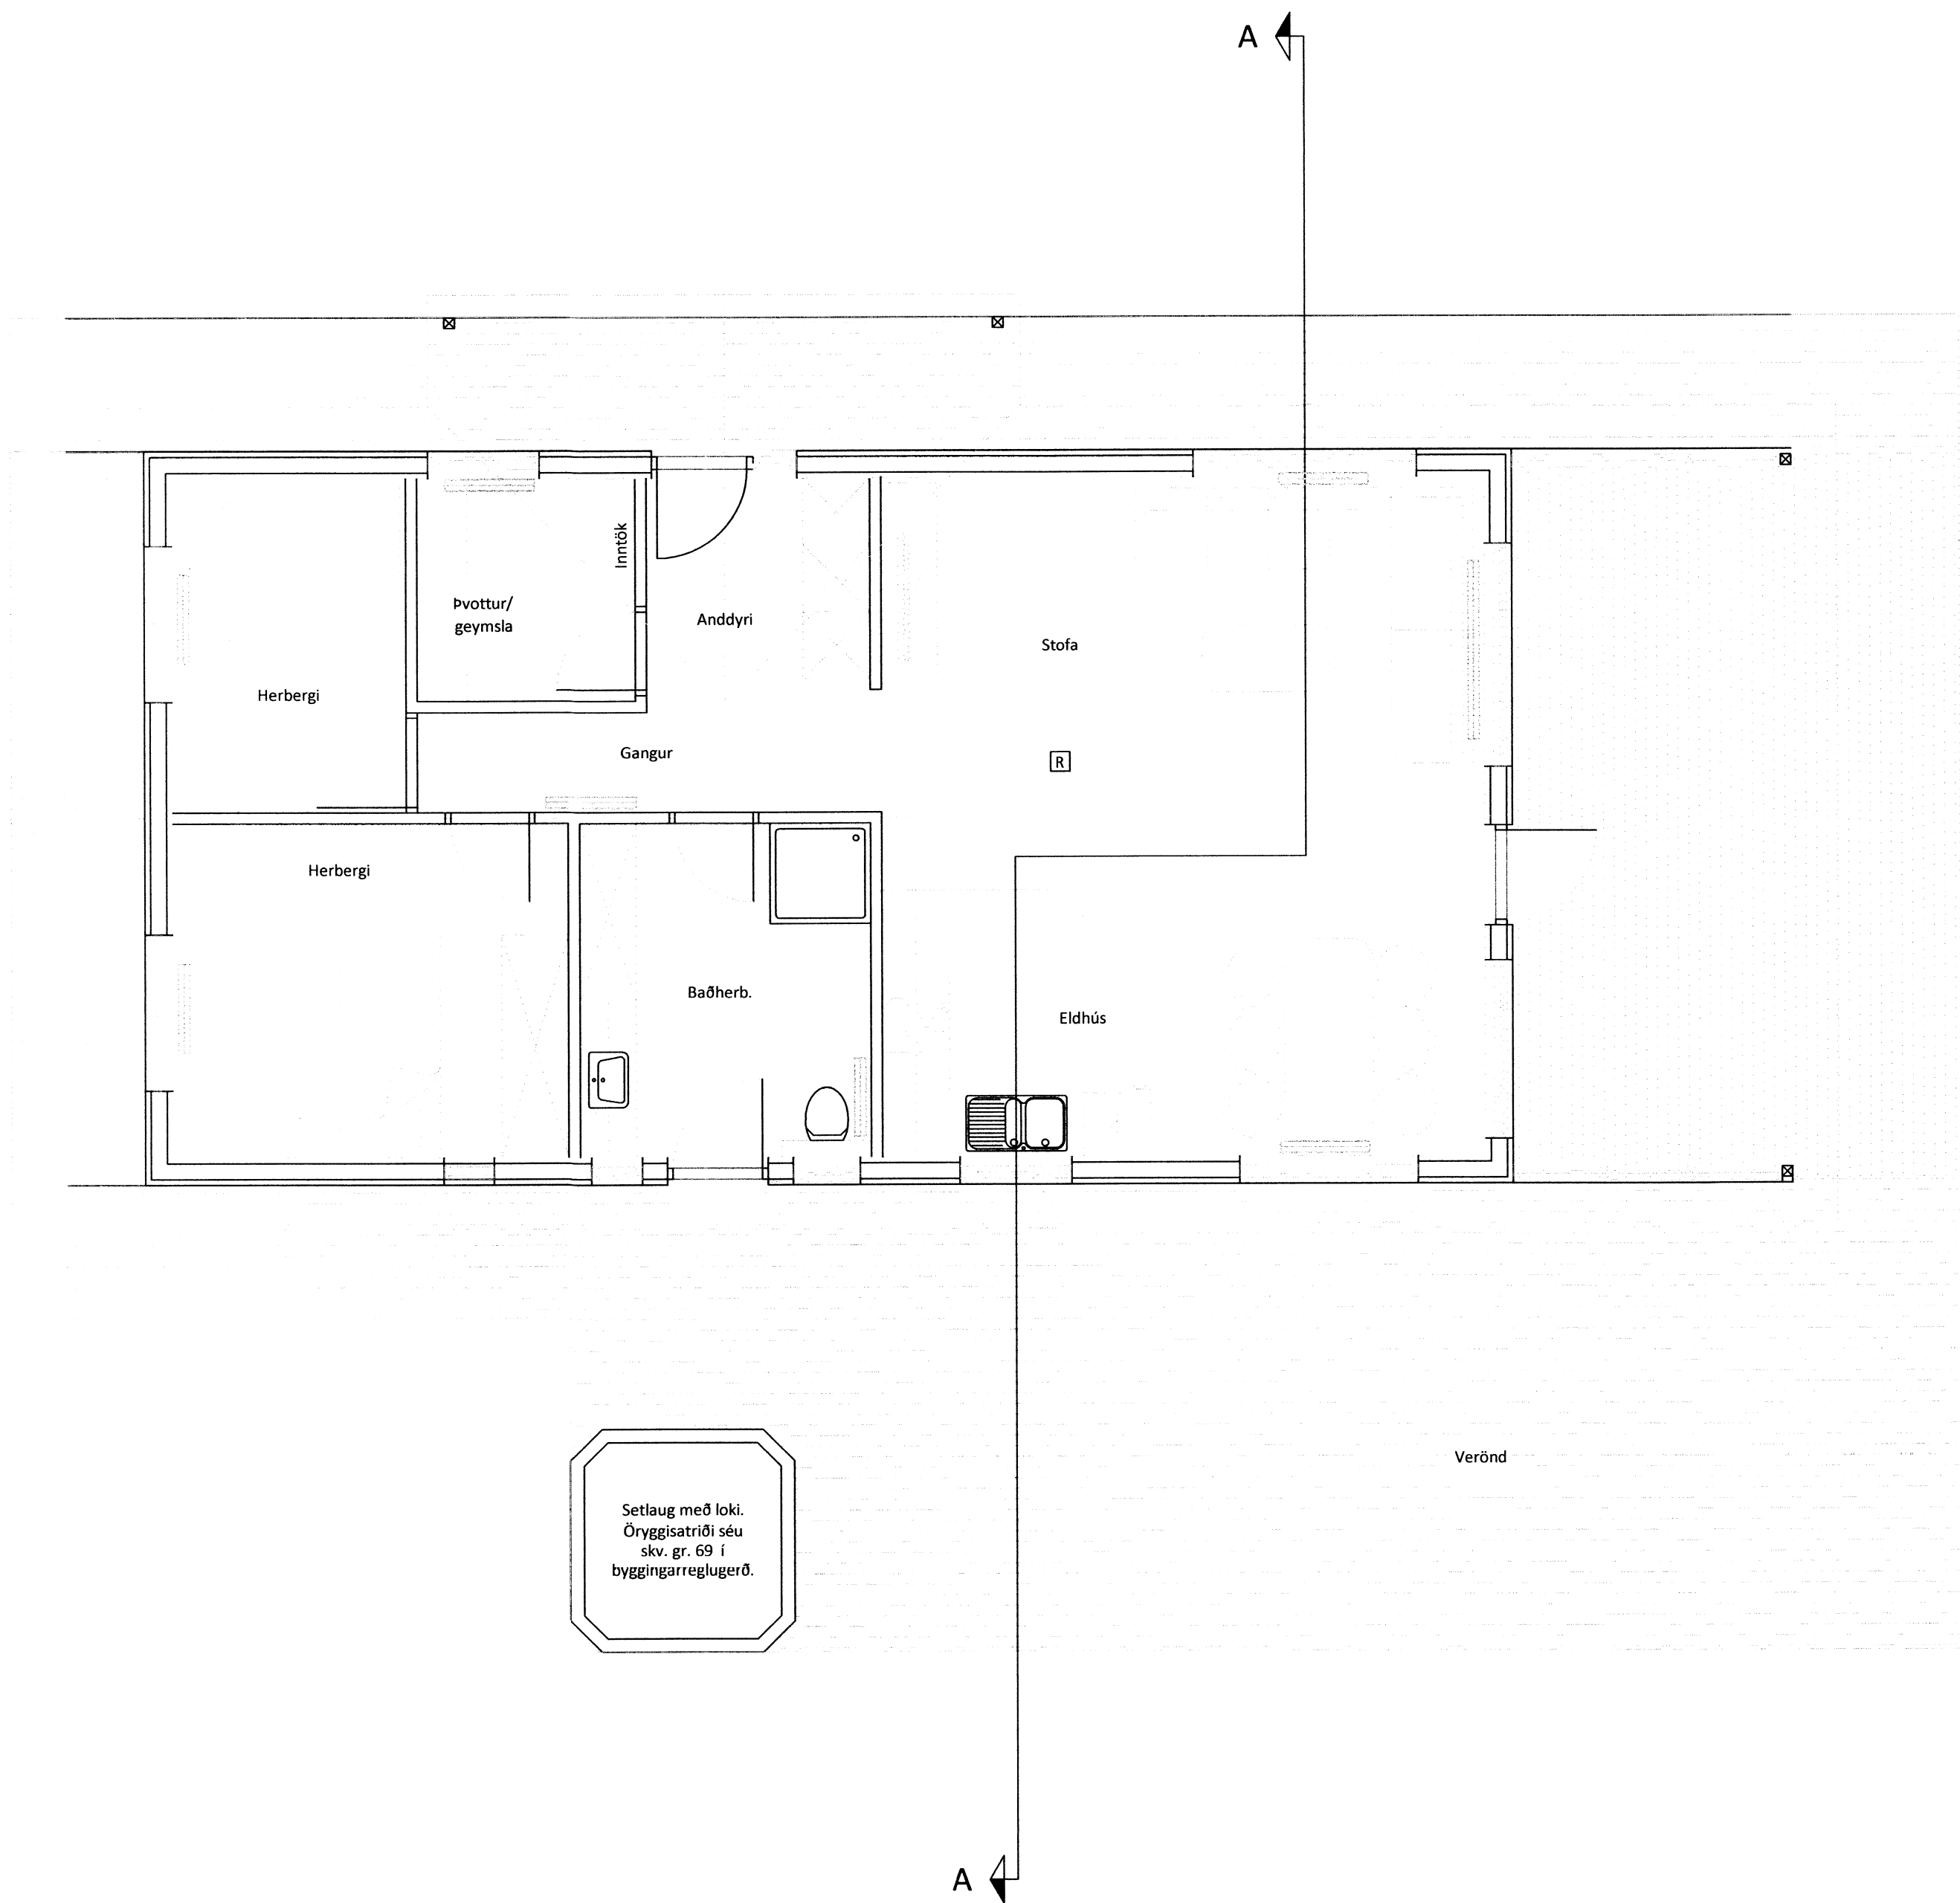

HÖNNUÐUR:
Þór Stefánsson
YFIRFARID:
Þór Stefánsson
SAMÞYKKT: *[Signature]* KT: *[Signature]*
BREYTINGAR:

VERKHEITI:
Sumarhús
Oddsholt 33
Grímsnesi

VERKHLUTI:
Ofnar

Mkv: 1:50



RAFLAGNATEIKNINGAR
ÞÓR STEFÁNSSON RAFIDNFRÆÐINGUR
EYRAVEGI 32 SELFOSSI SÍMAR 482 3480 & 897 8718
NETFANG: rafteikn@gmail.com FAX 482 3366

ÁRITUN ABALHÖNNUÐAR

ÚTPRENTAÐ: 29.5.2016 21:27:00
SÍBAST VISTAÐ: 29.5.2016 12:52:40
TÖLVUNAFN: Raflögn 16 05-1970.dwg
SLÓÐ: F:\OD\Verk\SUMARHUS\Oddsholt 33\Teikn
VERKNÚMÉR: 1970-2016-026 BLAÐ: 5 af 7
DAGSETNING: 29 maí 2016

8478