


Skipulags- og byggingarfulltrúi Lippsvetta bs.
Samþykkt
 23 SEPT. 2014
W. Lippsvetta
 Byggingarfulltrúi

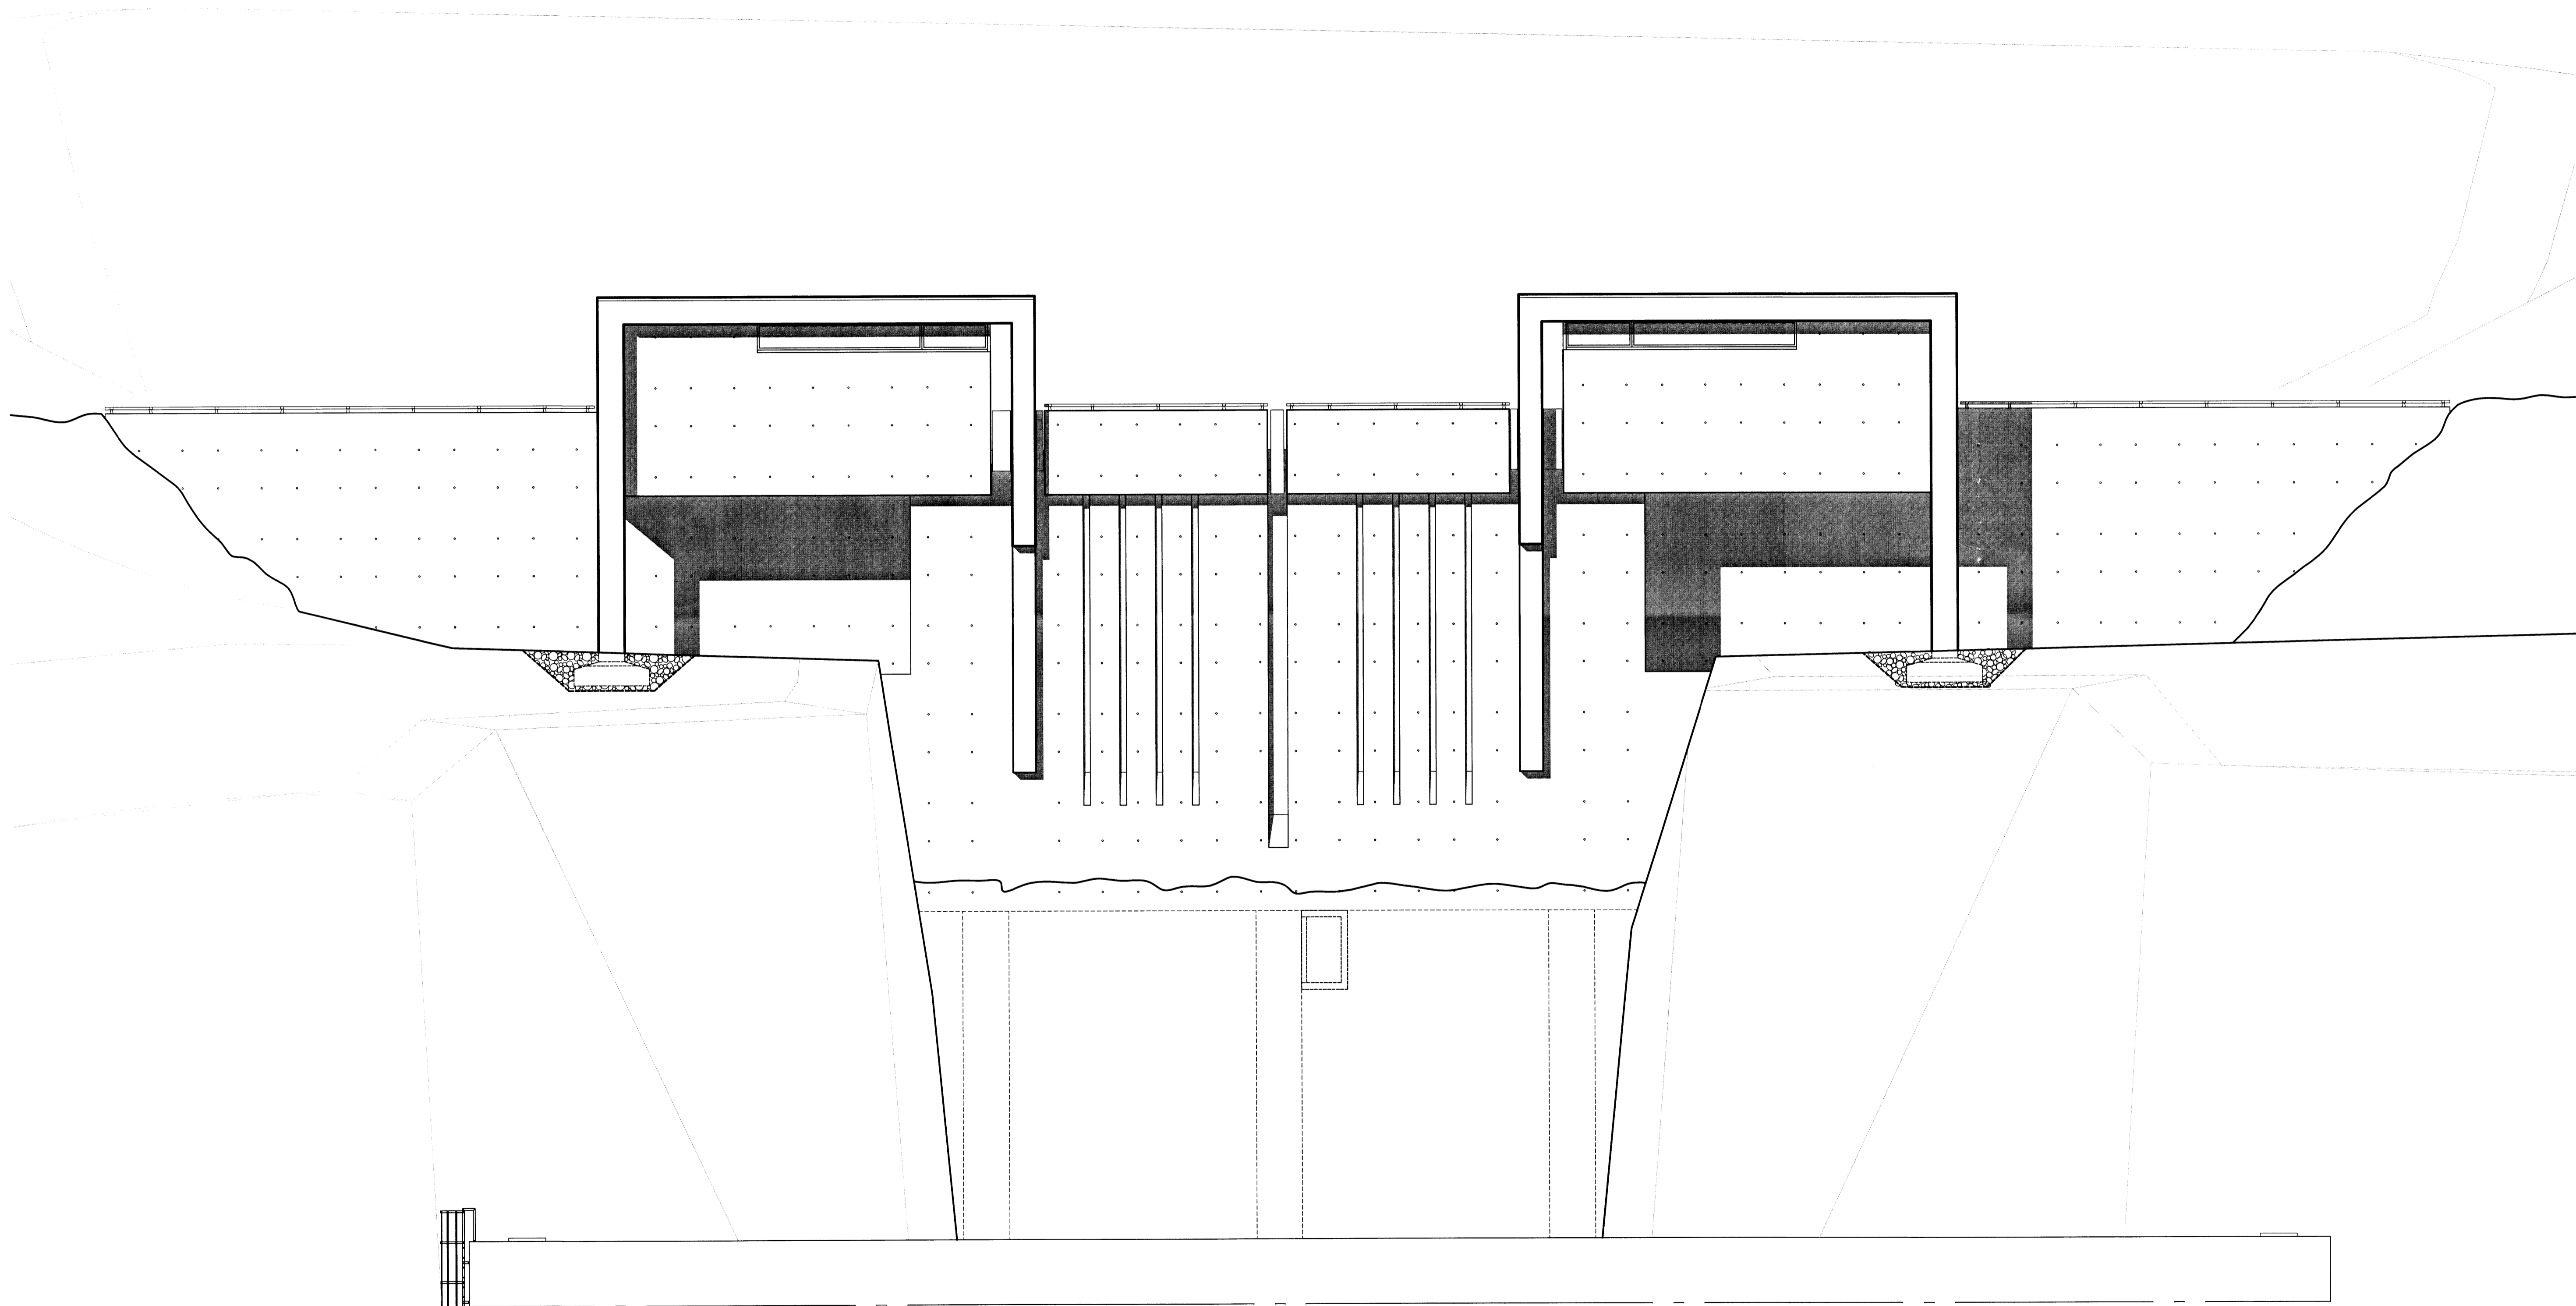

0 2000 4000 6000 8000 10000
 Scale 1 mm

Guðsteinn Guðsteinsson 240585-4399
 11/19/11/18 24062-7319

EFLA
 CONSULTING ENGINEERS

Landsvirkjun

INNTAKSHÚS
 ADALTEIKNIGAR
 ÚTLIT

PROCESS	=	+	+
NPC NUMBER			BUD
NUMBER	359B	ISSUE	SHEET
15-A-54.31.113	A1		NEXT SH.

ISSUE	DESCRIPTION	DATE	DES.	CHK.	APP.	ISSUE	DESCRIPTION	DATE	DES.	CHK.	APP.	DATE	DES.	CHK.	APP.
												MARS 2013			
													SG /HS		
													GG		
													PAPER SIZE		
						A1	ADALTEIKNING	2013-03-01	SG	GG	GG		A1		

PROJ. BÚÐARHÁLS HEP

ARKITEKTA **STÓFAN.OGI**