

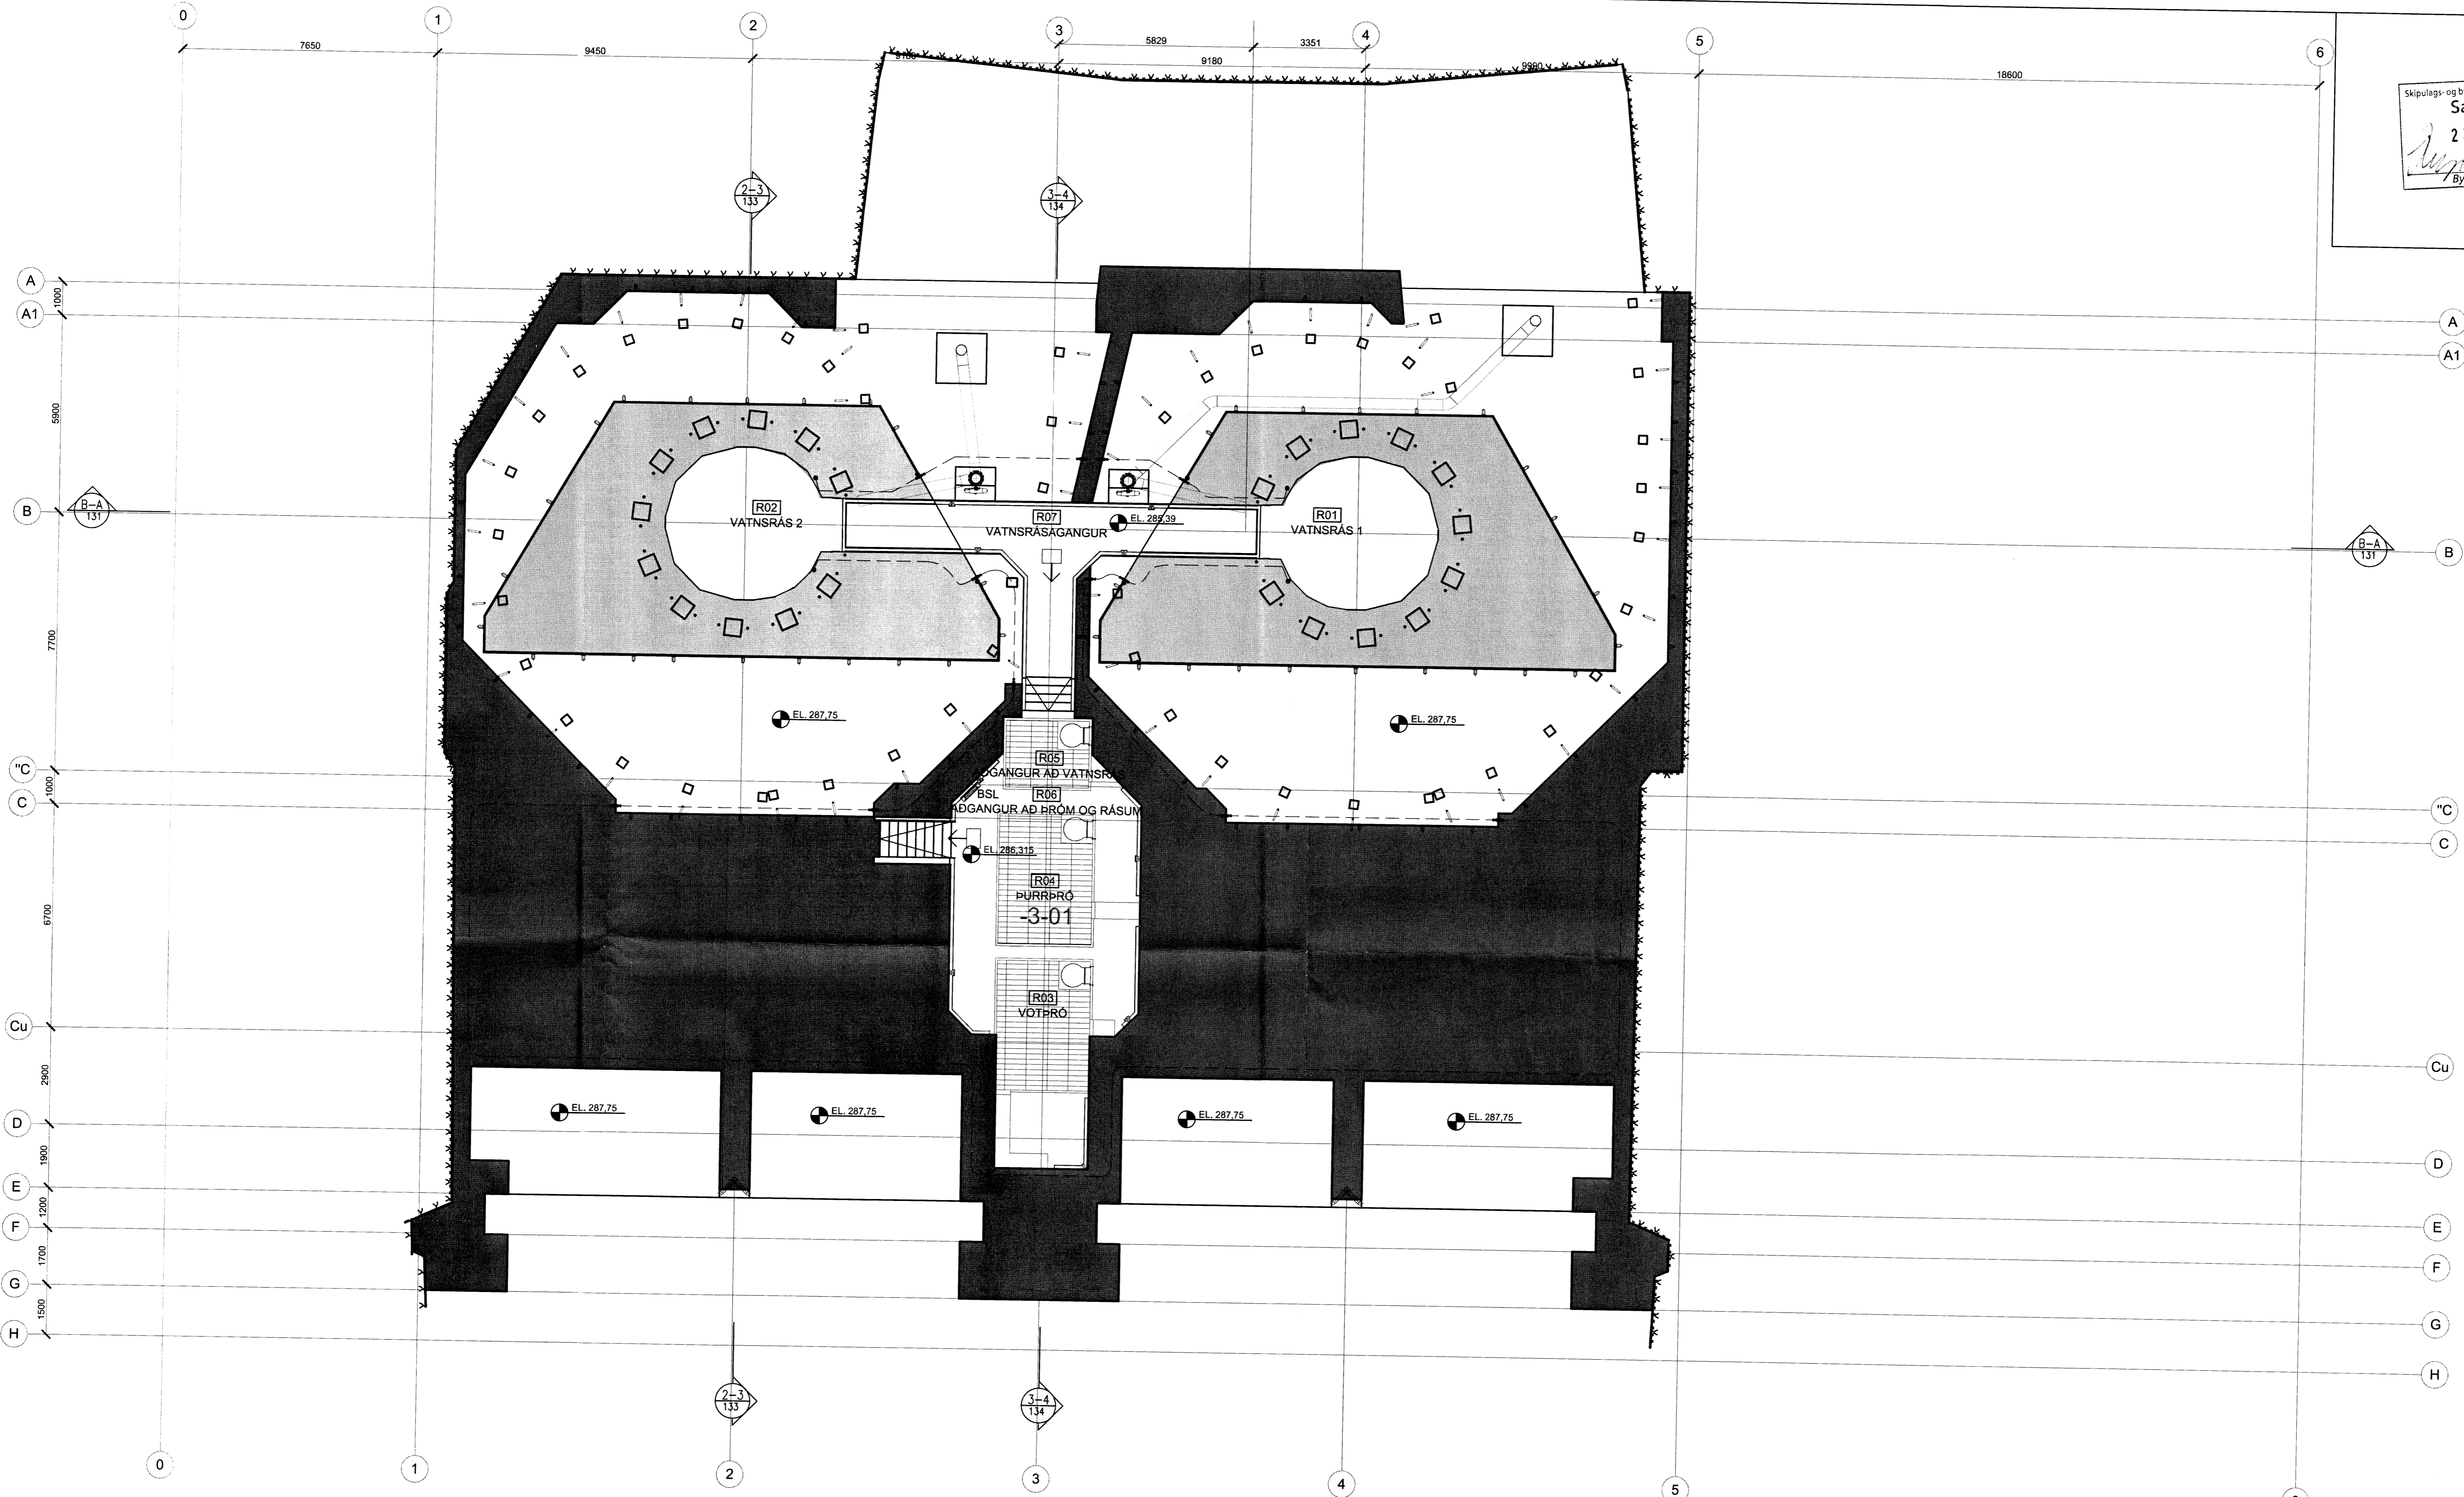


Skipulegs- og byggingarfulltrúi Uppsveita bs.
Samþykkt
 23 SEPT. 2014
Wj. Kristinn
 Byggingarfulltrúi

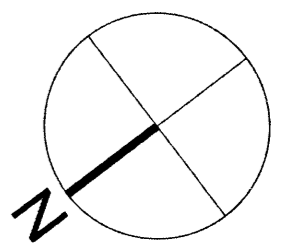

S:\Verk\359-BD\arhidsvirkjun\359B-endursko?un-2008\100-ar?atteikningar\A?atteikningar - ?slenskar\A-359B-56.31.122-PH-plan286.315.dwg

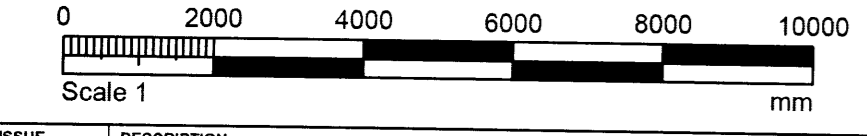

ISSUE	DESCRIPTION	DATE	DES.	CHK.	APP.	ISSUE	DESCRIPTION	DATE	DES.	CHK.	APP.
A1	A?ALTEIKNING	2013-01-XX	SG	GG	GG						

Guðrún Guðjónsdóttir 240565-4399
Mj. Kristinn 241762-5319



STÖÐVARHÚS
 AÐALTEIKNINGAR
 GRUNNMYND
 VATNSRÁSAGANGUR
 ARKITEKTA **STÓFAN. OG**

PROCESS	=	+	+
NPC NUMBER		NPC REV.	BOL
NUMBER	359B	ISSUE	SHEET
	15-A-56.31.122	A1	NEXT SH.

BÚÐARHÁLS HEP