

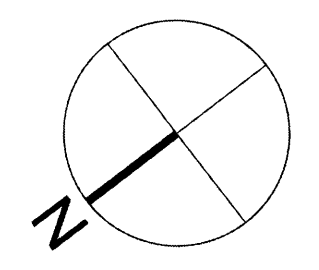


Skipulags- og byggingarfulltrúi Uppsveita bs.  
**Samþykkt**  
 23 SEPT. 2014  
*Byggingarfulltrúi*

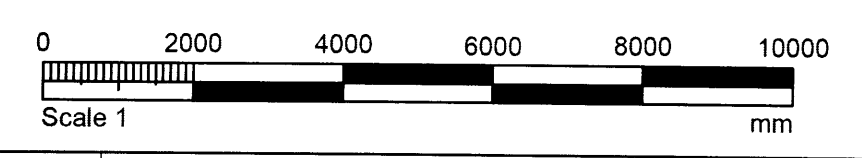

ISSUE	DESCRIPTION	DATE	DES.	CHK.	APP.	ISSUE	DESCRIPTION	DATE	DES.	CHK.	APP.	DATE	PROCESS	PROJECT	CLIENT	NUMBER	ISSUE	REV.	BY
A1	A?ALTEIKNING	2013-03-01	SG	GG	GG							MARS 2013	STÖÐVARHÚS AÐALTEIKNINGAR GRUNNMYND DÆLURÝMI	BÚÐARHÁLS HEP	359B	15-A-56.31.123	A1	BUD	

*Guðrún Guðnason - 210565-4399  
 11/19/2012 241060-7519*

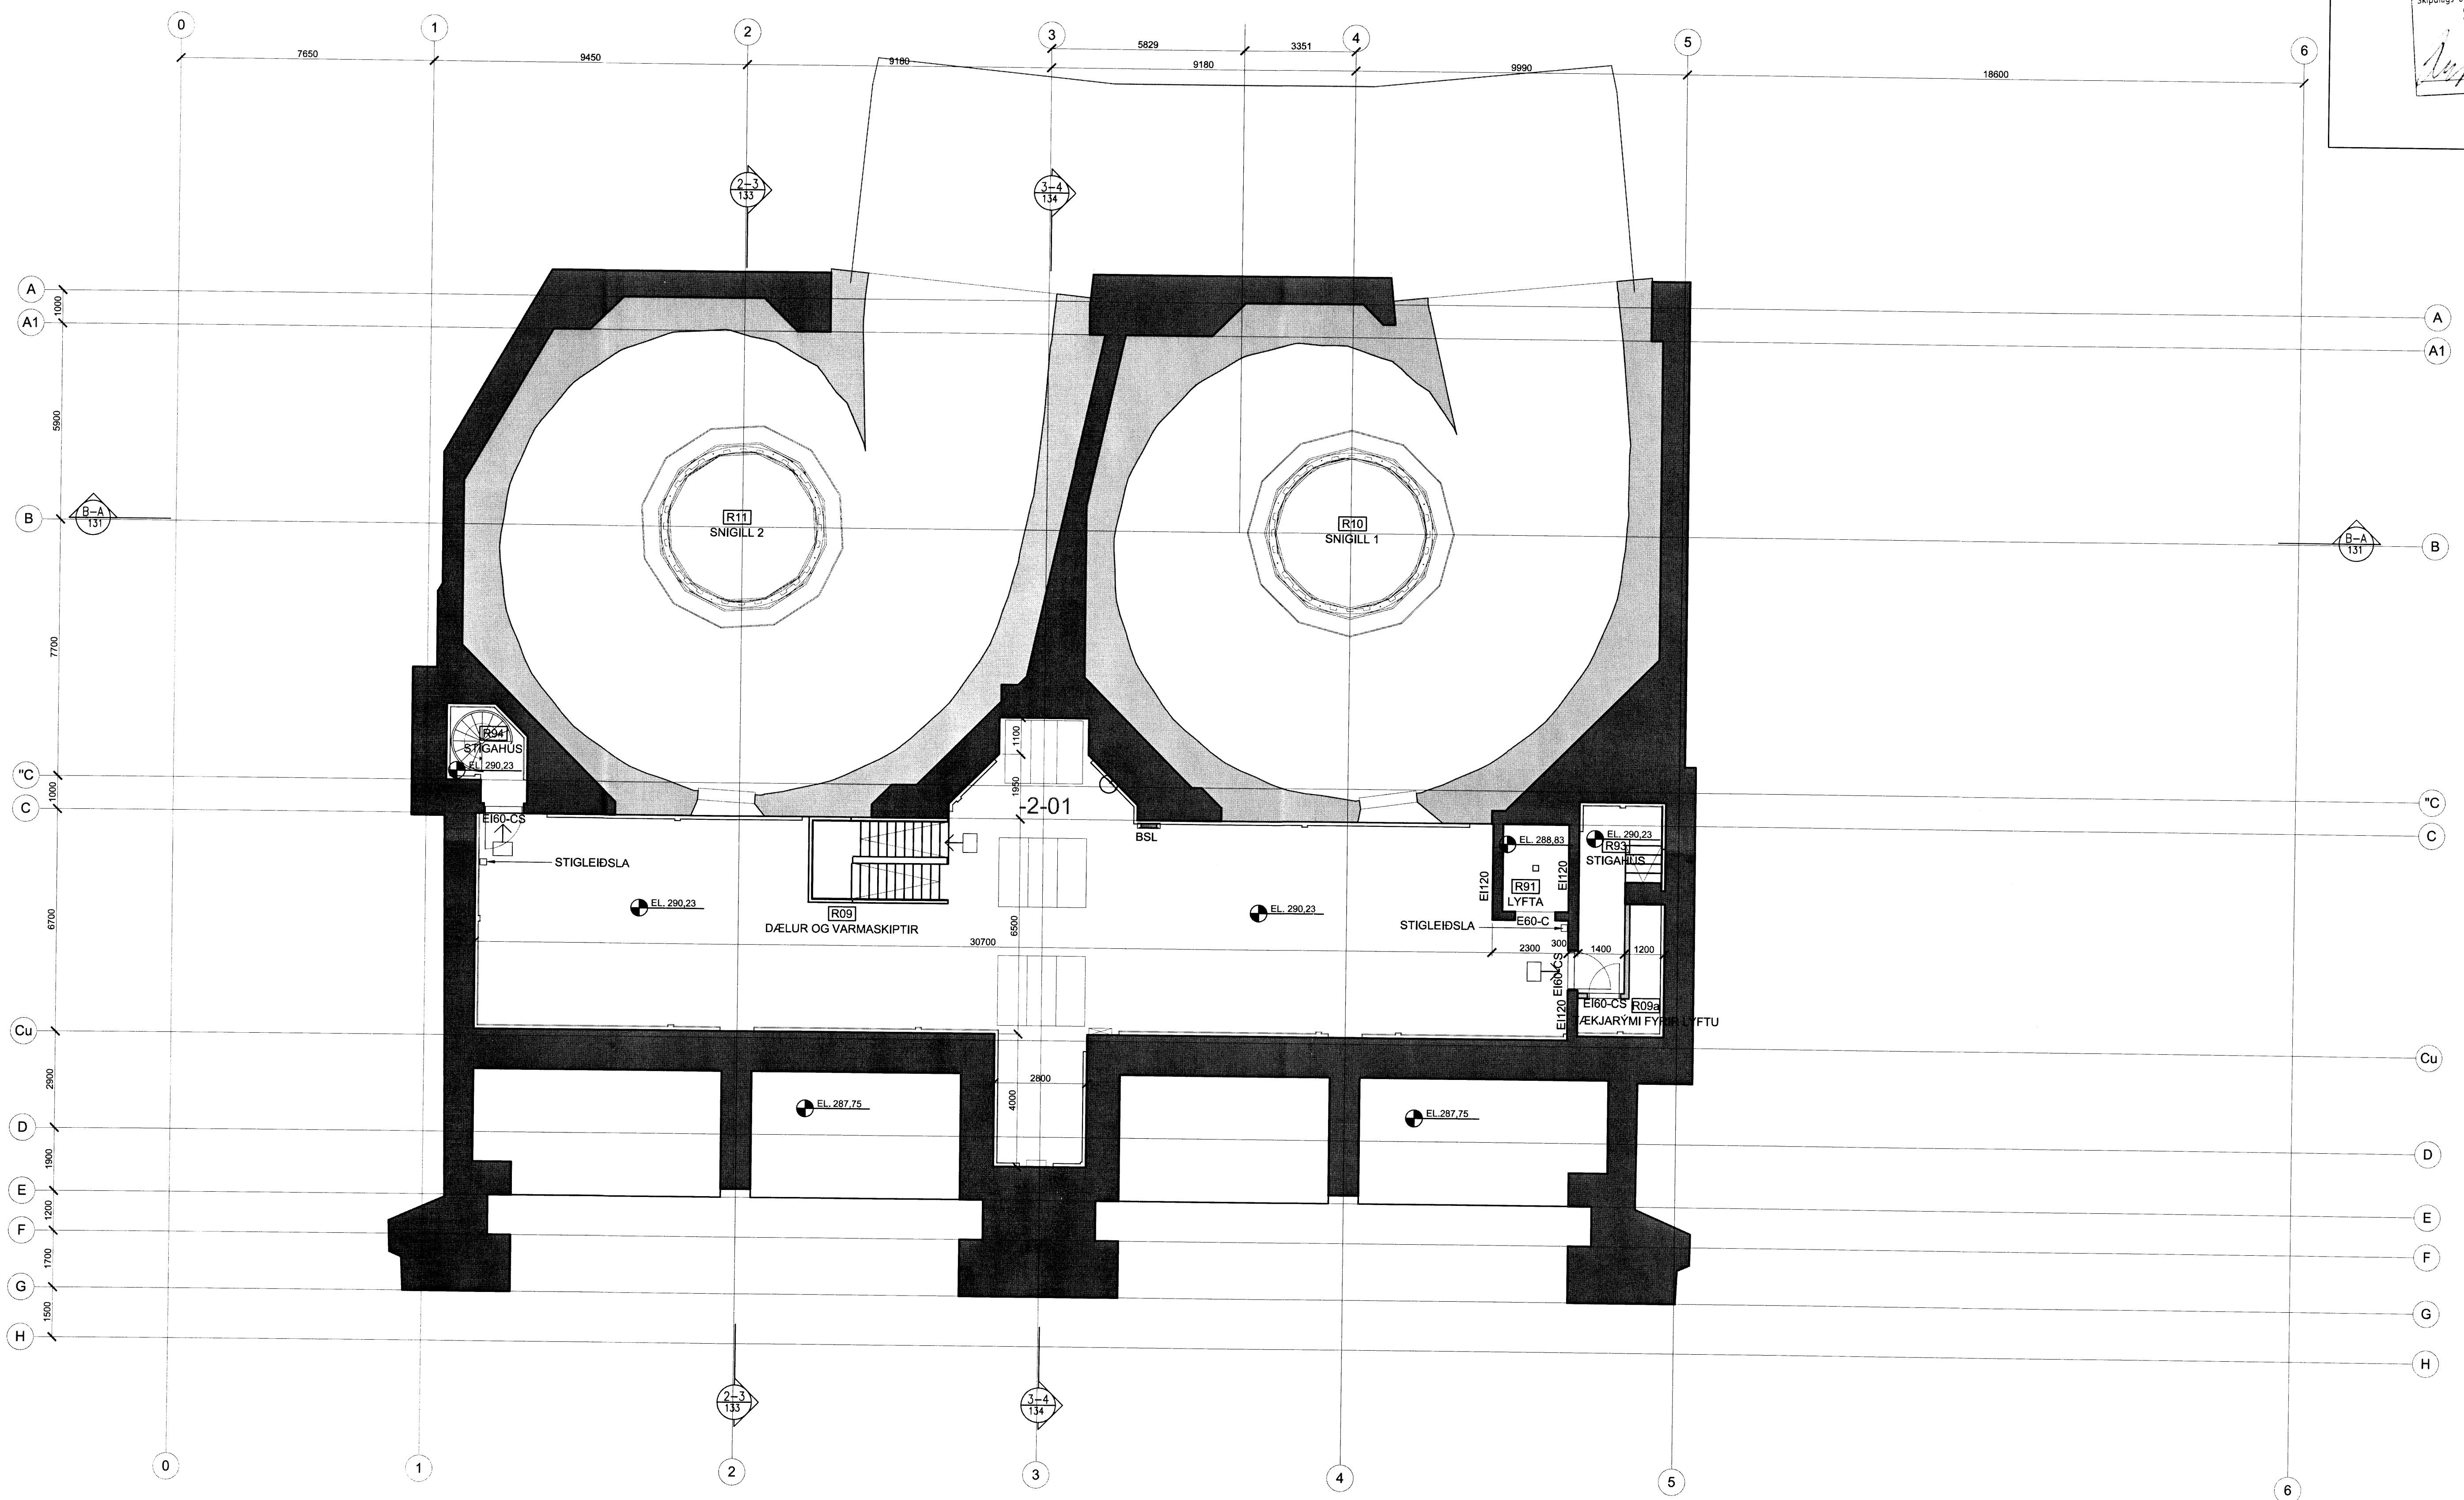

ARKITEKTASÍÓFAN **OGI**