



Skipulegs- og byggingarfulltrúi Uppsveita bs.
Samþykkt
 23 SEPT, 2014
Þorgerður
 Byggingarfulltrúi

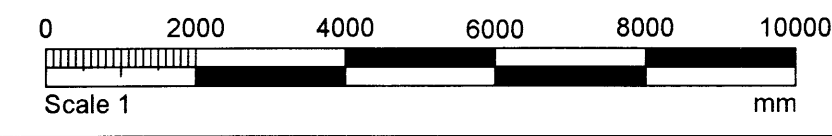

Gudast Gudason 240565-9399
Bygging 240762-7319

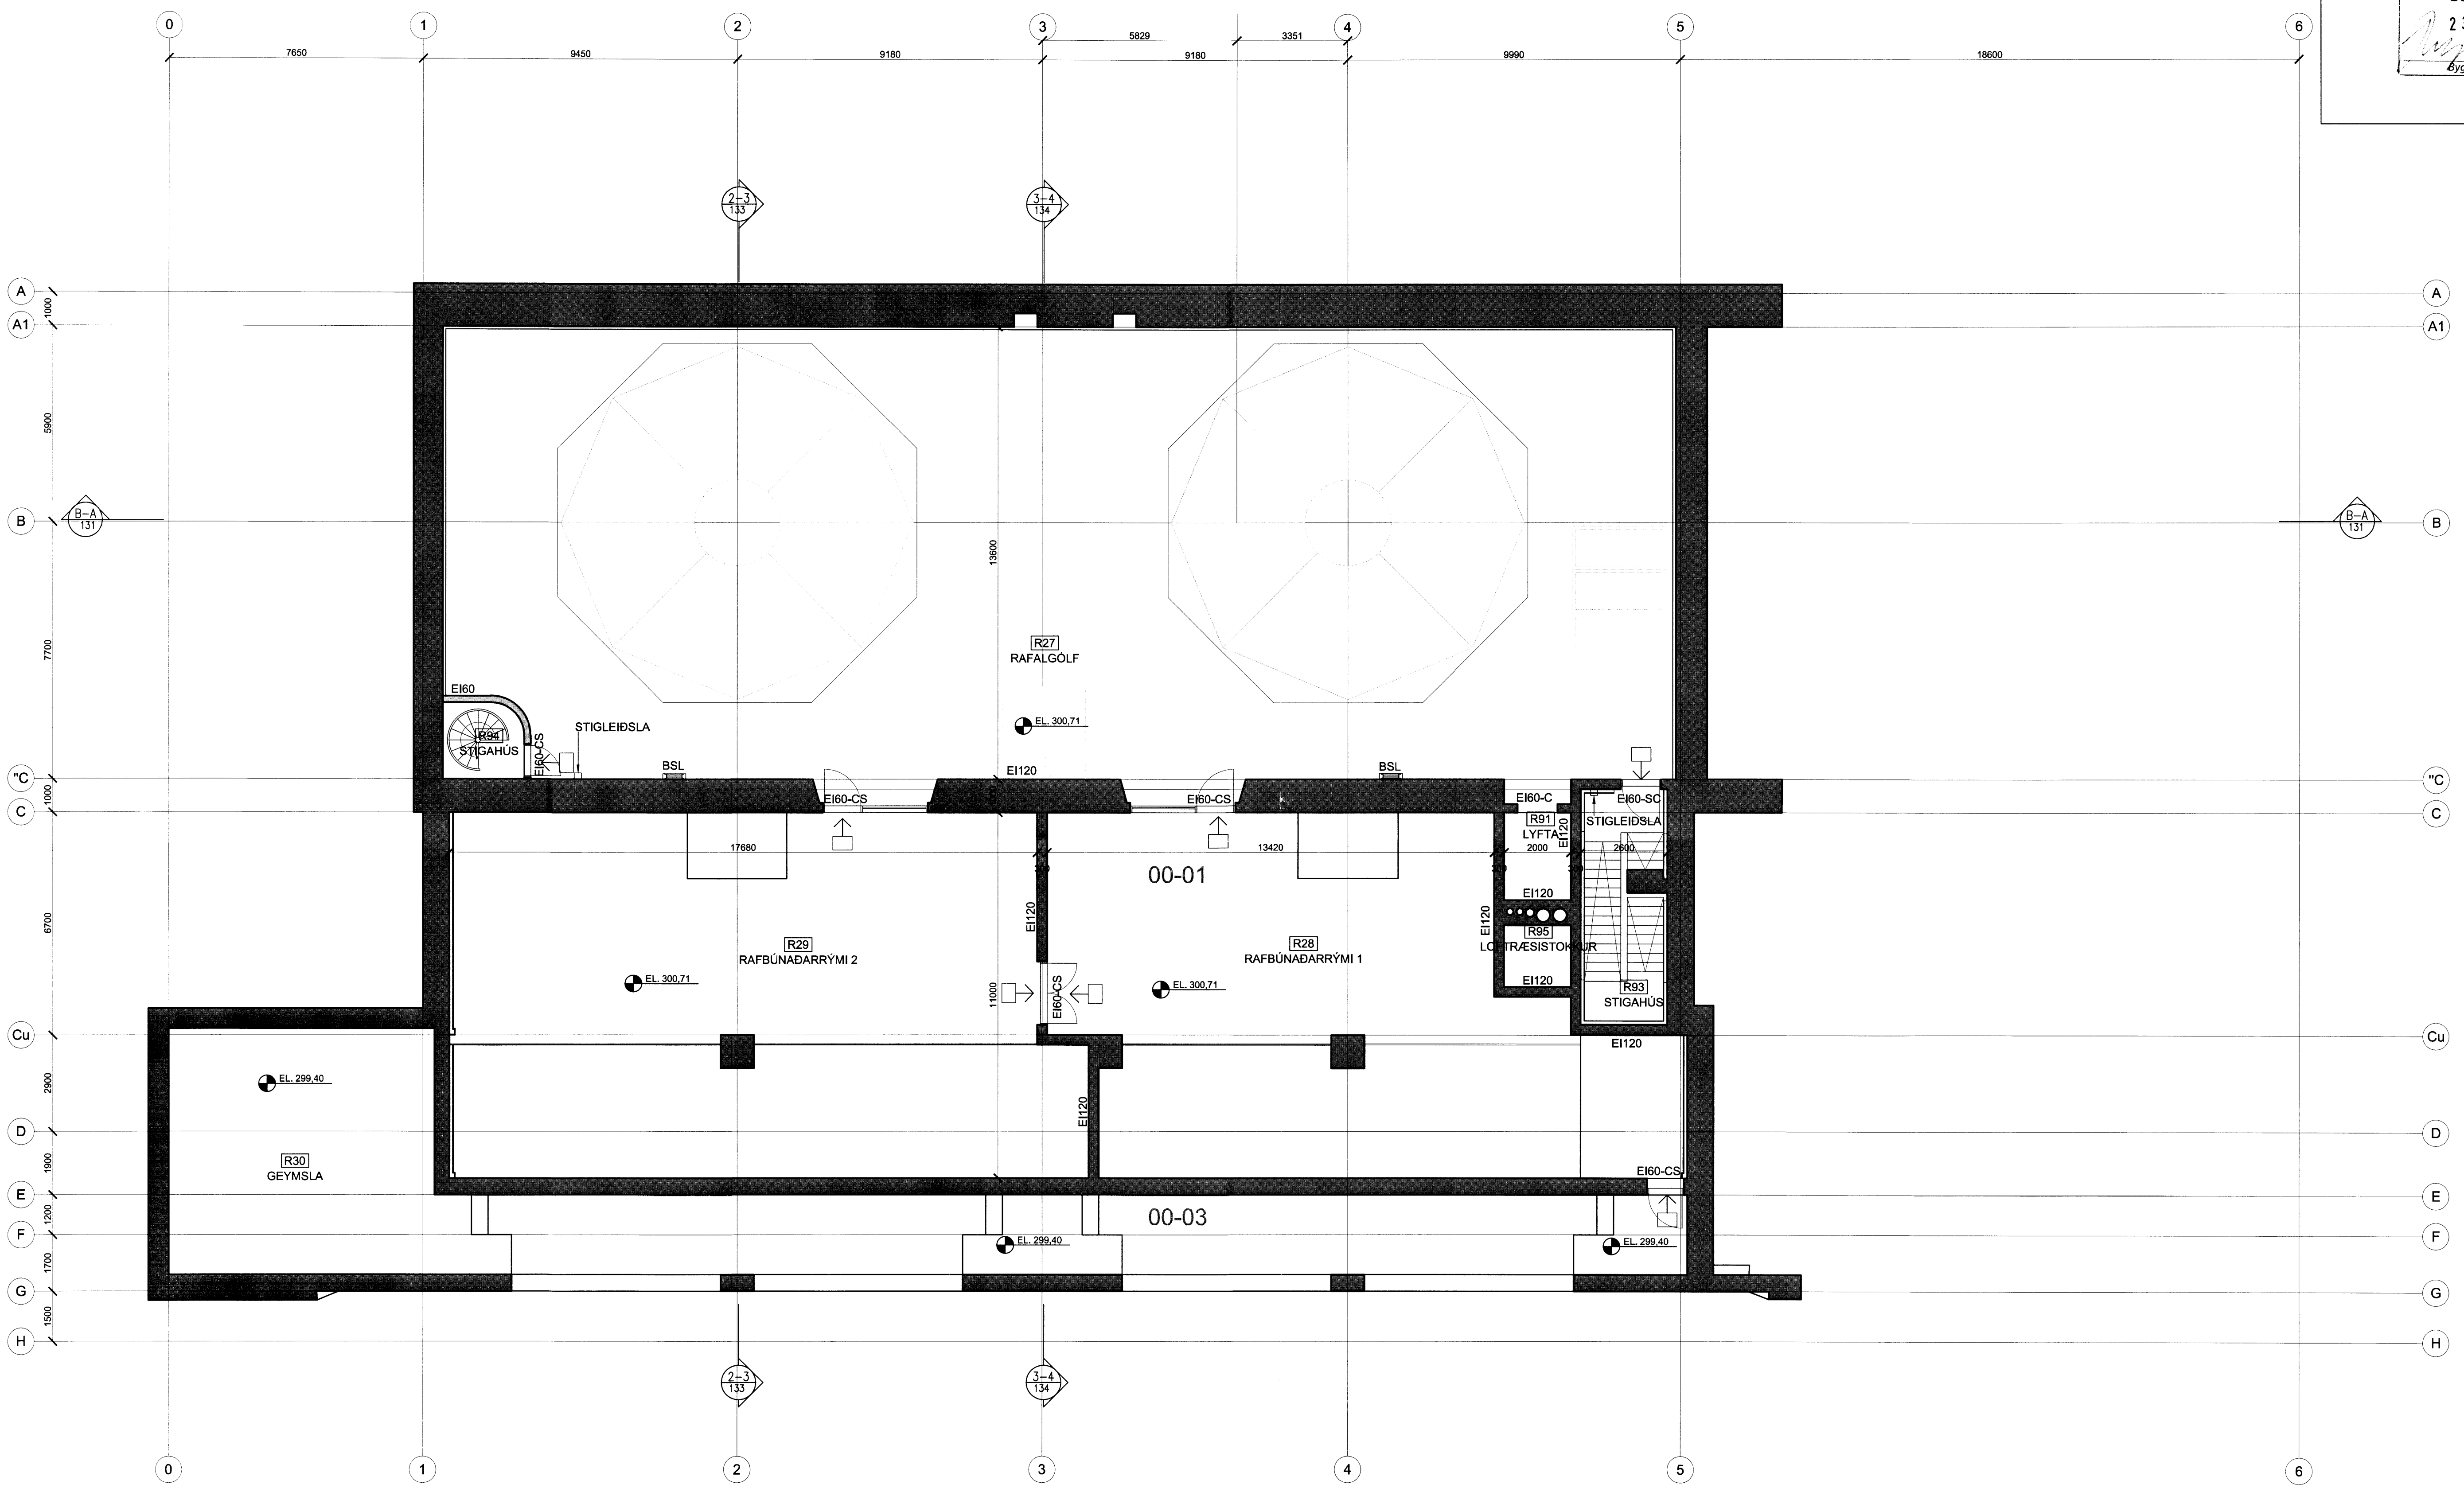

STÖBVARHÚS
 ADALTEIKNINGAR
 GRUNNMYND
 RAFALGÓLF

PROCESS	=	+	+
NPC NUMBER		NPC REV.	BOL
NUMBER	359B	ISSUE	SHEET
			BUD
PROJ.	BÚÐARHÁLS HEP	ARKITEKTASTOFAN	OGI
		15-A-56.31.125	A1
			NEXT SH.

ISSUE	DESCRIPTION	DATE	DES.	CHK.	APP.	ISSUE	DESCRIPTION	DATE	DES.	CHK.	APP.	DATE
												MARS 2013
												DES. SG/HS
												APP. GG
												PAPER SIZE A1
						A1	A?ALTEIKNING	2013-03-01	SG	GG	GG	