



Skipulags- og byggingarfulltrúi Ljósveita bs.
Samþykkt
 23 SEPT. 2014
Byggingarfulltrúi

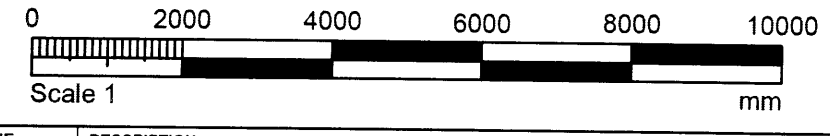

*Guðrún Guðmundsdóttir 240585-4577
 11/9/2014 141262-7319*

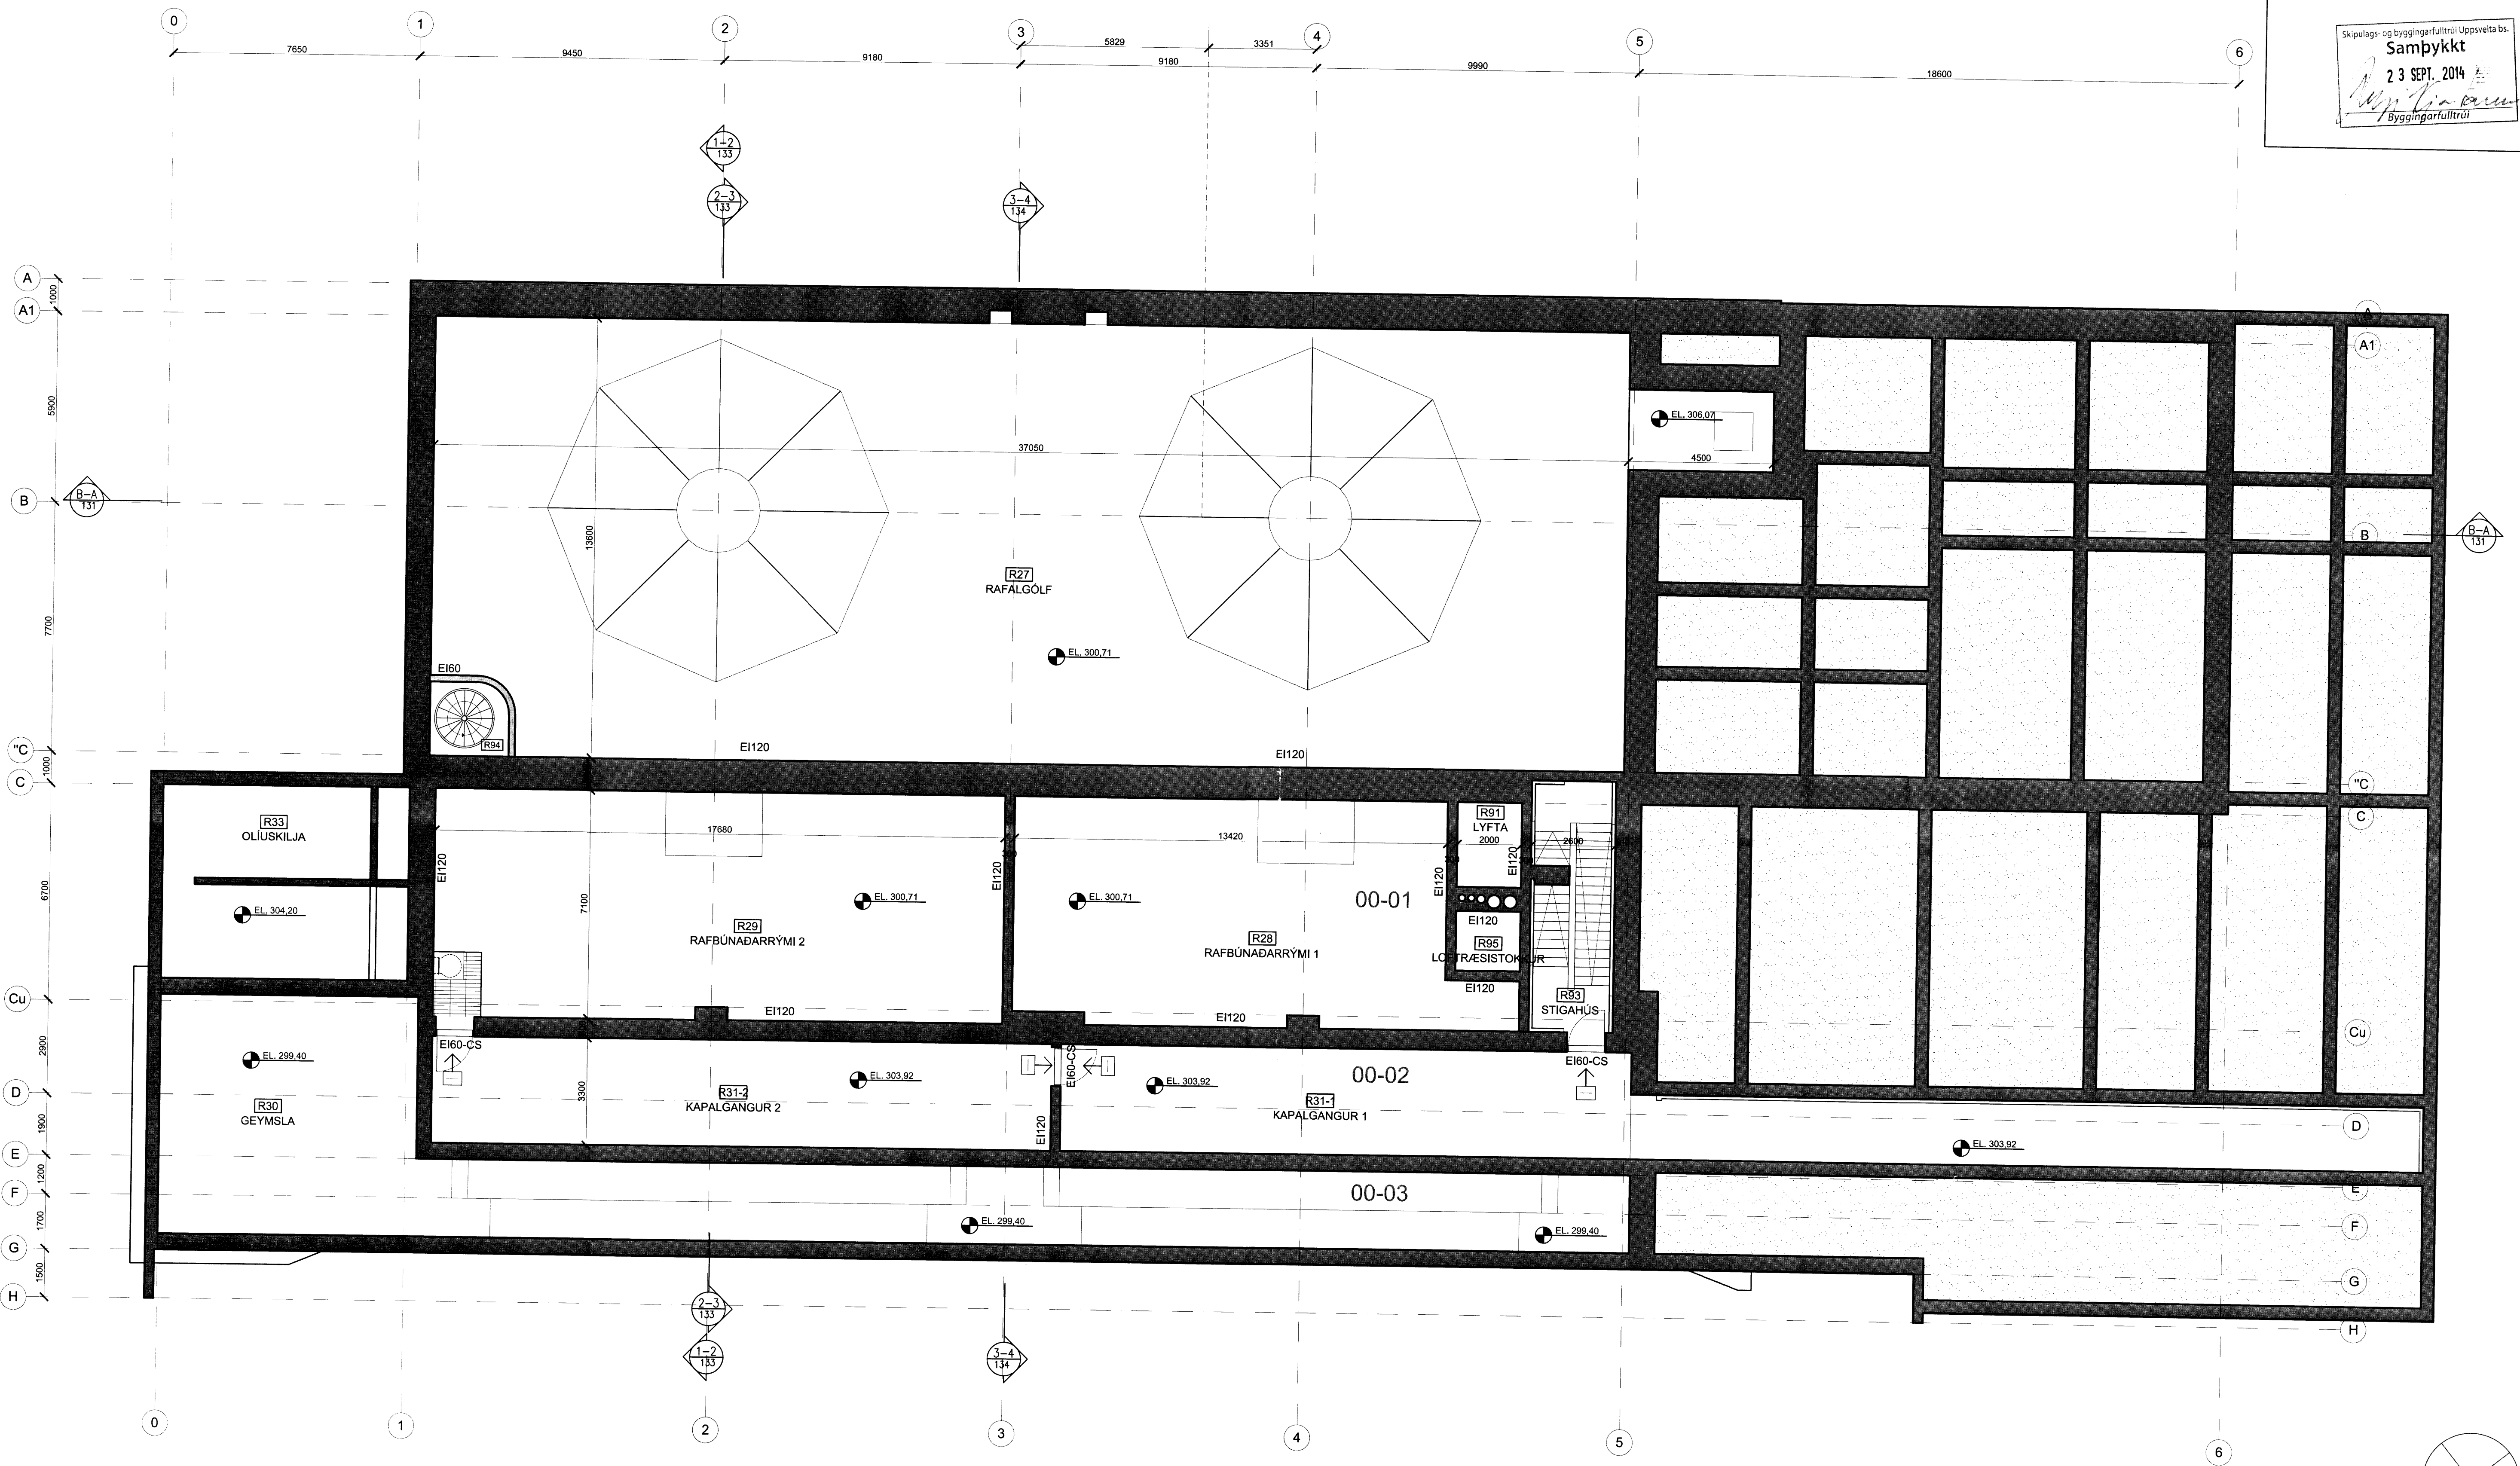

STÖÐVARHÚS
 ADALTEIKNINGAR
 GRUNNMÝND
 KAPALGANGUR

PROCESS	=	+	+
NPC NUMBER			
NUMBER	359B	ISSUE	BUD
		SHEET	
	15-A-56.31.126	A1	NEXT SH.

ISSUE	DESCRIPTION	DATE	DES.	CHK.	APP.	ISSUE	DESCRIPTION	DATE	DES.	CHK.	APP.	DATE	DES.	CHK.	APP.
A1	A?ALTEIKNINGAR	2013-03-01	GG	SG	GG										

S:\Verk\359-BD\arhidsvirkjun\359B-endursko?un-2008\100-ar?alteikningar\A?alteikningar - islenskar A-359B-56.31.126-PH-plan303.92-CableGallery.dwg