
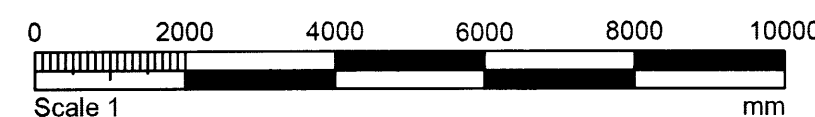


Skipulags- og byggingarfulltrúi Uppsveita bs.  
**Samþykkt**  
 23 SEPT. 2014  
*Wj. Lindam*  
 /byggingarfulltrúi

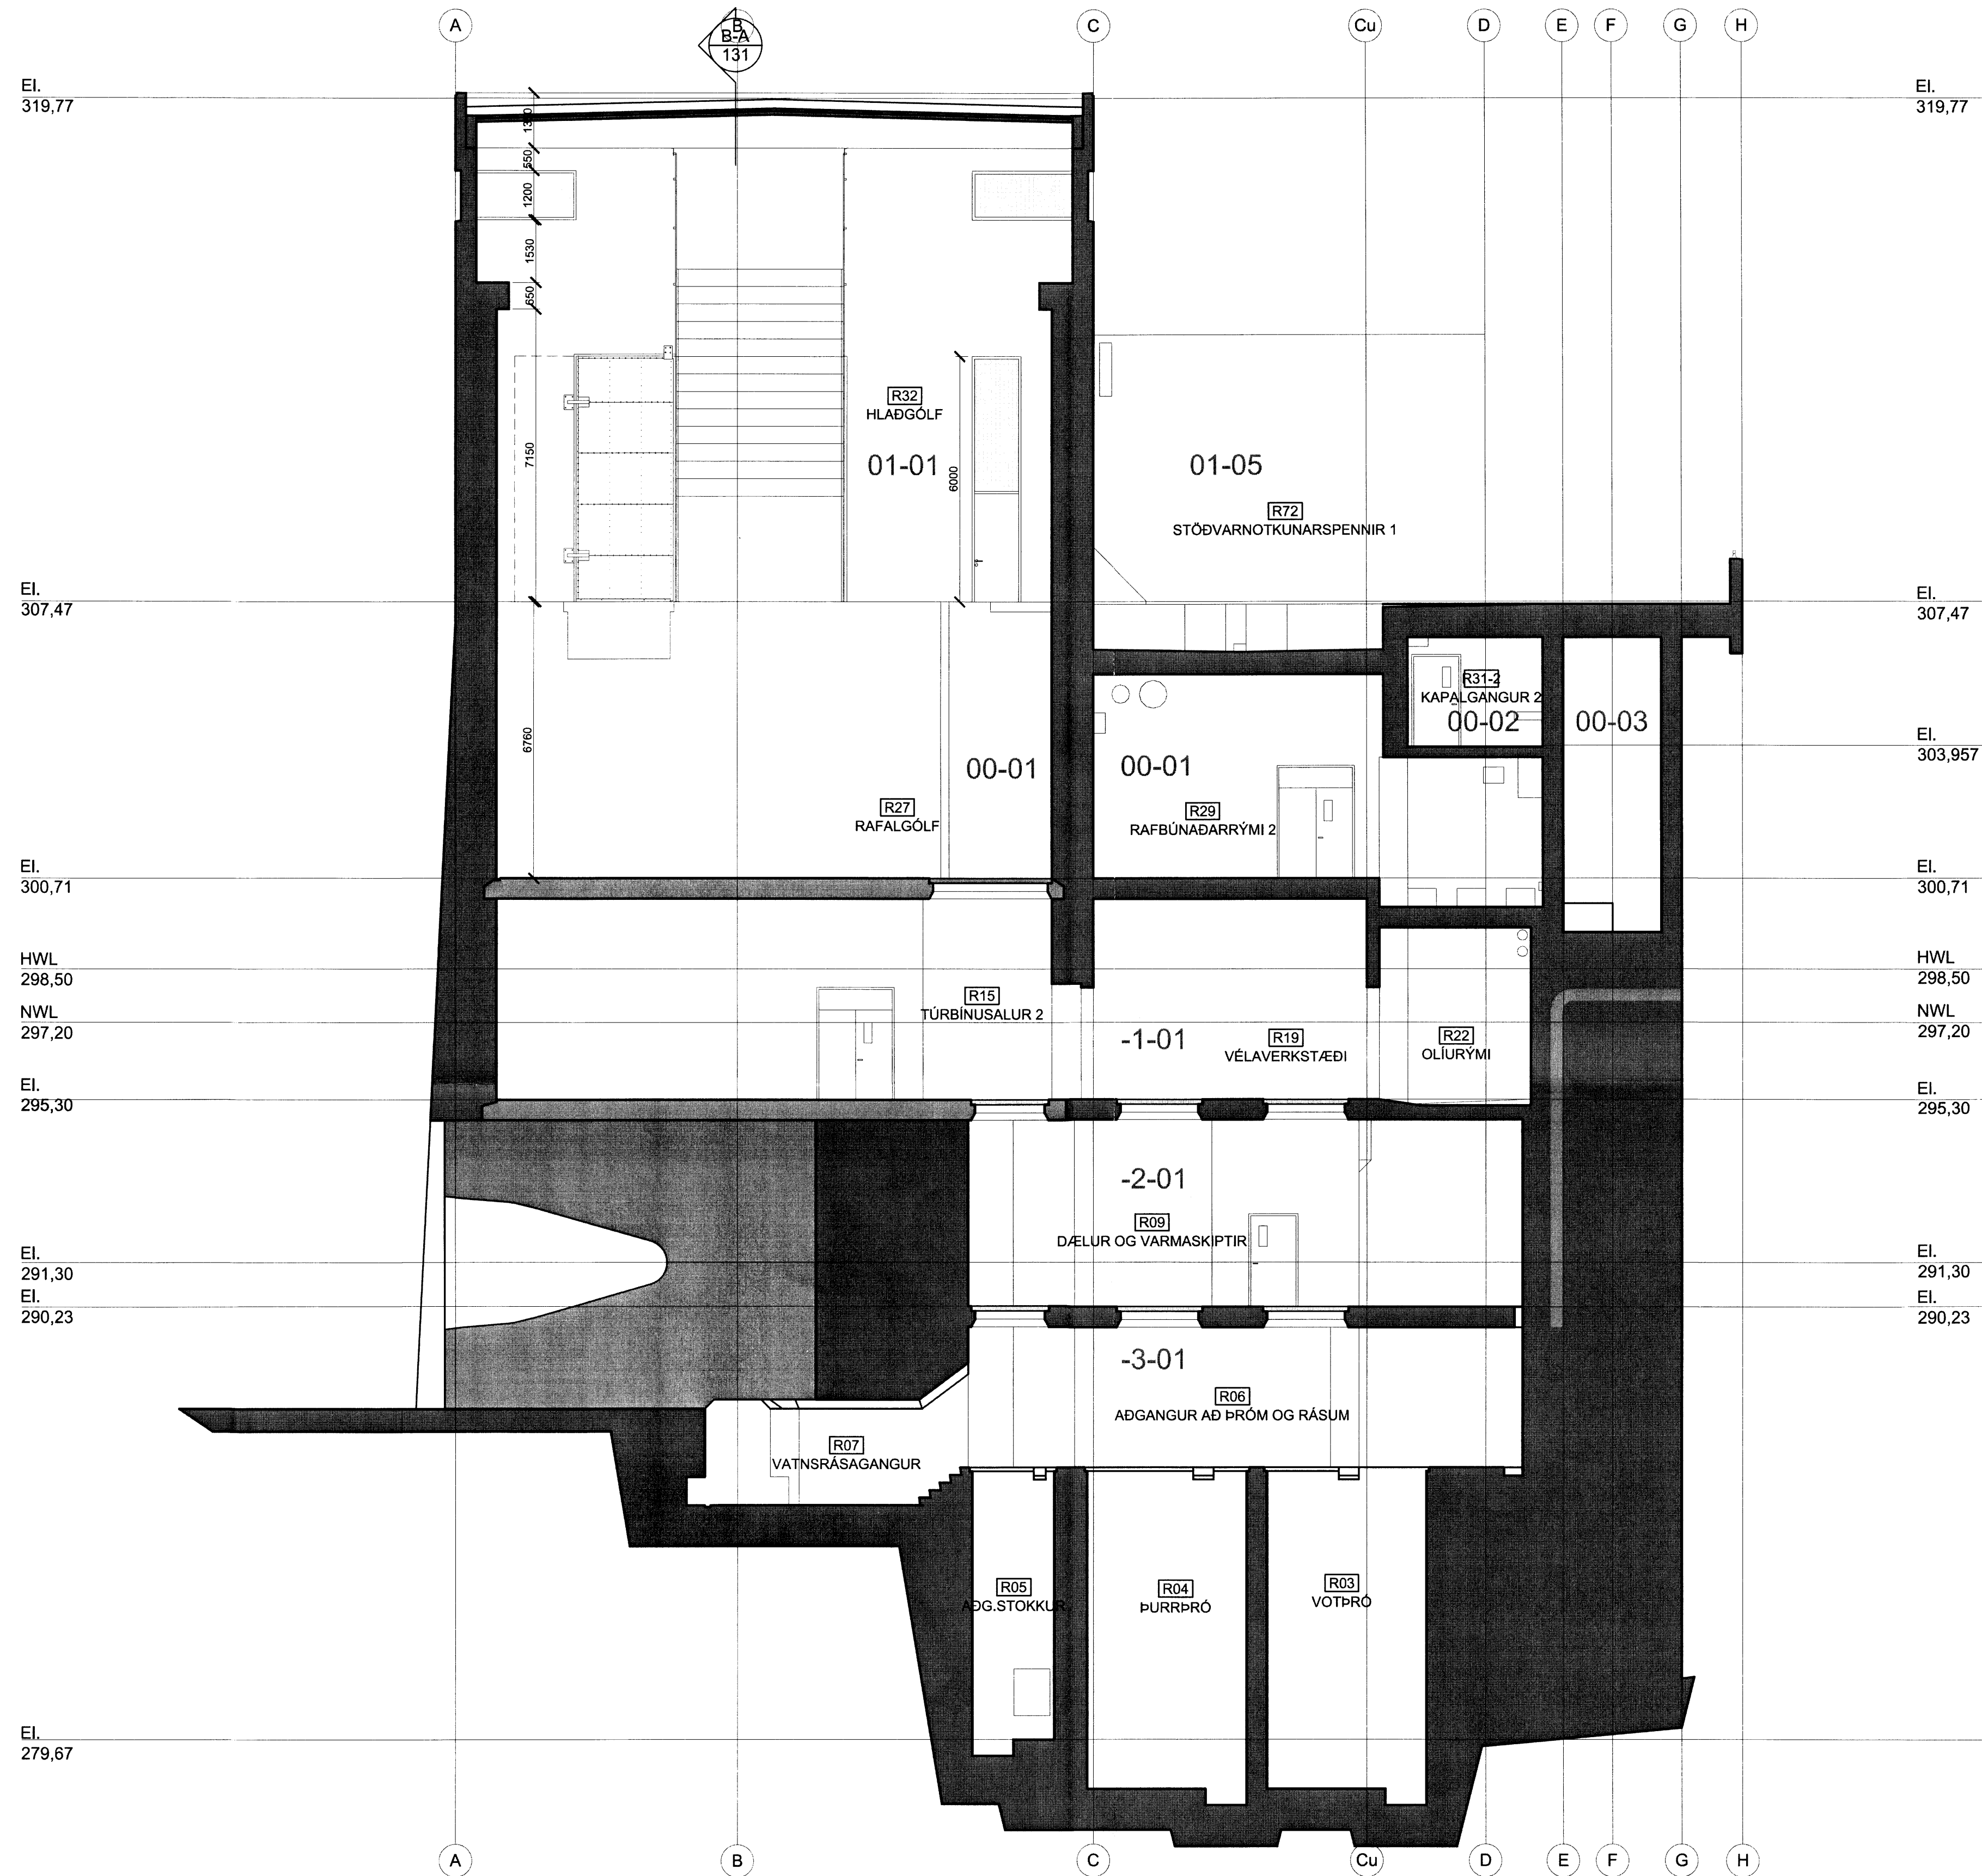

*Gudni Guðnason 240565-4399*  
*Mj/PH 24/06-7319*

		STÖÐVARHÚS AÐALTEIKNINGAR SNEIÐING 3-4	
		PROCESS = + +	NPC NUMBER 359B
		NUMBER 15-A-56.31.134	NPC REV. A1
PROJ. BÚÐARHÁLS HEP		ARKITEKTA 	BUD SHEET NEXT SH.

ISSUE	DESCRIPTION	DATE	DES.	CHK.	APP.	ISSUE	DESCRIPTION	DATE	DES.	CHK.	APP.
A1	A?ALTEIKNING	2013-03-01	SG	GG	GG						

S:\Verk\359-Búðarhálshúsi\359B-endursko?un-2008\100-a?altekningur\A?altekningur - íslenskar\A-359B-56.31.131-136-PH-sections.dwg