


Skipulags- og Byggingarfulltrúi Uppsveita bs.
Yfirfarið
 07.10.2014
 Byggingarfulltrúi

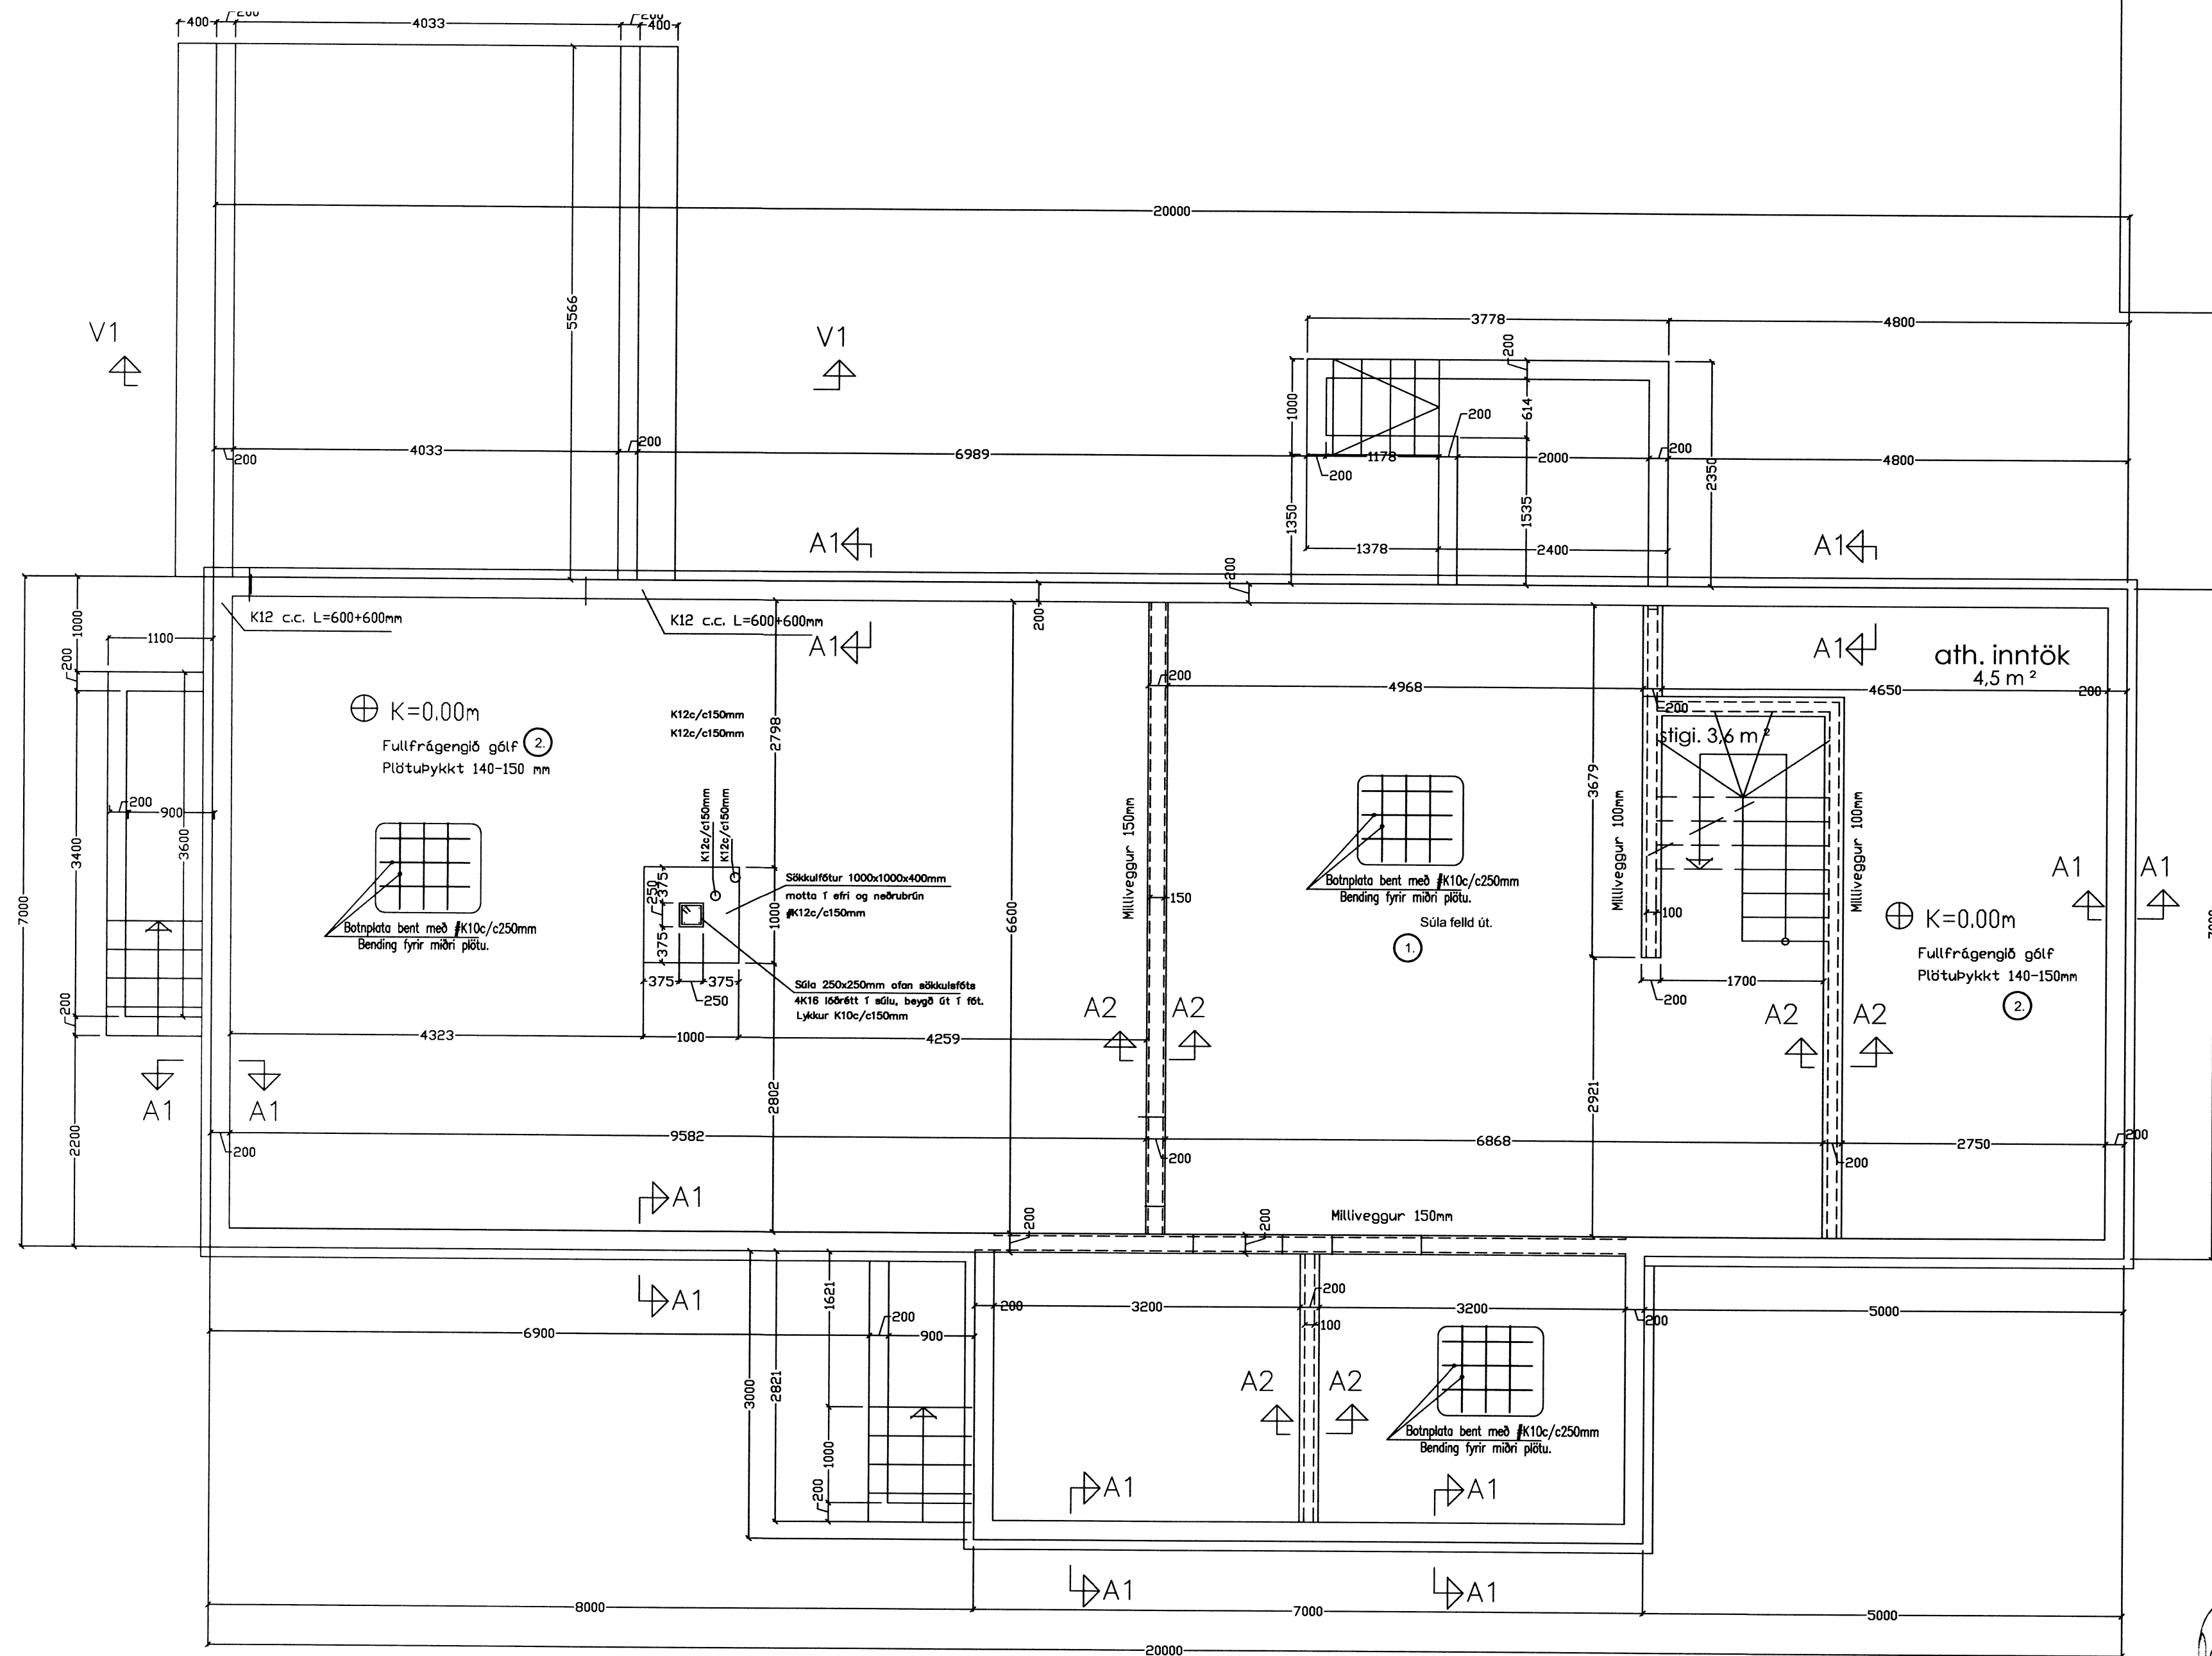

Ragnar Gunnarsson

Mkv 1:50

Breytingar			Skógarás Ásahreppi.	
Nr.	Dags.	Nafn		
1.	7.10.2014	rgg	Tækniþjónusta Ragnars G Gunnarssonar ehf.	
2.	6.11.2014	rgg	Smíðjuvegi 11 s: 544 5350 ragnargg@simnet.is	
				Mkv. 1:50
				Nr. 1.
				Dags. 18.09.2014
				kt.:110947-2839