
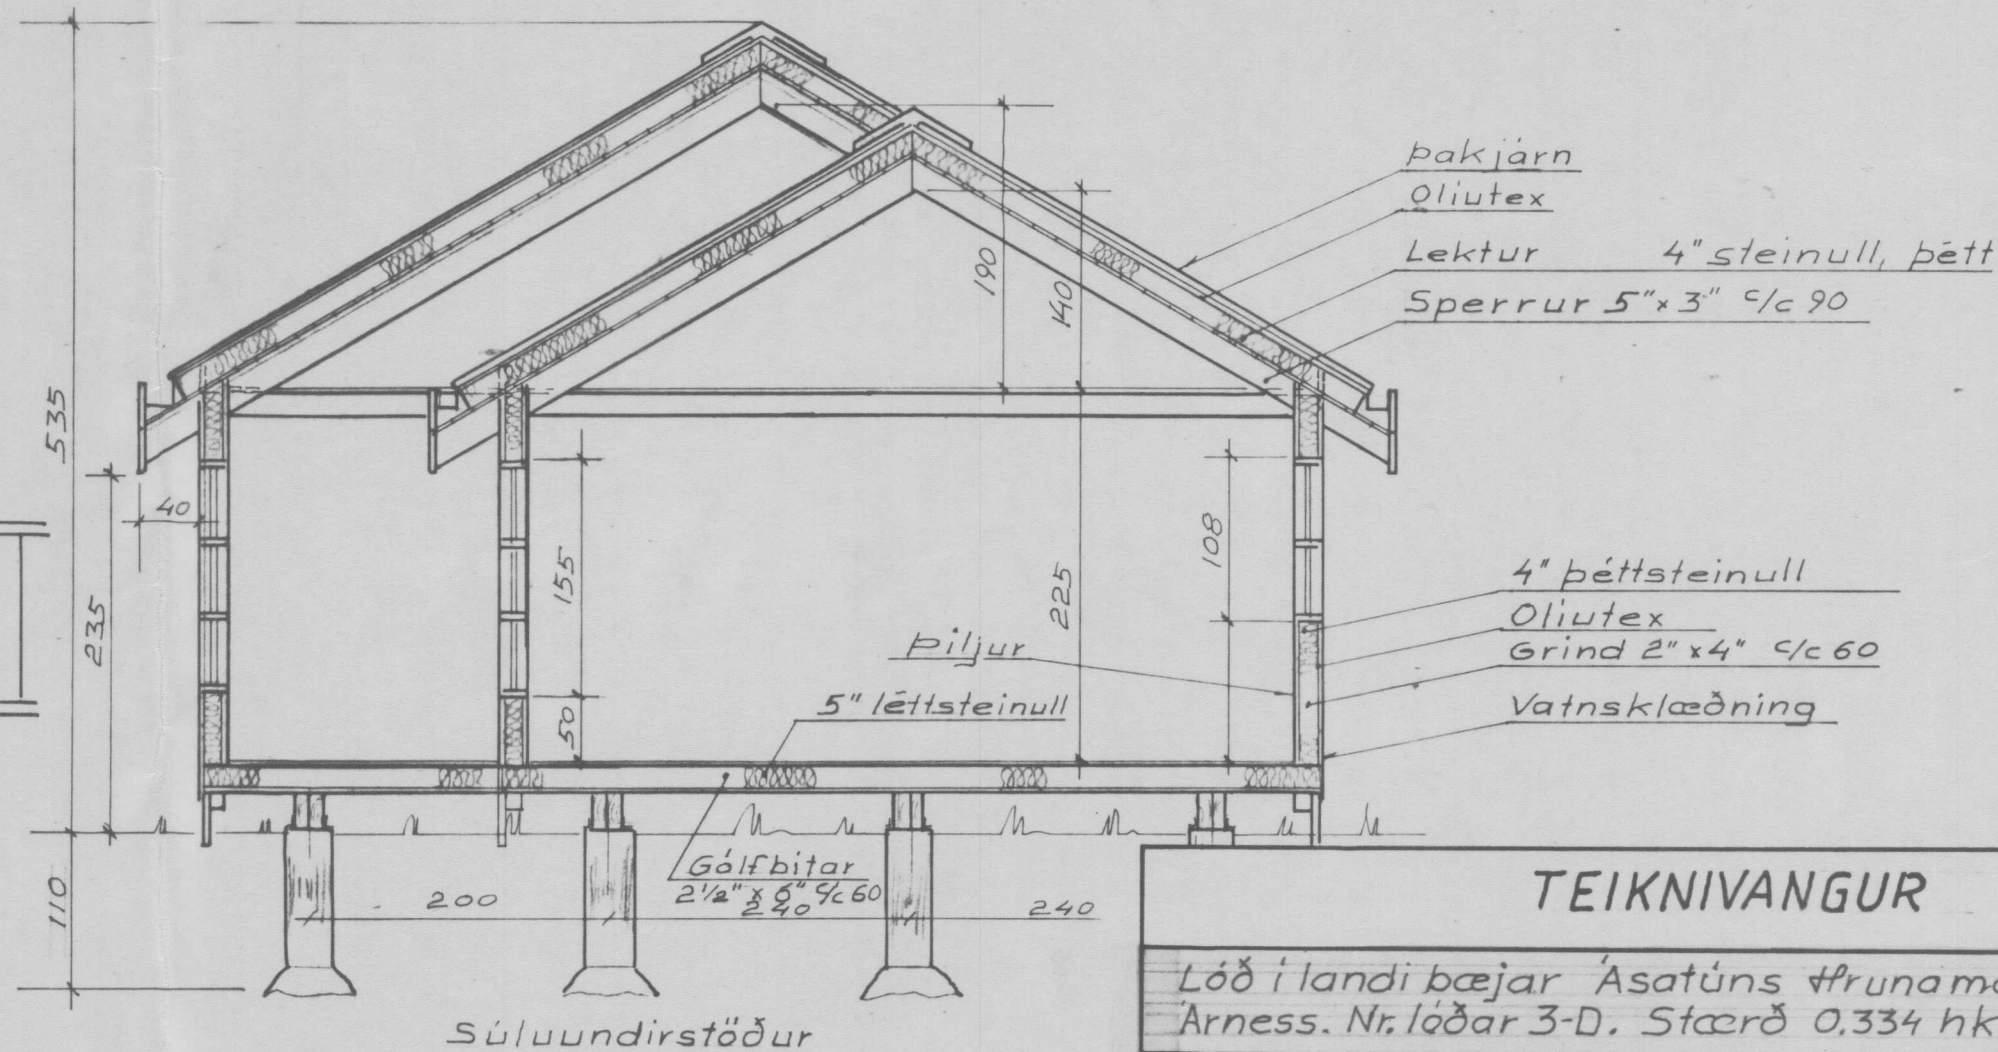
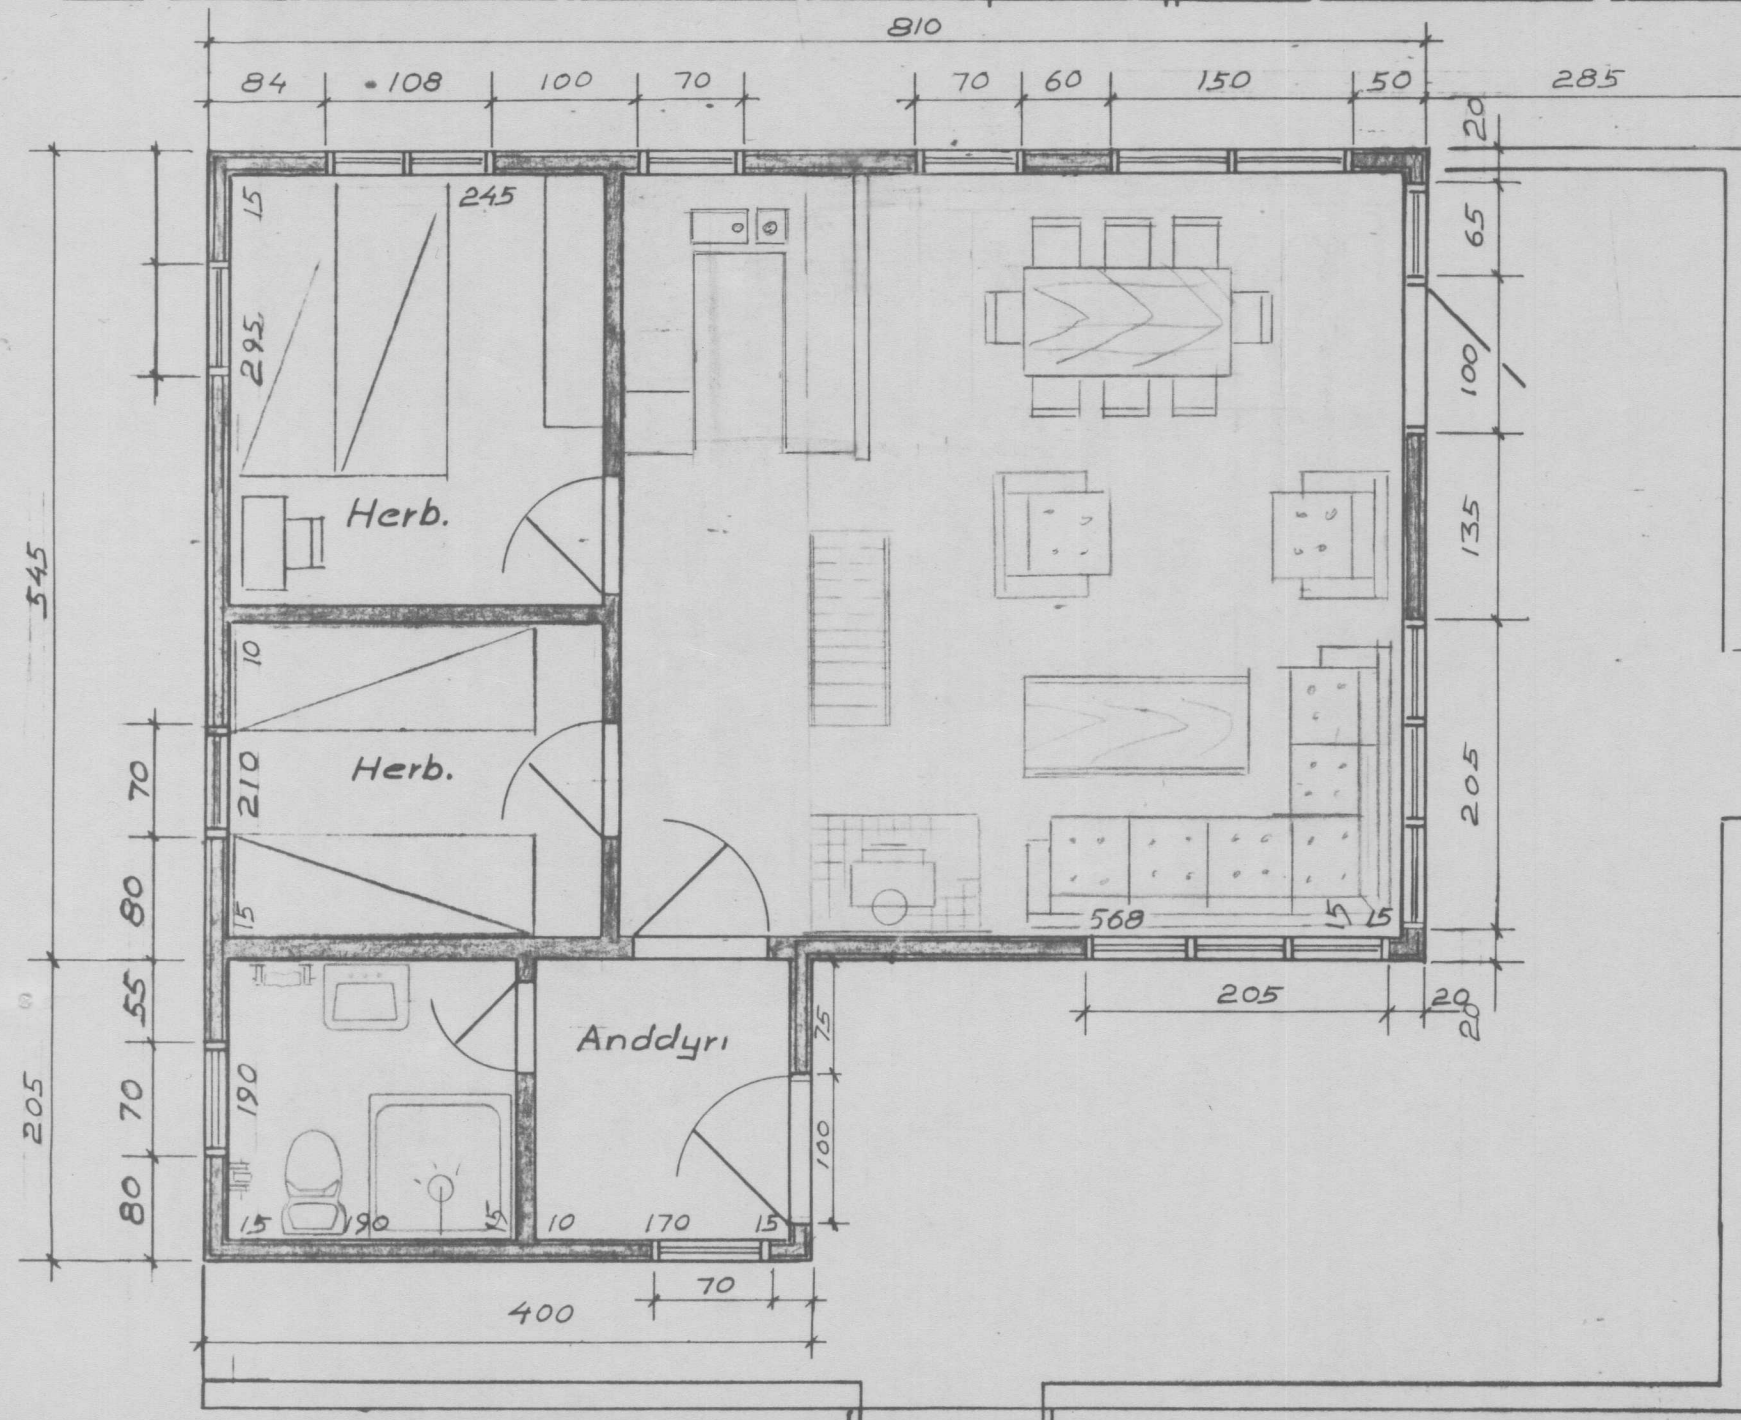
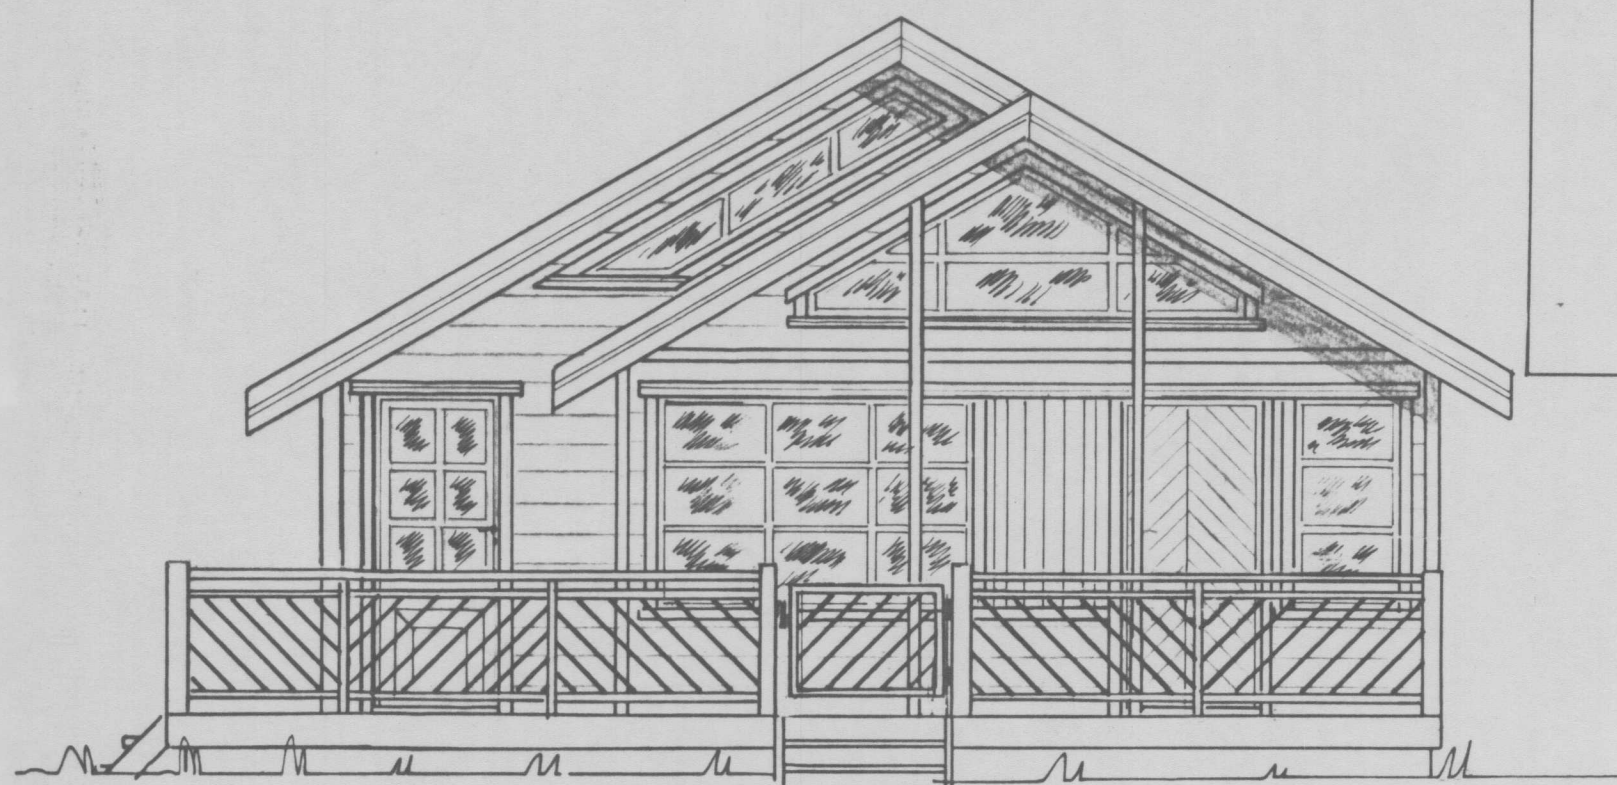


BYGGINGARFULLTRÚ
Samb. 20/5 '89
HRUNAMANNAREPPS

Hilmel Ólafsson

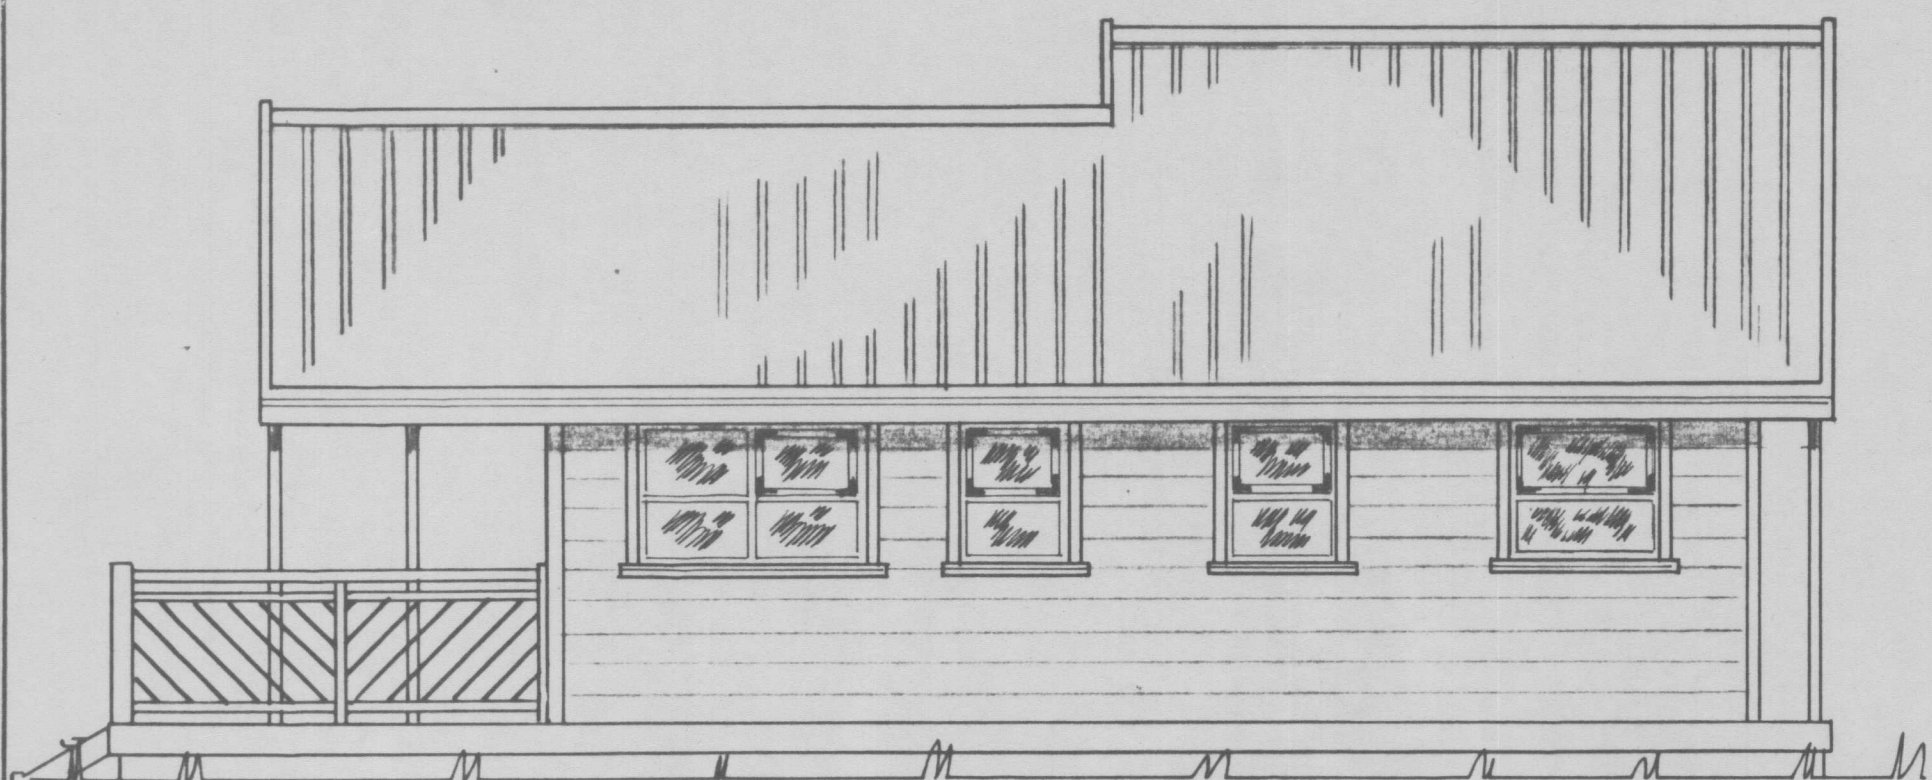

Hús nr 19-1A
Grunnfl. 50 m²
Verönd 37 m²

TEIKNIVANGUR		
Lóð í landi bæjar Ásatúns Hrunamannahreppi Arness. Nr. lóðar 3-D. Stærð 0,334 hk.		
Mkv 1:50	Eigandi: Einar Arnason Engjasetli 21 Reykjavík sími 73753 Nafnr. 1789-8558	D.: 12.5.89. T.: K.M. R.: J.H.
Hilmel Ólafsson ark. Kristinn Magnússon		Nr 43-50 A