



BYGGINGARFULLTRUI
 Samp. 28/10/91
 HRUNAMANNAREPPS


Hilmar Þinnarson

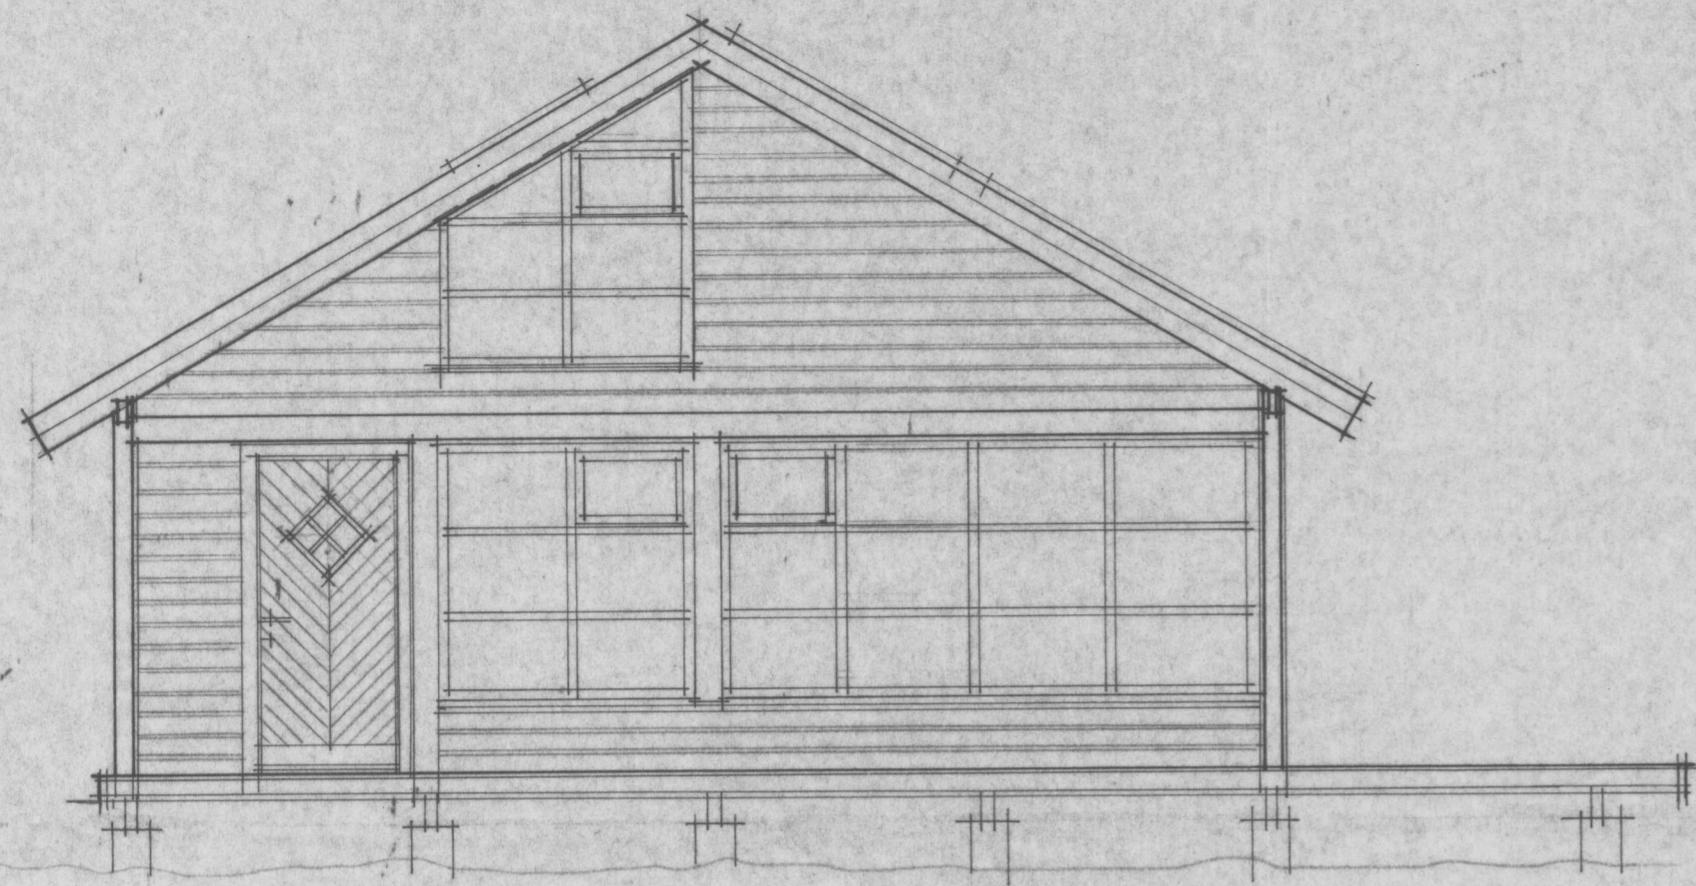


NORD - VESTUR

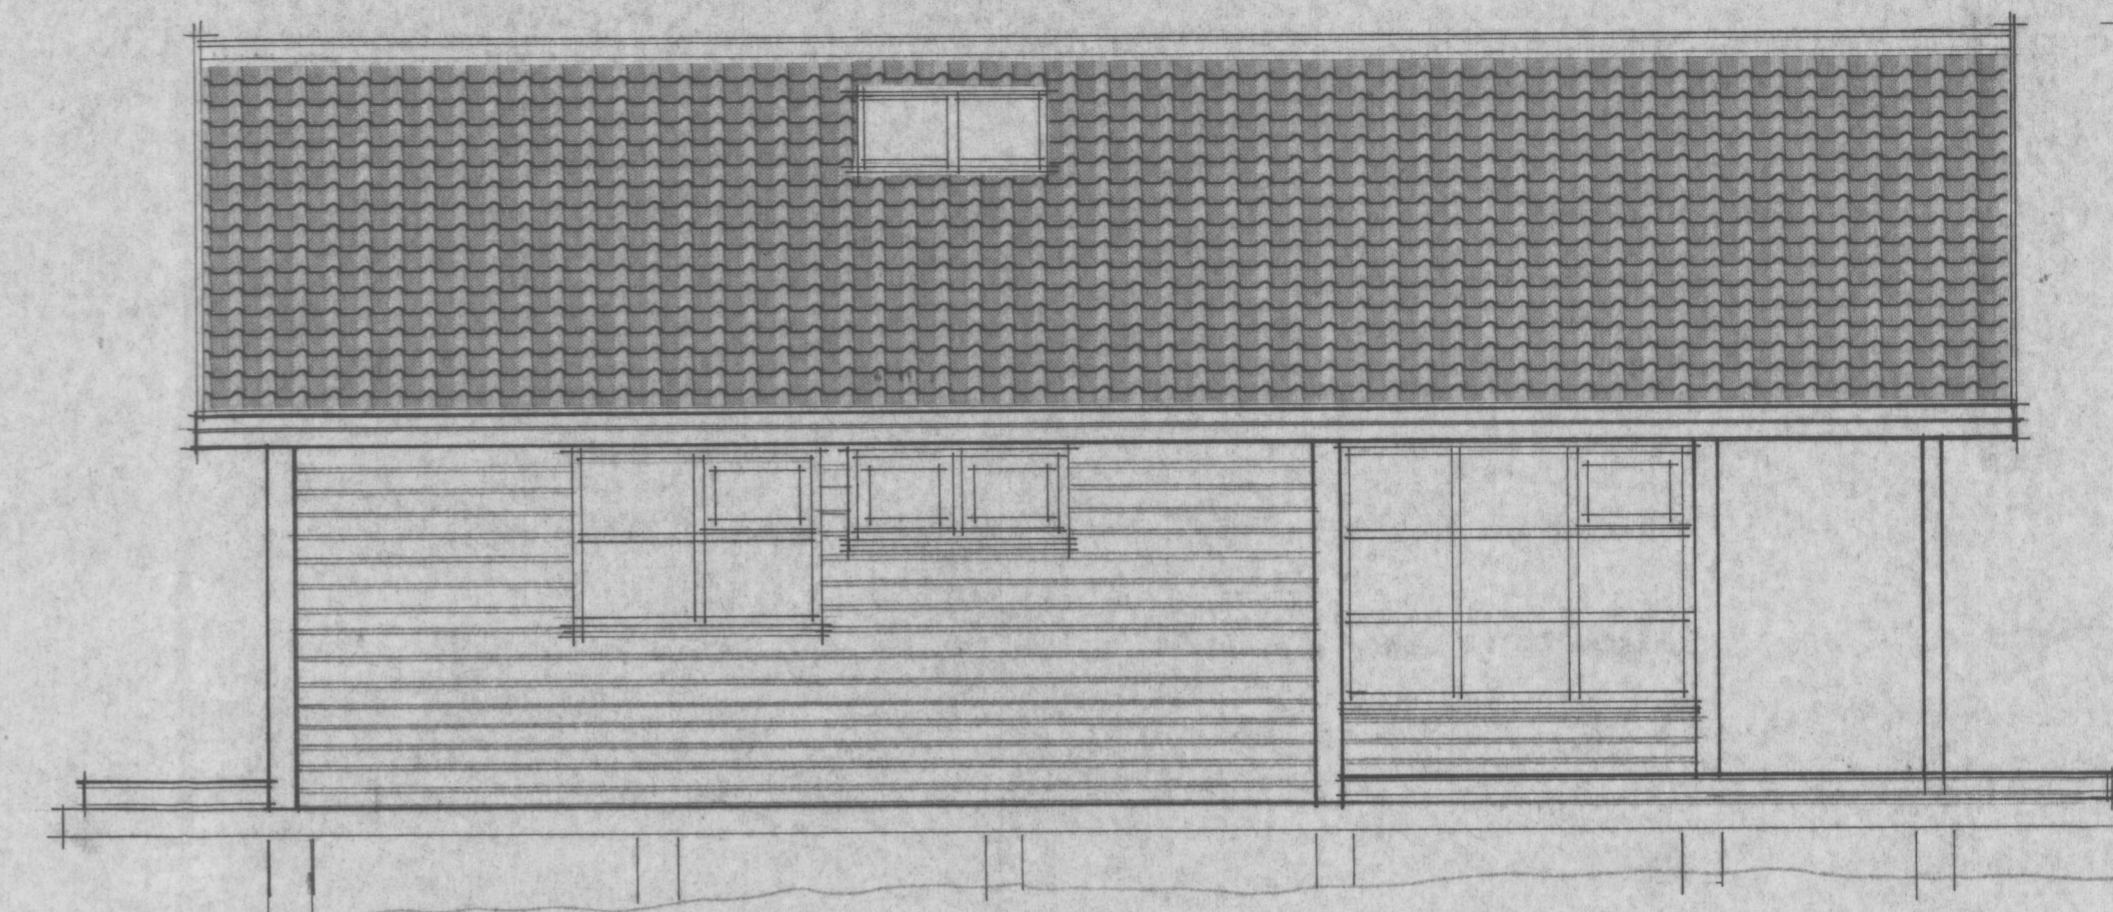

NORD - AUSTUR

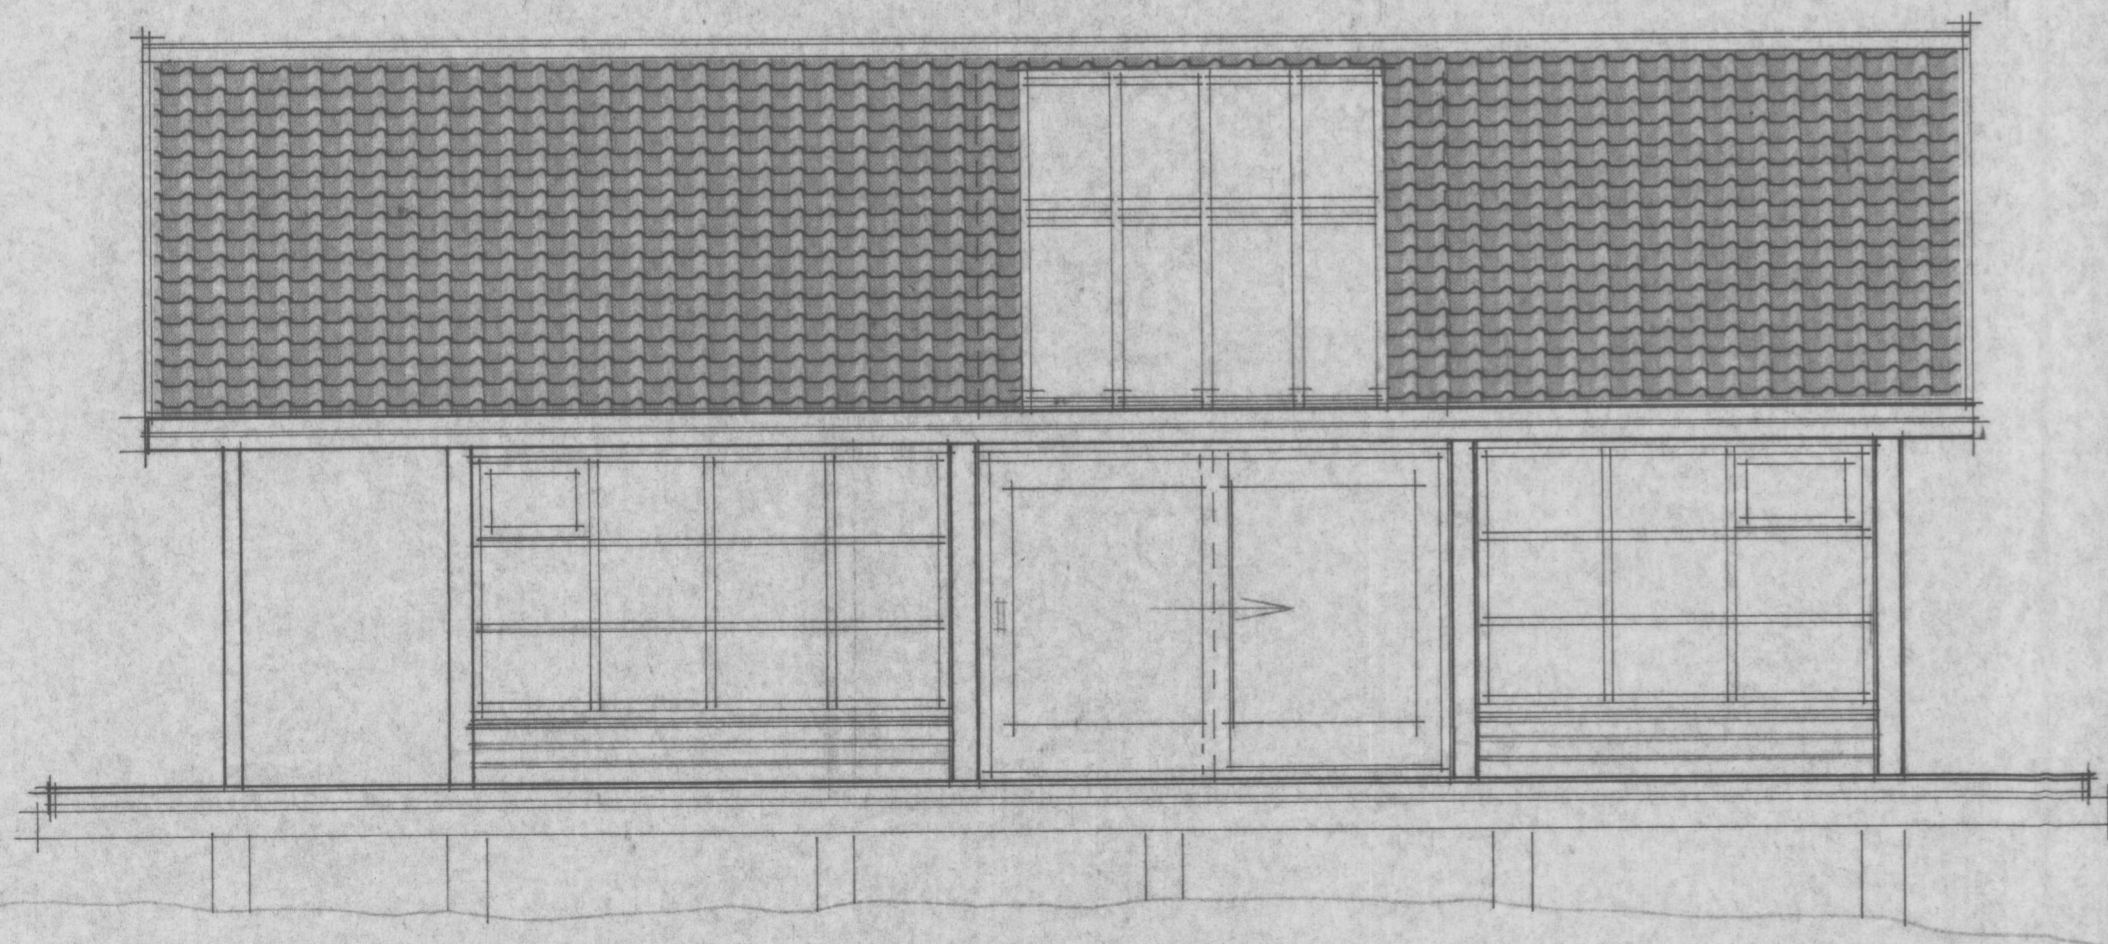

SUD - VESTUR

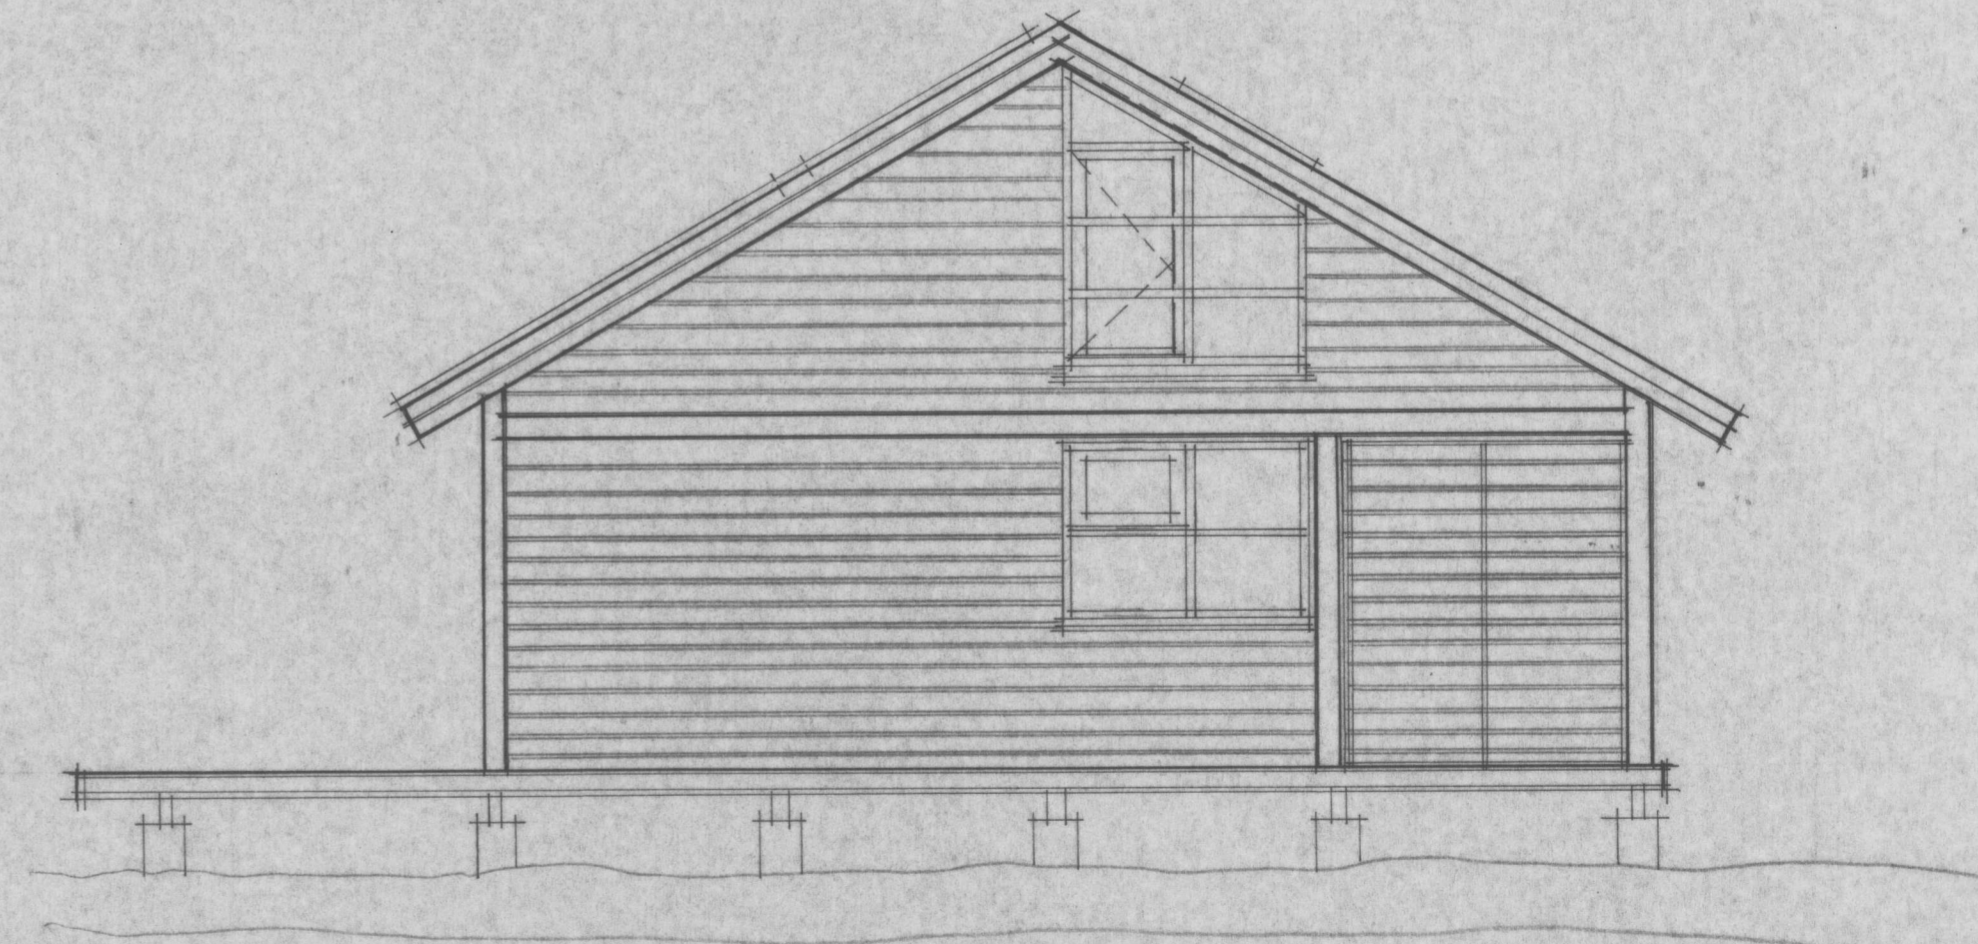

SUD - AUSTUR

VERKEFNI	ASATUN	HRUNAMANNAHR	VERK NR.	TEIKN.	TEIKN. NR.
			DABS. JULI	1991	103
UTLIT	1 : 50		BR.		
ARKO			<i>Jón Lárusson</i>		
			LAUGAVEG 41 SÍMI 21930		